



12, Inverness Street
Inverness Street Made in Brasil

LEGEND:

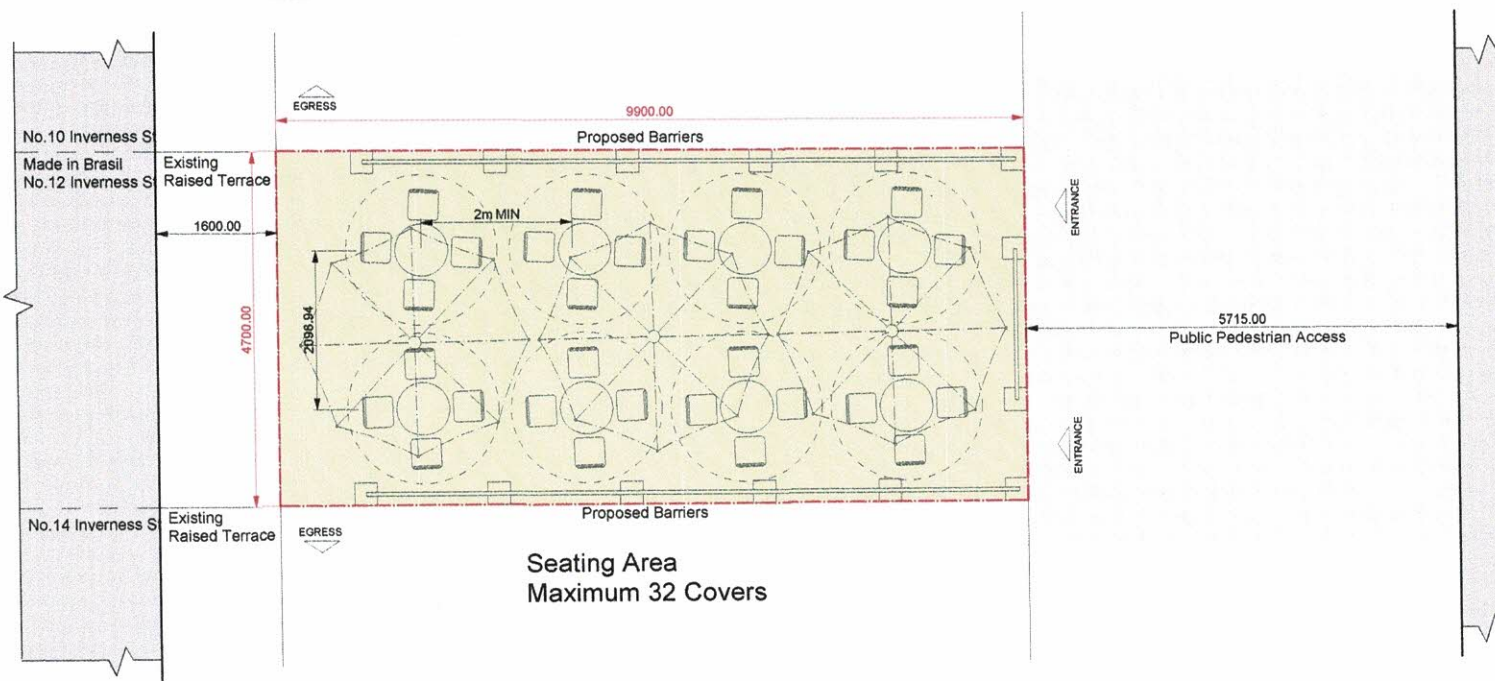

DRN: DAE	DWG NO: 1011 REV 01	PROJECT REF: INVERNESS STREET NO.02-N024
CKD:	DATE: 12/08/20	DWG TITLE: PROPOSED TABLE ENCLOSURE GENERAL ARRANGEMENT

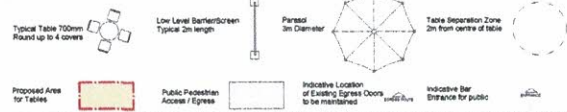