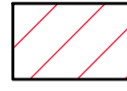
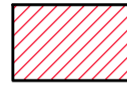

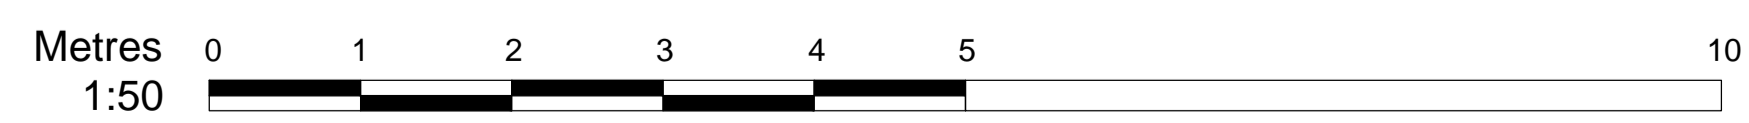


**KEY**

-  DENOTES EXTENT OF DEMOLITION IN ELEVATION
-  DENOTES EXTENT OF DEMOLITION
-  DENOTES EXTENT OF ITEM TO BE DEMOLISHED

South Section BB, as existing with demolitions  
Scale 1:50



Drawing No.: 1112GS-PP3-06B  
 Revision: A  
 Drawing Title: South Section BB, as existing with demolitions  
 Project Title: 11-12 Grenville Street,  
 London, WC1N 1LZ  
 Applicant: 11-12 Grenville Street Ltd.  
 Date: 08.03.2022