




© 2022 Johanna Molineus Architects Ltd

Do not scale dimensions from drawing.
Check all dimensions on site prior to commencement of work.
Do not copy or use this drawing without written consent.
Issue or publication does not convey or imply grant of licence.
If the drawing exceeds the quantities in any way the architects are to be informed before work is commenced.
Drawing to be read in conjunction with structural engineer's drawings and specification.

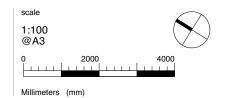

drawn / checked by date
SM/PB Jan 2022

P1


Planning

Jan 2022 19 Bedford Square, London WC1B 3HH
revision client

The Bedford Estates


drawing title
on Existing Lower Ground Floor

drawing no. 314.19 100

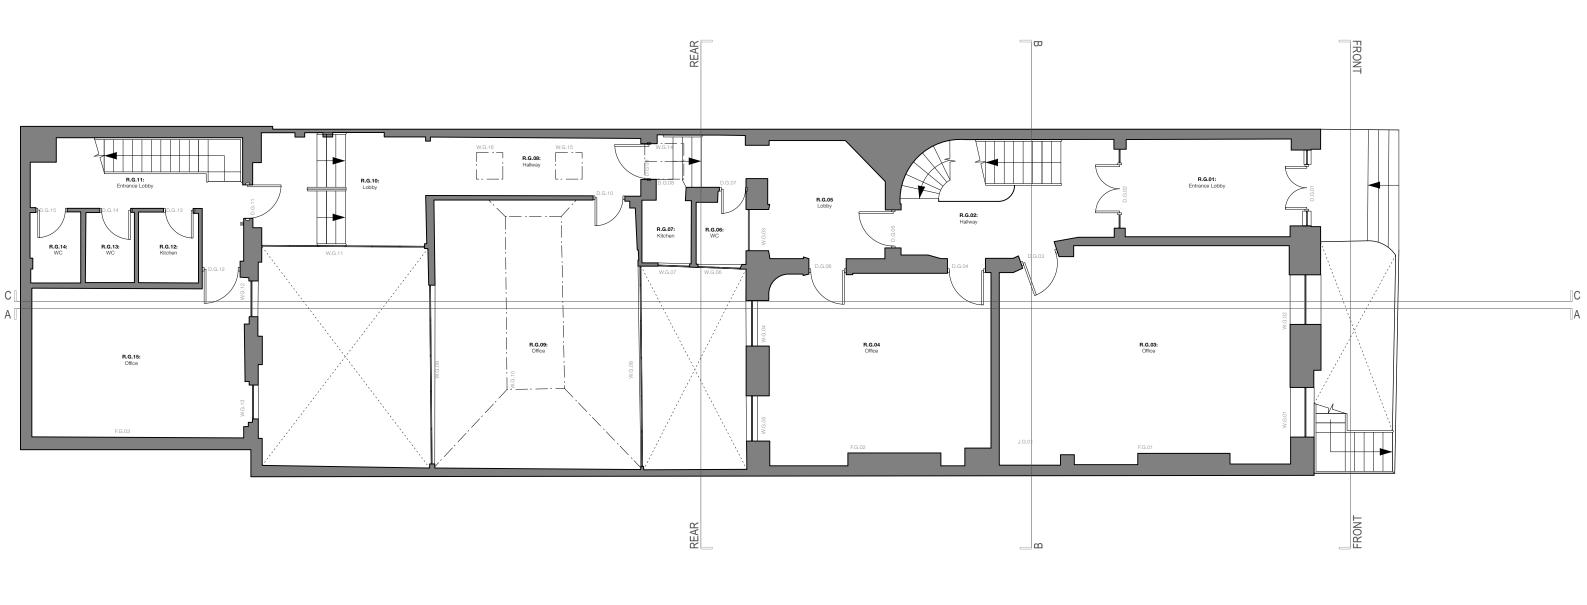

© 2022 Johanna Molineus Architects Ltd

Do not scale dimensions from drawing. Check all dimensions on sile prior to commencement of work. Do not copy or use this drawing without written consent, Issue or publication does not convey or imply grant of licence. If the drawing exceeds the quantities in any way the architects are to be informed before work is commenced. Drawing to be read in conjunction with structural engineer's drawings and specification.

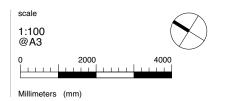

drawn / checked by date
SM/PB Jan 2022

P1

Planning

an 2022 project


19 Bedford Square, London WC1B 3HH

evision client

The Bedford Estates


drawing title
Existing Ground Floor

drawing no. 314.19 101

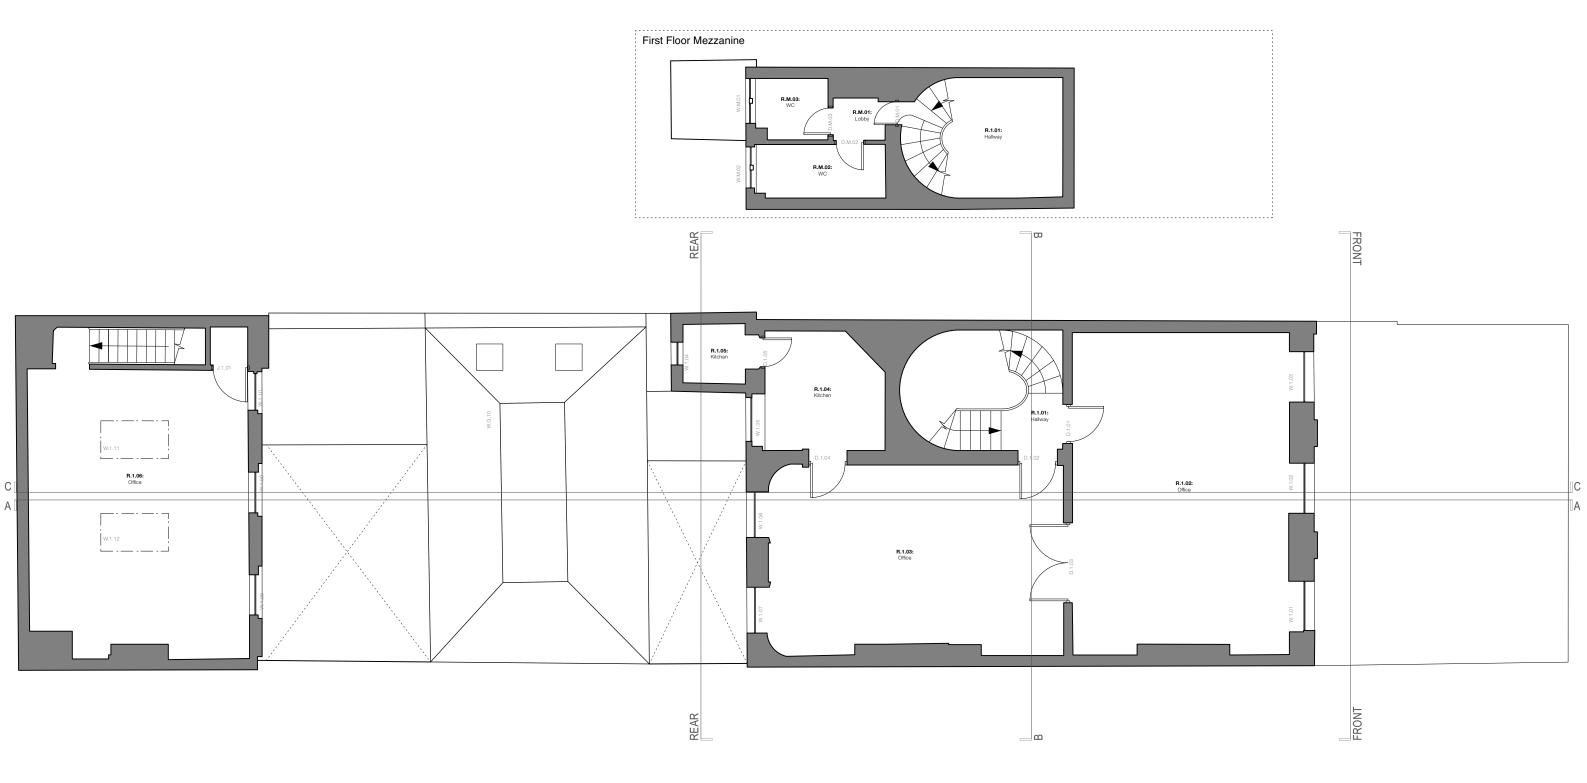

© 2022 Johanna Molineus Architects Ltd

Do not scale dimensions from drawing. Check all dimensions on site prior to commencement of work. Do not copy or use this drawing without written consent. Issue or publication does not convey or imply grant of licence. If the drawing exceeds the quantities in any way the architects are to be informed before work is commenced. Drawing to be read in conjunction with structural engineer's drawings and specification.

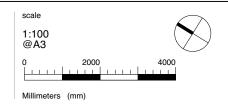

drawn / checked by date SM/PB

Planning

Jan 2022


P1

19 Bedford Square, London WC1B 3HH

The Bedford Estates

drawing title Existing First Floor & Mezzanine drawing no.

314.19 102

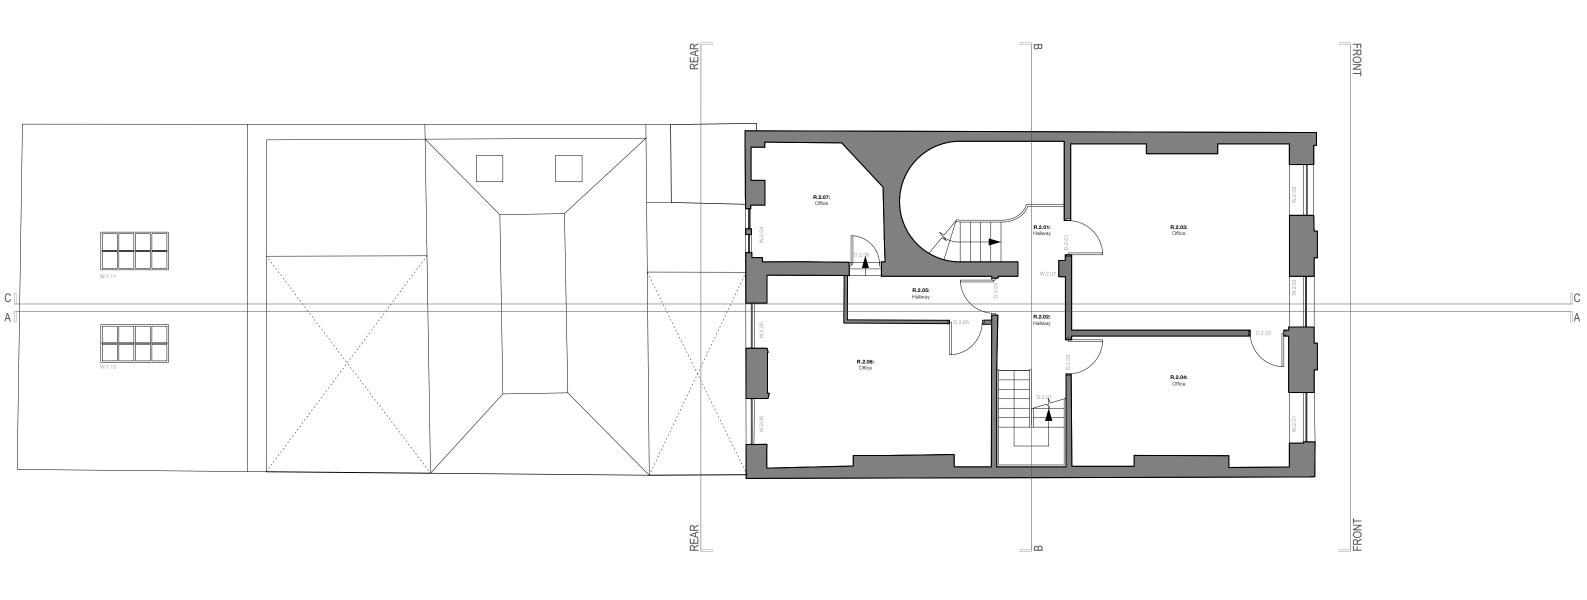

© 2022 Johanna Molineus Architects Ltd

Do not scale dimensions from drawing.


Check all dimensions on site prior to commencement of work.

Do not copy or use this drawing without written consent.

Issue or publication does not convey or imply grant of licence.

If the drawing exceeds the quantilities in any way the architects are to be informed before work is commenced.

Drawing to be read in conjunction with structural engineer's drawings and specification.

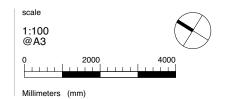

drawn / checked by date
SM/PB Jan 2022

P1

Planning

2022 19 Bedford Square, London WC1B 3HH


The Bedford Estates

drawing title

Existing Second Floor

drawing no.

314.19 103

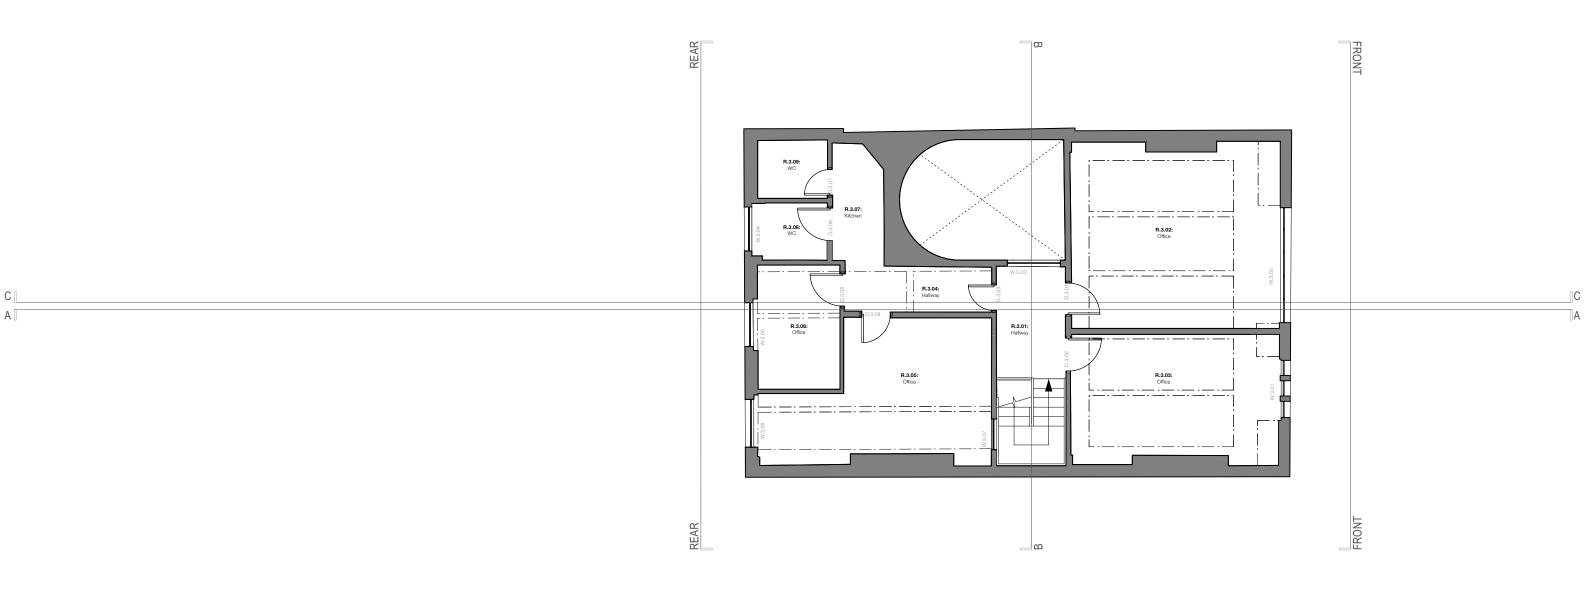

© 2022 Johanna Molineus Architects Ltd

Do not scale dimensions from drawing.


Check all dimensions on site prior to commencement of work.

Do not copy or use this drawing without written consent.

Issue or publication does not convey or imply grant of licence.

If the drawing exceeds the quantities in any way the architects are to be informed before work is commenced.

Drawing to be read in conjunction with structural engineer's drawings and specification.

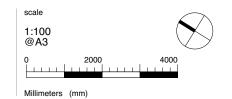

drawn / checked by date
SM/PB Jan 2022

P1


Planning

22 19 Bedford Square, London WC1B 3HH

The Bedford Estates


drawing title
Existing Third Floor
drawing no.

314.19 104

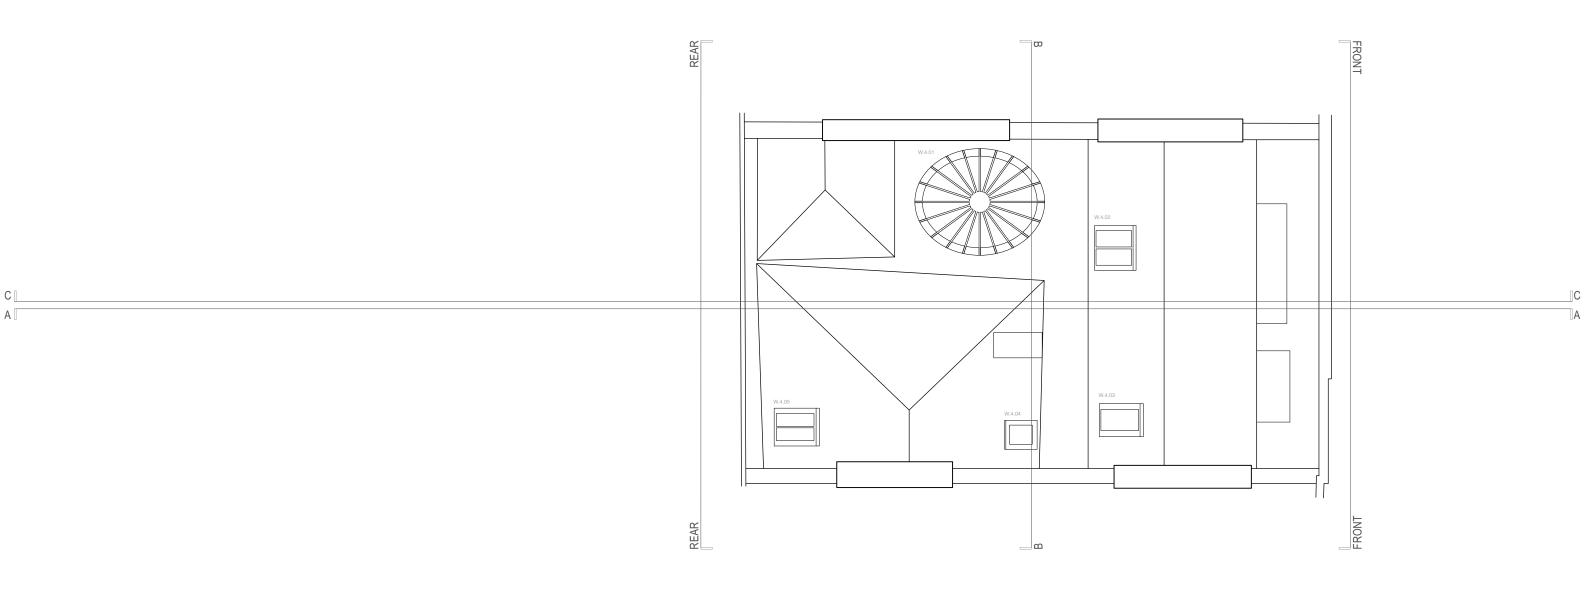

© 2022 Johanna Molineus Architects Ltd

Do not scale dimensions from drawing. Check all dimensions on site prior to commencement of work. Do not copy or use this drawing without written consent. Issue or publication does not convey or imply grant of licence. If the drawing exceeds the quantities in any way the architects are to be informed before work is commenced. Drawing to be read in conjunction with structural engineer's drawings and specification.

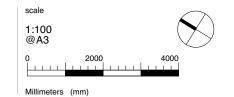

drawn / checked by date SM/PB

Planning

Jan 2022

P1

19 Bedford Square, London WC1B 3HH

The Bedford Estates

drawing title Existing Roof

drawing no. 314.19 105