

Notes
All setting out of work to be checked before work commences.
Any errors to be reported to M Studios before any further work is carried out.
Work only to measured dimensions, do not scale.
All work to be in accordance with the relevant Building Regulations.

- KEY
- EXISTING PRIVACY SCREEN
 - EXISTING GREENERY ON PRIVACY SCREEN
 - EXISTING BALCONY
 - NO OVERLOOKING INTO NEIGHBOURS WINDOWS
 - SIGHT LINE FROM NEIGHBOURS
 - SITE BOUNDARY
 - VEWS BLOCKED FROM GREENERY

Rev	Note	Date
-	Preliminary issue for information	13/07/21
A	Issued for information	15/07/21
B	Issued for Planning	26/08/21
C	Issued for Planning	09/03/22

Project
15 BUCKLAND CRESENT, LONDON, NW3 5DH

Title
SK-001 - OVERLOOKING DIAGRAM

Drawing No. 2104_SK_001 Rev. C

Date 05/07/2021
Drawn by TA
Checked by AM
Scale 1:100 @ A3


m studios

15 Buckland Crescent
London NW3 5DH
T +44 (0) 20 7586 2033
studio@mstudios.eu
www.mstudios.eu


© COPYRIGHT 2009 M STUDIOS LTD




View towards No.13 Buckland Crescent Party Wall

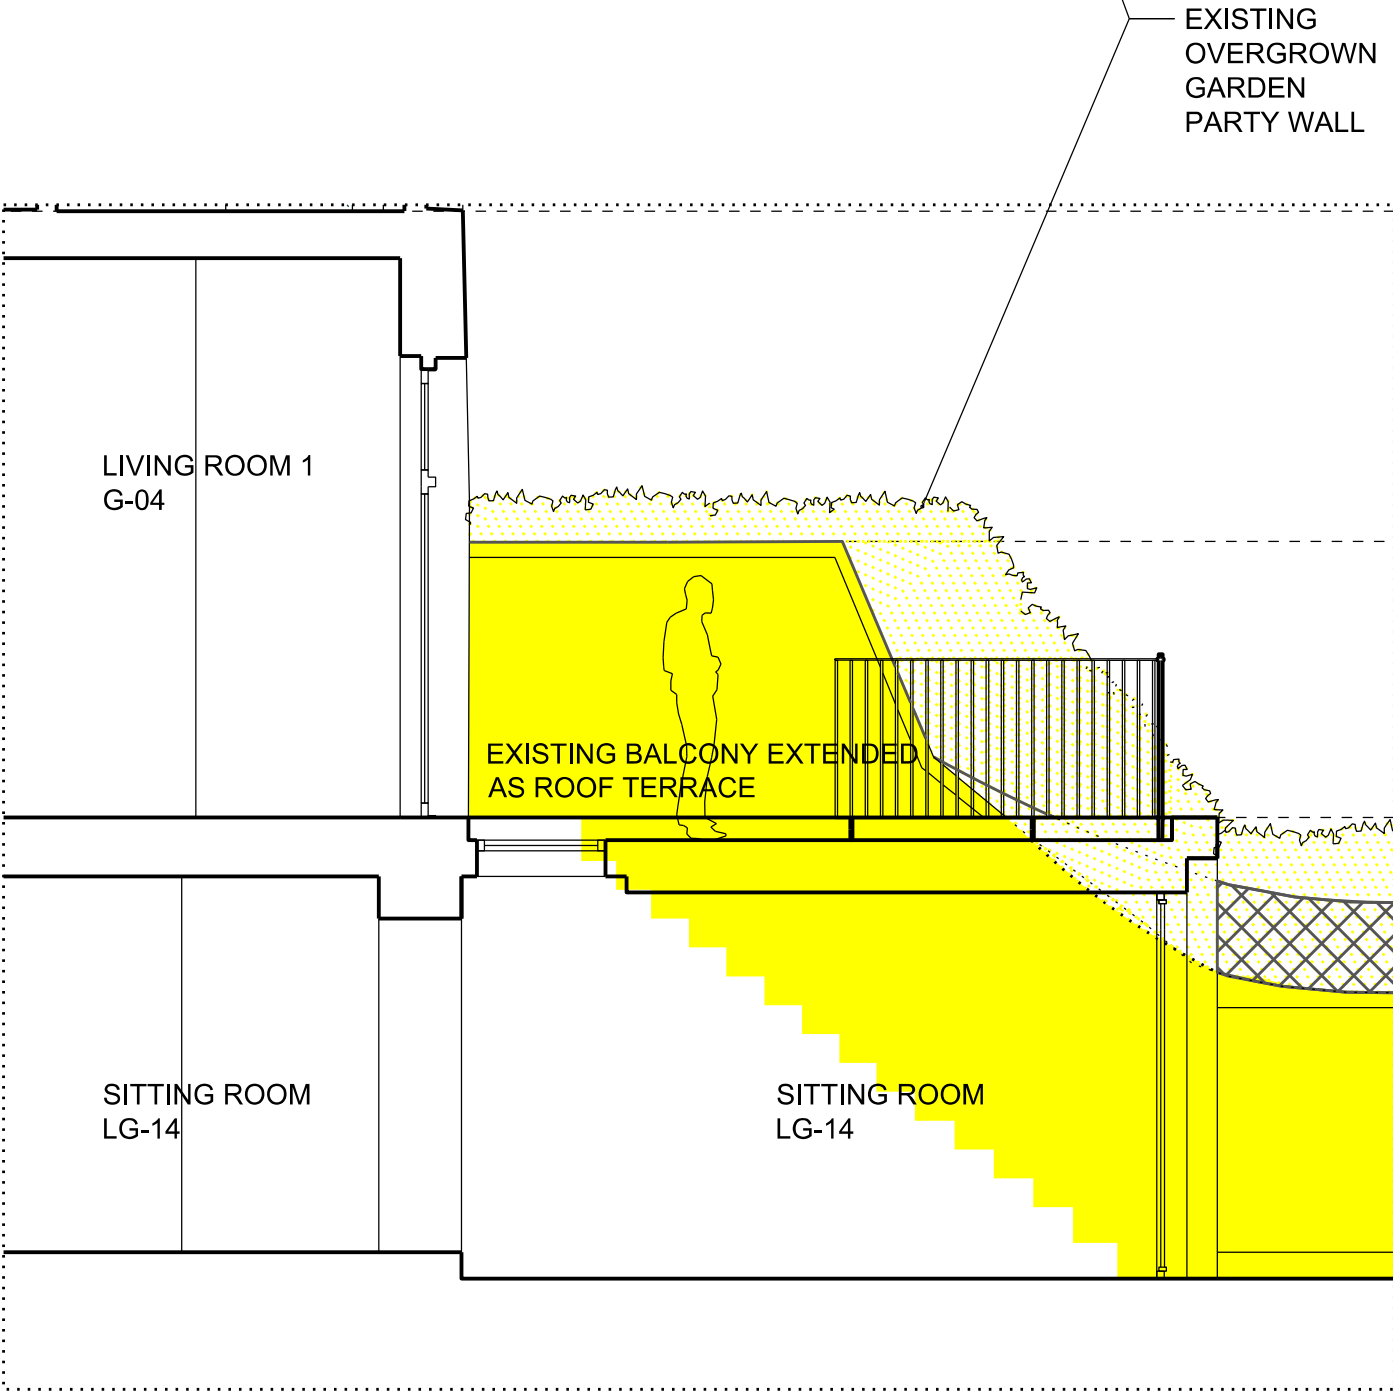

02 Section A-A

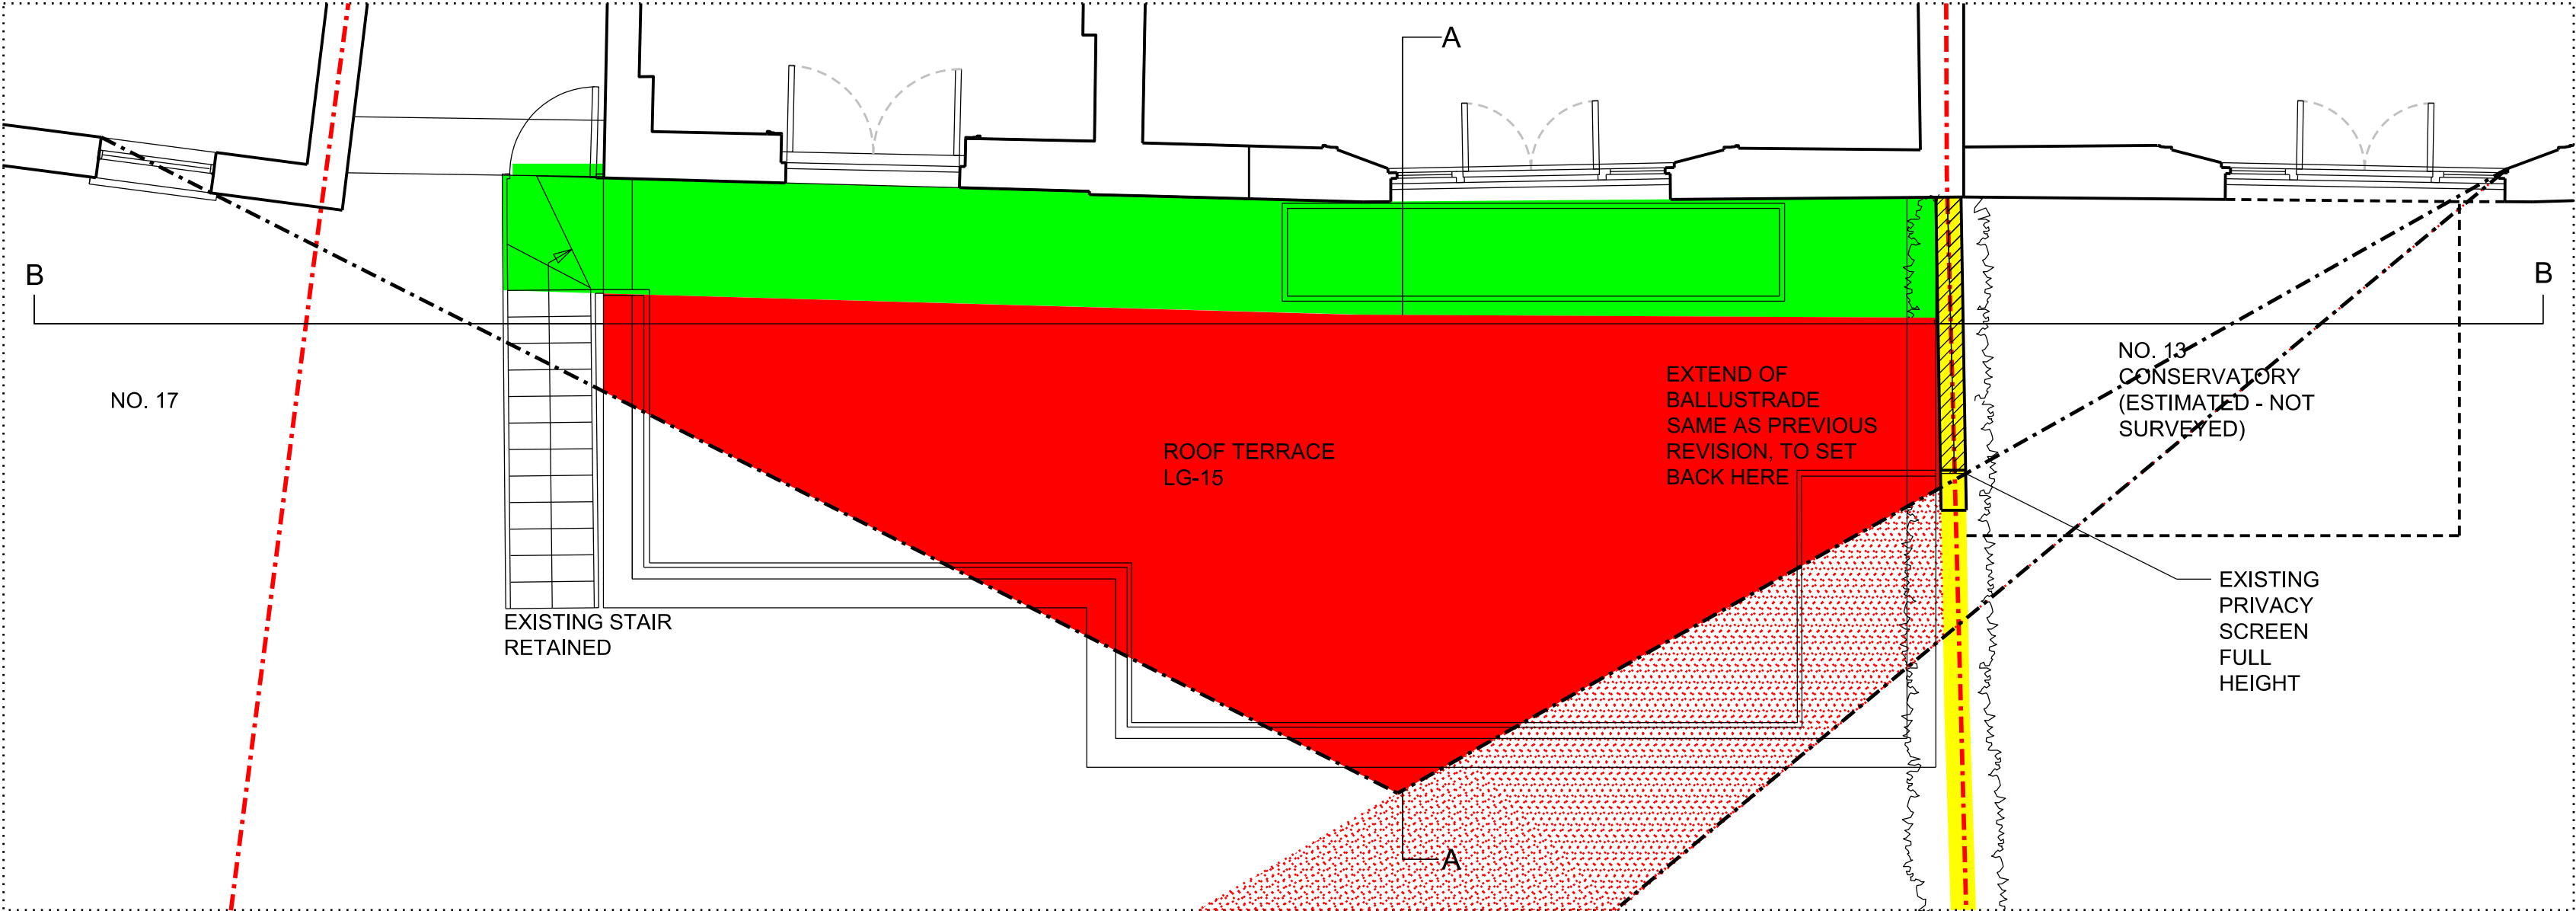

01 Ground Floor Terrace Plan

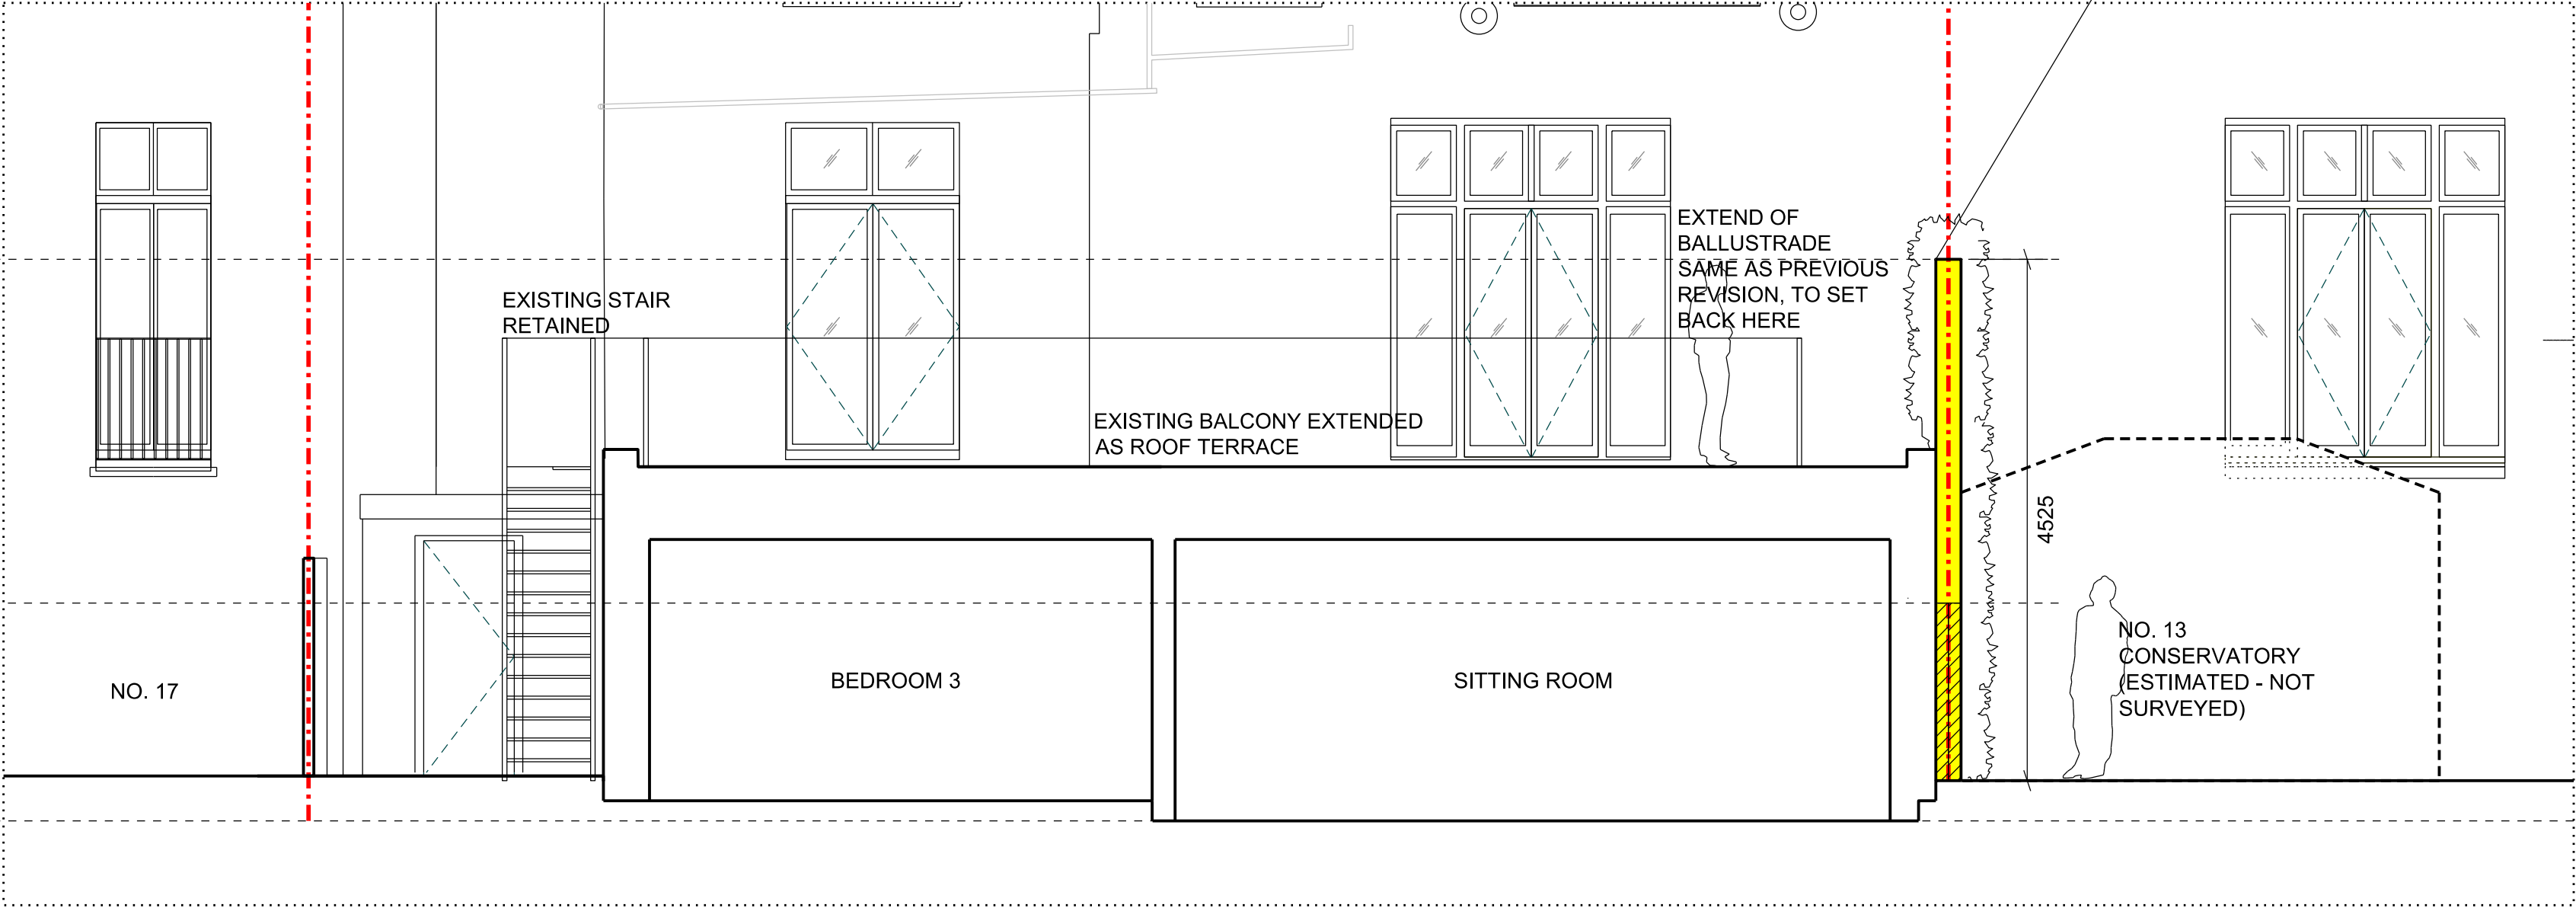

03 Section B-B

