
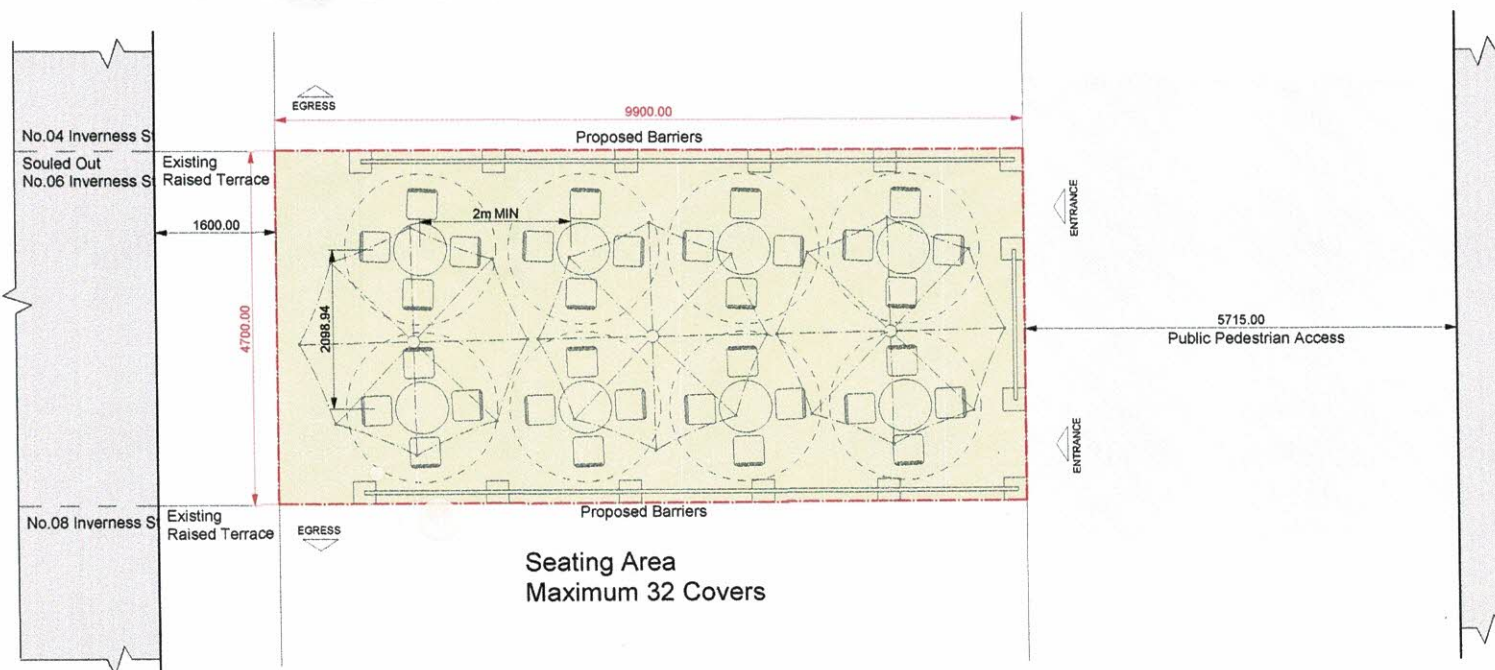


Rum Bar, 6, Inverness Street

LEGEND:

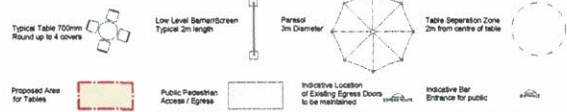

DRN: DAE	DWG NO: 1010 REV 01	PROJECT REF: INVERNESS STREET NO.02-N024			Scale 1:50@A3
CKD:	DATE: 12/08/20	DWG TITLE: PROPOSED TABLE ENCLOSURE GENERAL ARRANGEMENT			