


Section AA

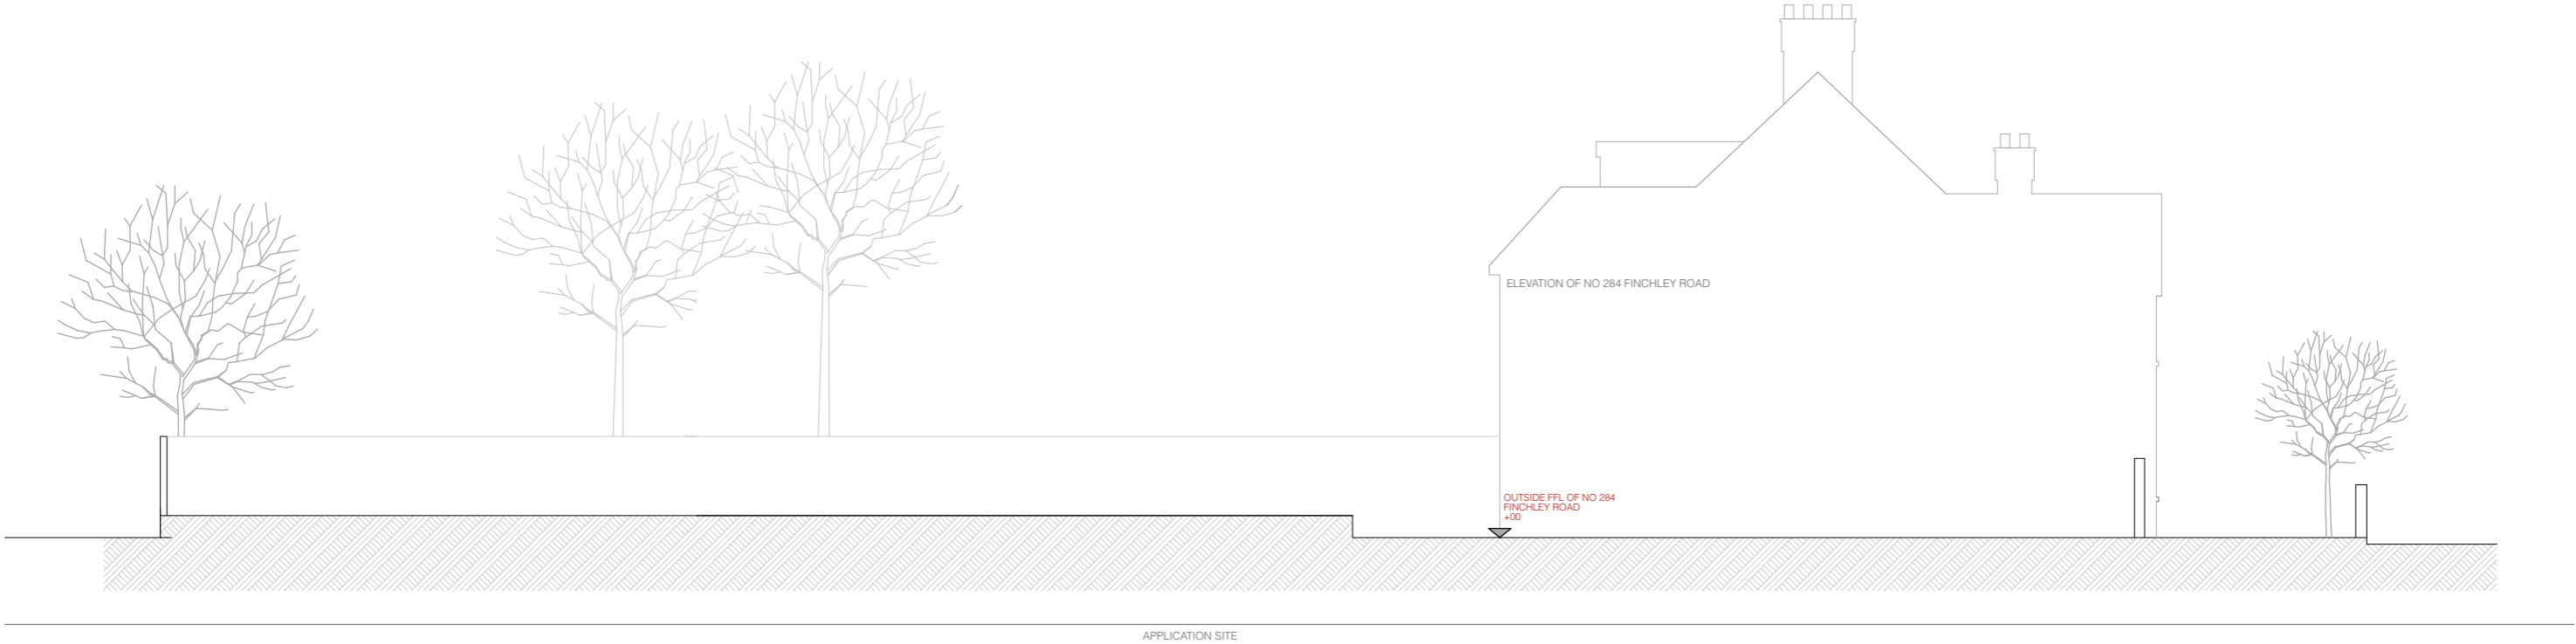

Section BB

SECTIONS
SCALE 1:150 @ A3



<div>Elli Farrant Architects</div> <div>Unit 5F Canonbury Yard</div> <div>London, N1 7BJ</div> <div>ellifarrantarchitects.com</div>	<div>Drawing Title: Existing Sections</div> <div>Status: PLANNING</div> <div>Scale: 1:150</div> <div>Date: 22.03.22</div>	<table><tr><th>REV.</th><th>DATE</th><th>DESCRIPTION</th></tr><tr><td>P1</td><td>22.03.22</td><td>OUTLINE PLANNING</td></tr></table>	REV.	DATE	DESCRIPTION	P1	22.03.22	OUTLINE PLANNING	<div>1. Do not scale drawings for construction.</div> <div>2. Neighbouring buildings are approximate.</div> <div>3. All dimensions, levels and conditions shall be checked on site before proceeding with the work.</div> <div>4. Elli Farrant Architects shall be notified of any discrepancies.</div> <div>5. Spot levels are subject to variation.</div> <div>6. All drawings to be read in conjunction with all consultant information and the specification.</div> <div>7. Do not use for construction unless expressly permitted.</div>	
REV.	DATE	DESCRIPTION								
P1	22.03.22	OUTLINE PLANNING								
<div>Ref: 048/FIN</div> <div>Project: 284 Finchley Road, London. NW3 7AD</div> <div>Client: David Goldman</div>	<div>Drawing No.: EFA-044-A-04-101</div> <div>Revision: P1</div>									