

11 HADLEY STREET
LONDON NW1 8SS

BEEVOR MULL



Architects

The Studio
Wennington
Cambs PE28 2LY

01487-773259
mull.mull@virgin.net

TITLE.

**GROUND FLOOR
PLAN as proposed**

Scale.

1 : 50 at A3



Date.

Dec '21

Dwg.No.

HS - GA - 2

rev

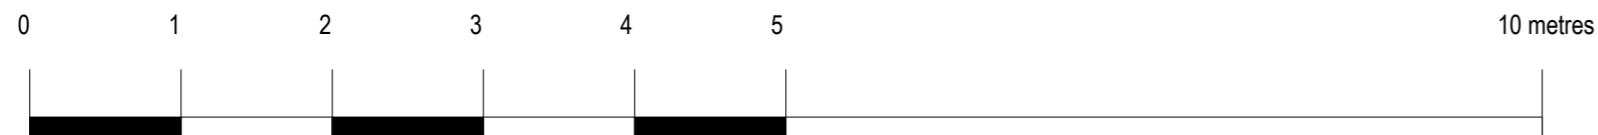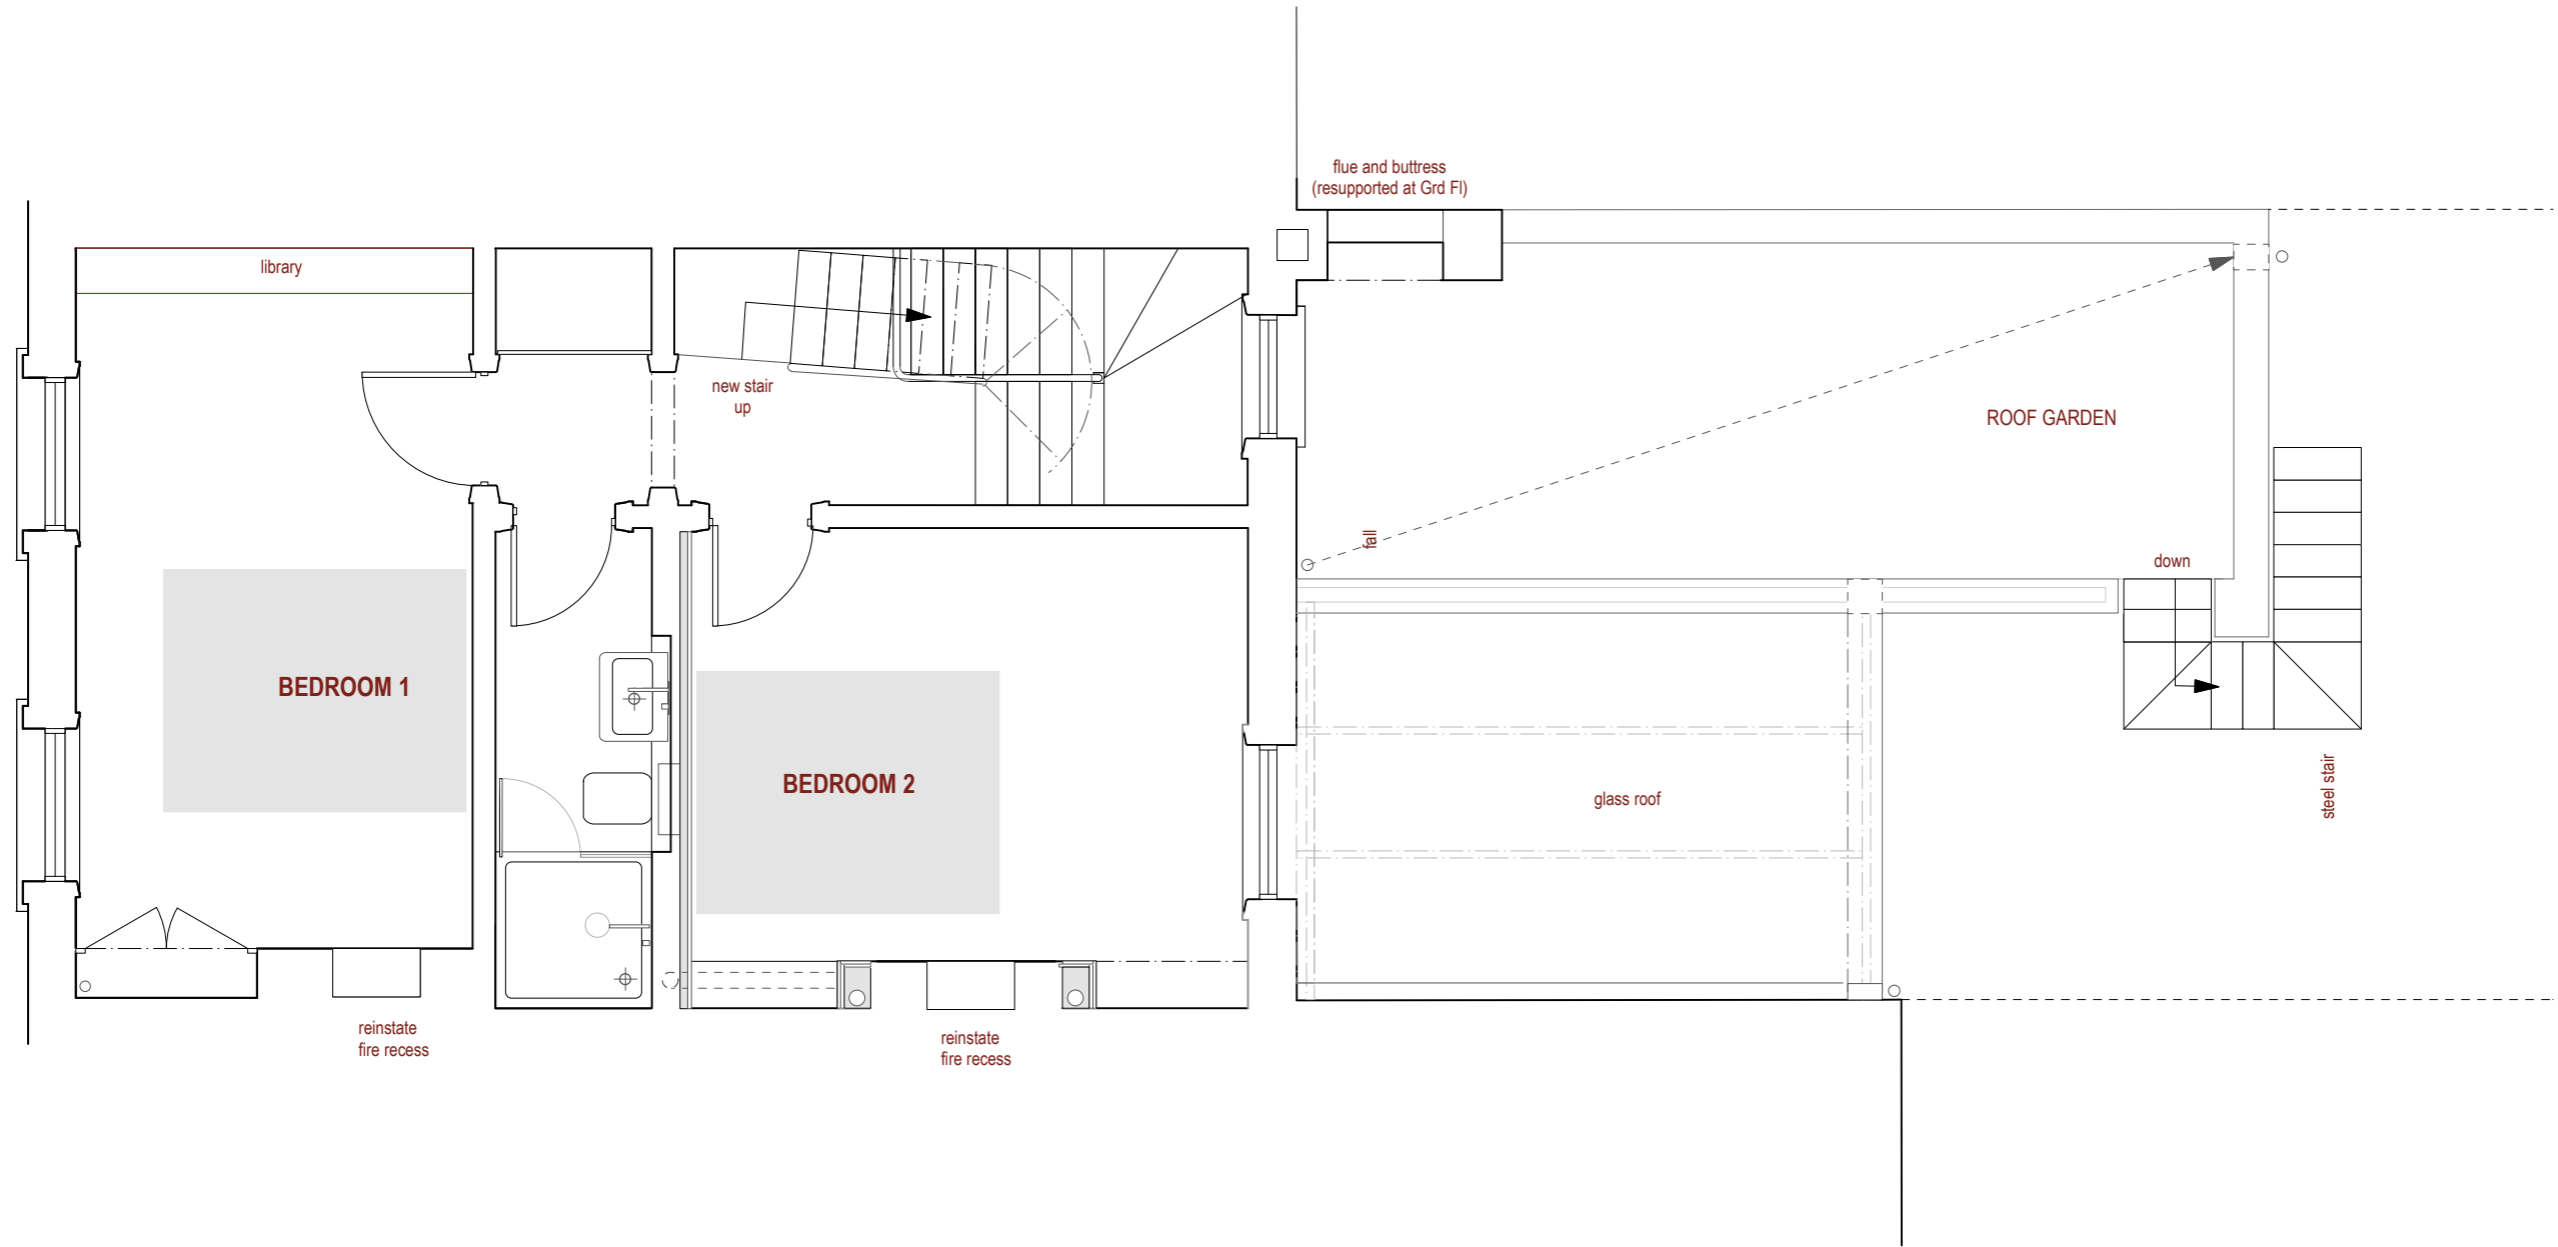

JOB.	11 HADLEY STREET LONDON NW1 8SS	
TITLE.	FIRST FLOOR PLAN as proposed	
Scale.	1 : 50 at A3	Date. Dec '21
Dwg.No.	HS - GA - 3	rev



BEEVOR MULL



Architects

The Studio
Wennington
Cambs PE28 2LY

01487-773259
mull.mull@virgin.net

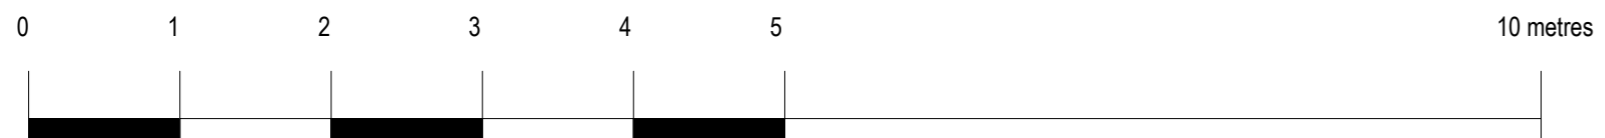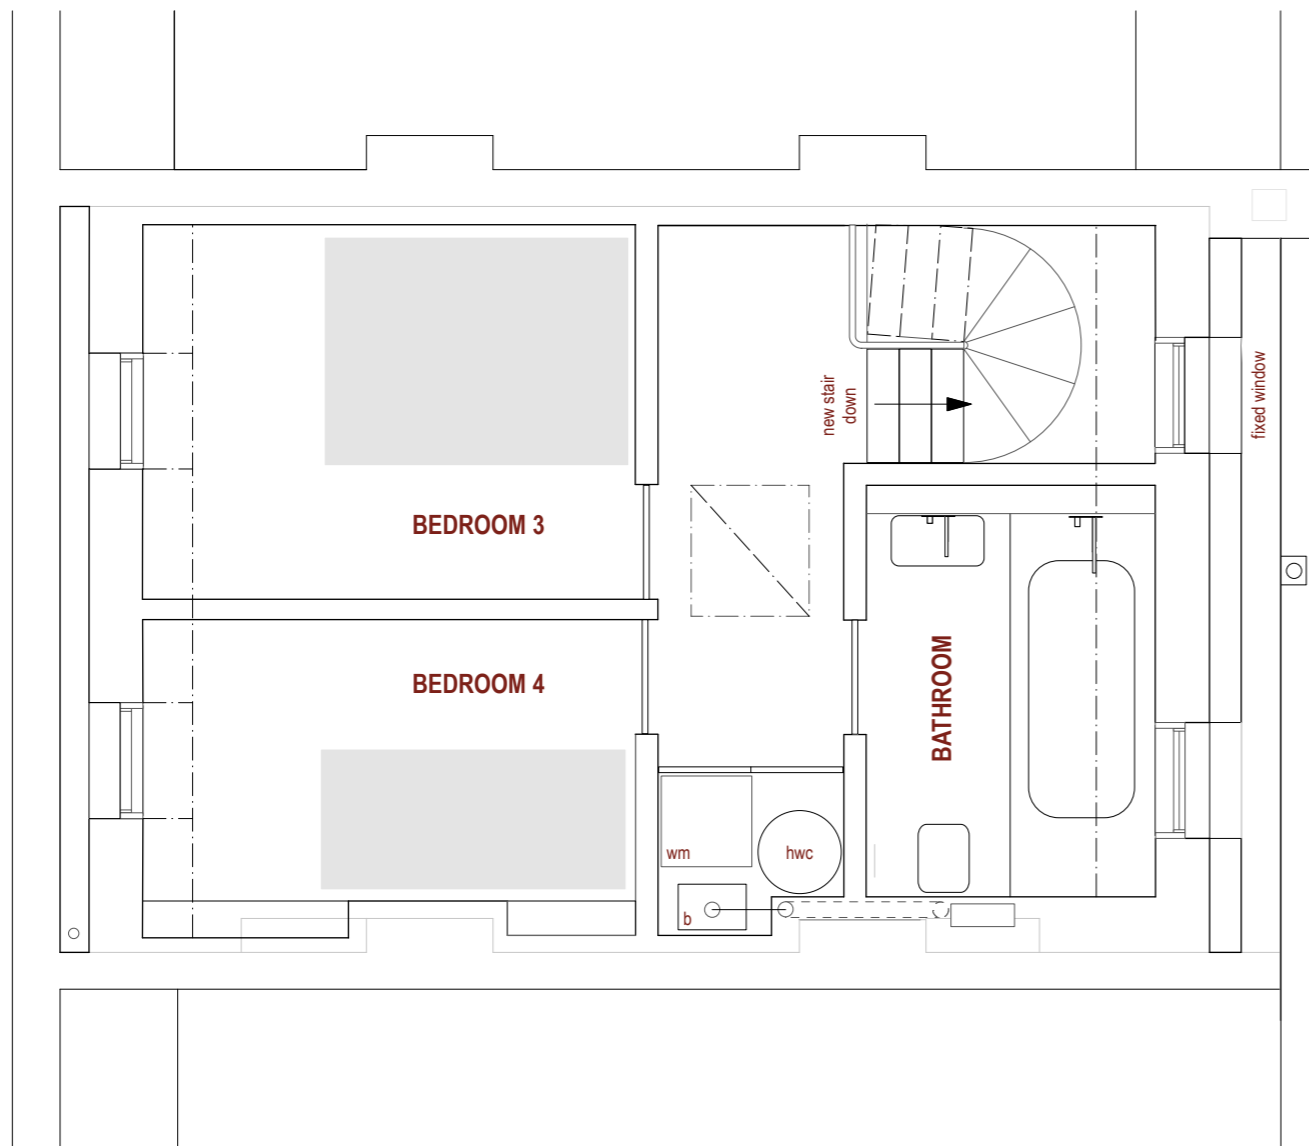

JOB.	11 HADLEY STREET LONDON NW1 8SS	
TITLE.	SECOND FLOOR PLAN as proposed	
Scale.	1 : 50 at A3	Date. Dec '21
Dwg.No.	HS - GA - 4	



BEEVOR MULL



Architects

The Studio
Wenington
Cambs PE28 2LY

01487-773259
mull.mull@virgin.net

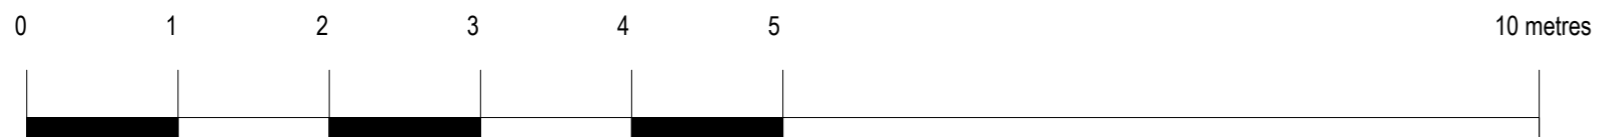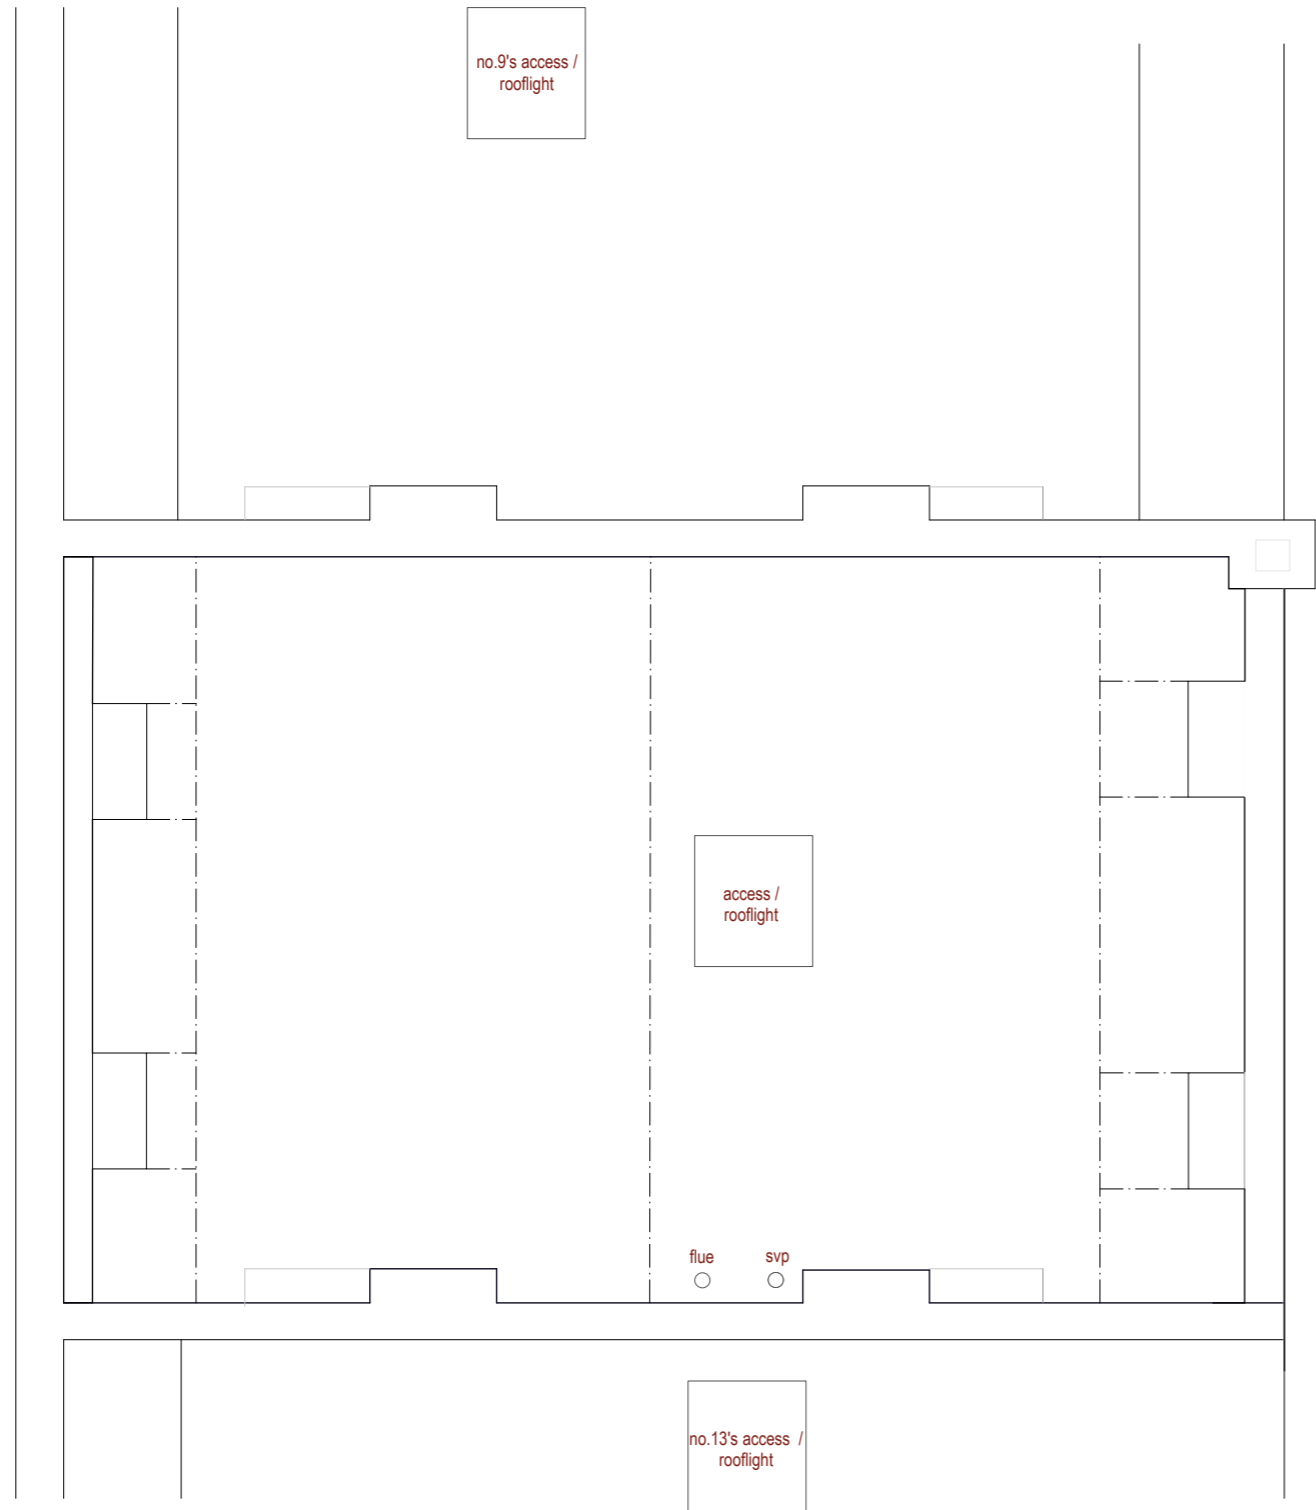

JOB.	11 HADLEY STREET LONDON NW1 8SS	
TITLE.	ROOF PLAN as proposed	
Scale.	1 : 50 at A3	Date. Dec '21
Dwg.No.	HS - GA - 5	rev


BEEVOR MULL



Architects

The Studio
Wennington
Cambs PE28 2LY

01487-773259
mull.mull@virgin.net

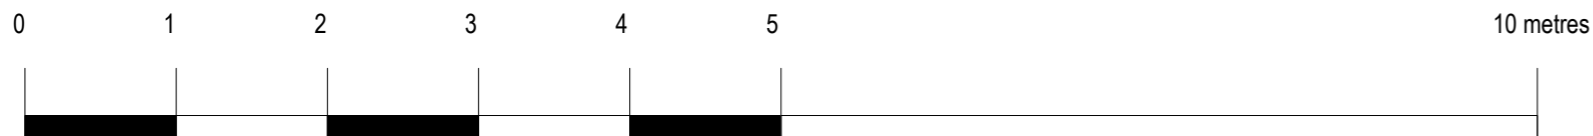

JOB.	11 HADLEY STREET LONDON NW1 8SS	
TITLE.	FRONT ELEVATION as proposed	
Scale.	1 : 50 at A3	Date. Dec '21
Dwg.No.	HS - GA - 6	rev


BEEVOR MULL



Architects

The Studio
Wennington
Cambs PE28 2LY

01487-773259
mull.mull@virgin.net

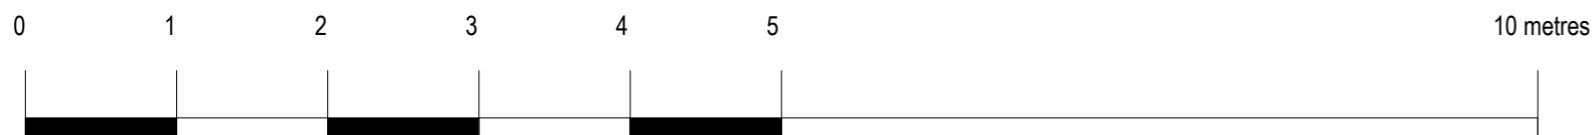

JOB.	11 HADLEY STREET LONDON NW1 8SS	
TITLE.	REAR ELEVATION as proposed	
Scale.	1 : 50 at A3	Date. Dec '21
Dwg.No.	HS - GA - 7	rev



BEEVOR MULL



Architects

The Studio
Wenington
Cambs PE28 2LY

01487-773259
mull.mull@virgin.net

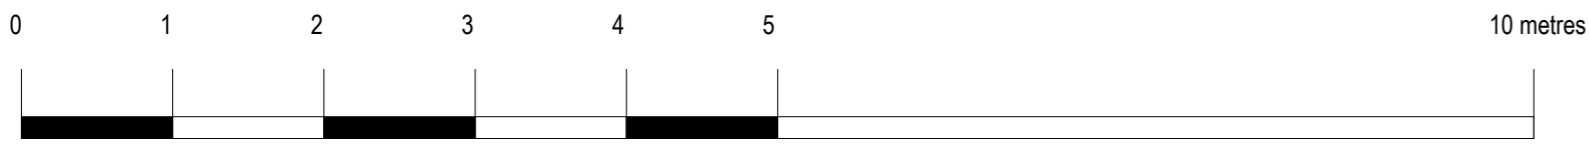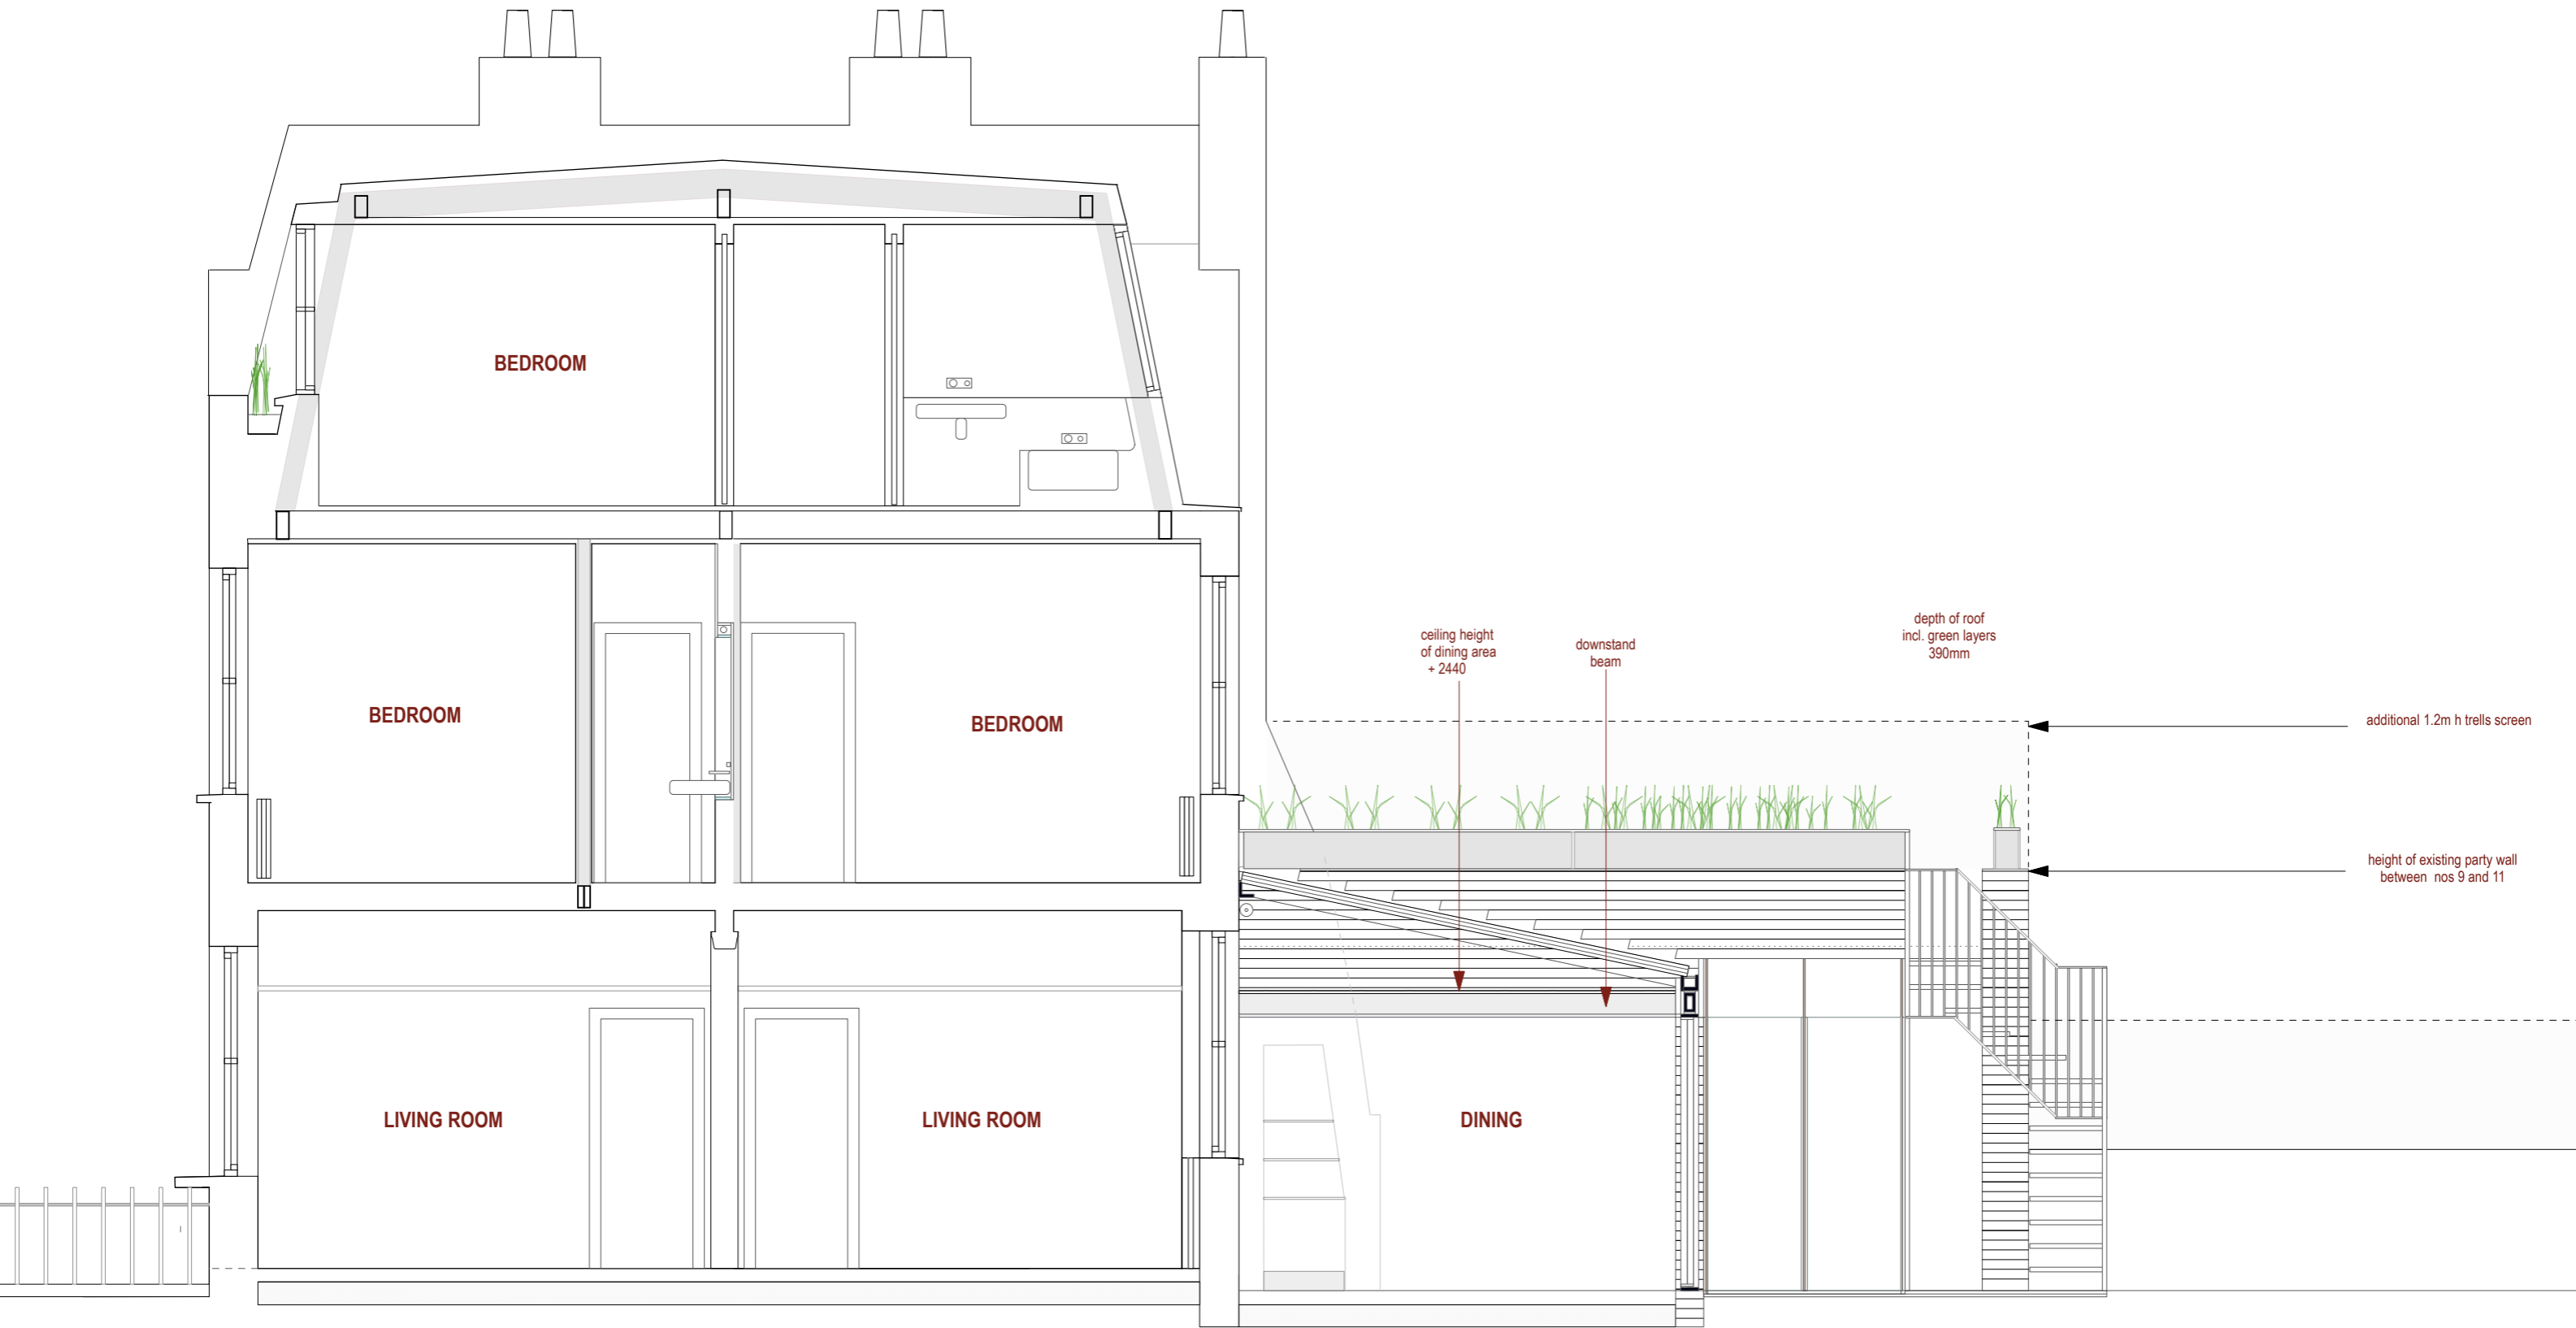

JOB. **11 HADLEY STREET
LONDON NW1 8SS**

TITLE. **SECTION YY
as proposed**

Scale. 1 : 50 at A3 Date. Dec '21

Dwg.No. **HS - GA - 9** rev

Copyright Beevor Mull Architects LLP


BEEVOR MULL



Architects

The Studio
Wennington
Cambs PE28 2LY

01487-773259
mull.mull@virgin.net

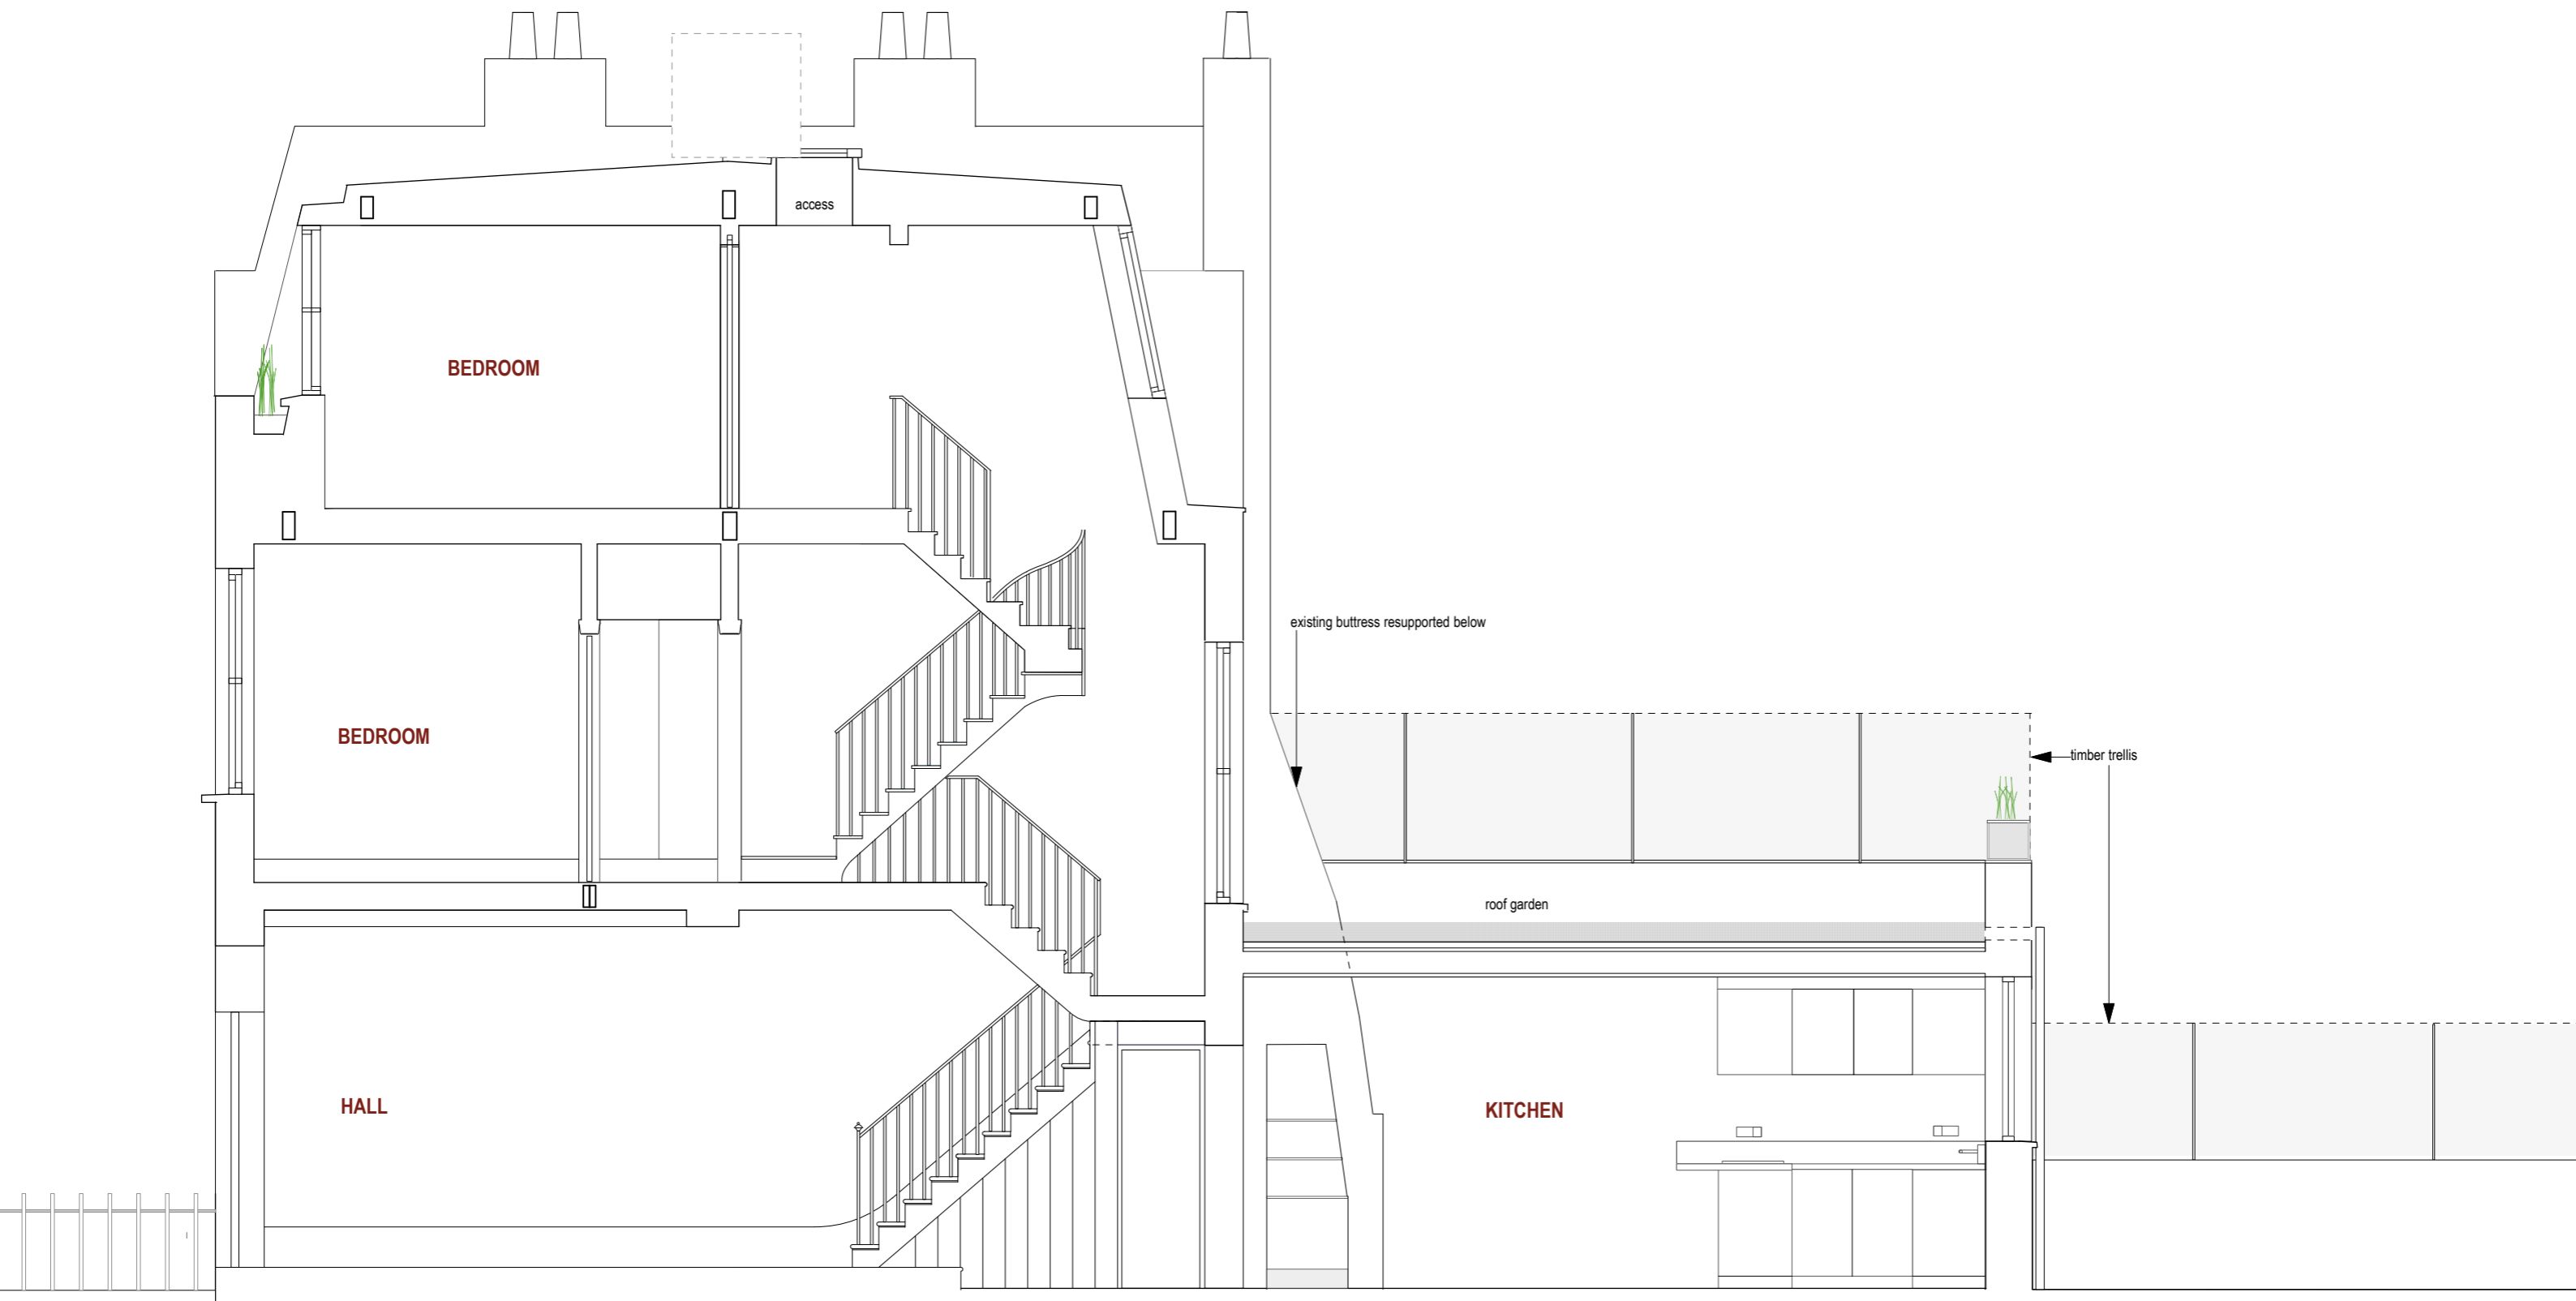

JOB. **11 HADLEY STREET
LONDON NW1 8SS**

TITLE. **SECTION YY
as proposed**

Scale. **1 : 50 at A3** Date. **Dec '21**

Dwg.No. **HS - GA - 9** rev

Copyright Beevor Mull Architects LLP

BEEVOR MULL



Architects

The Studio
Wenington
Cambs PE28 2LY

01487-773259
mull.mull@virgin.net