
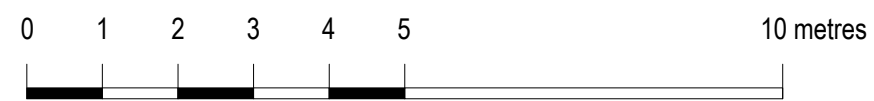


north

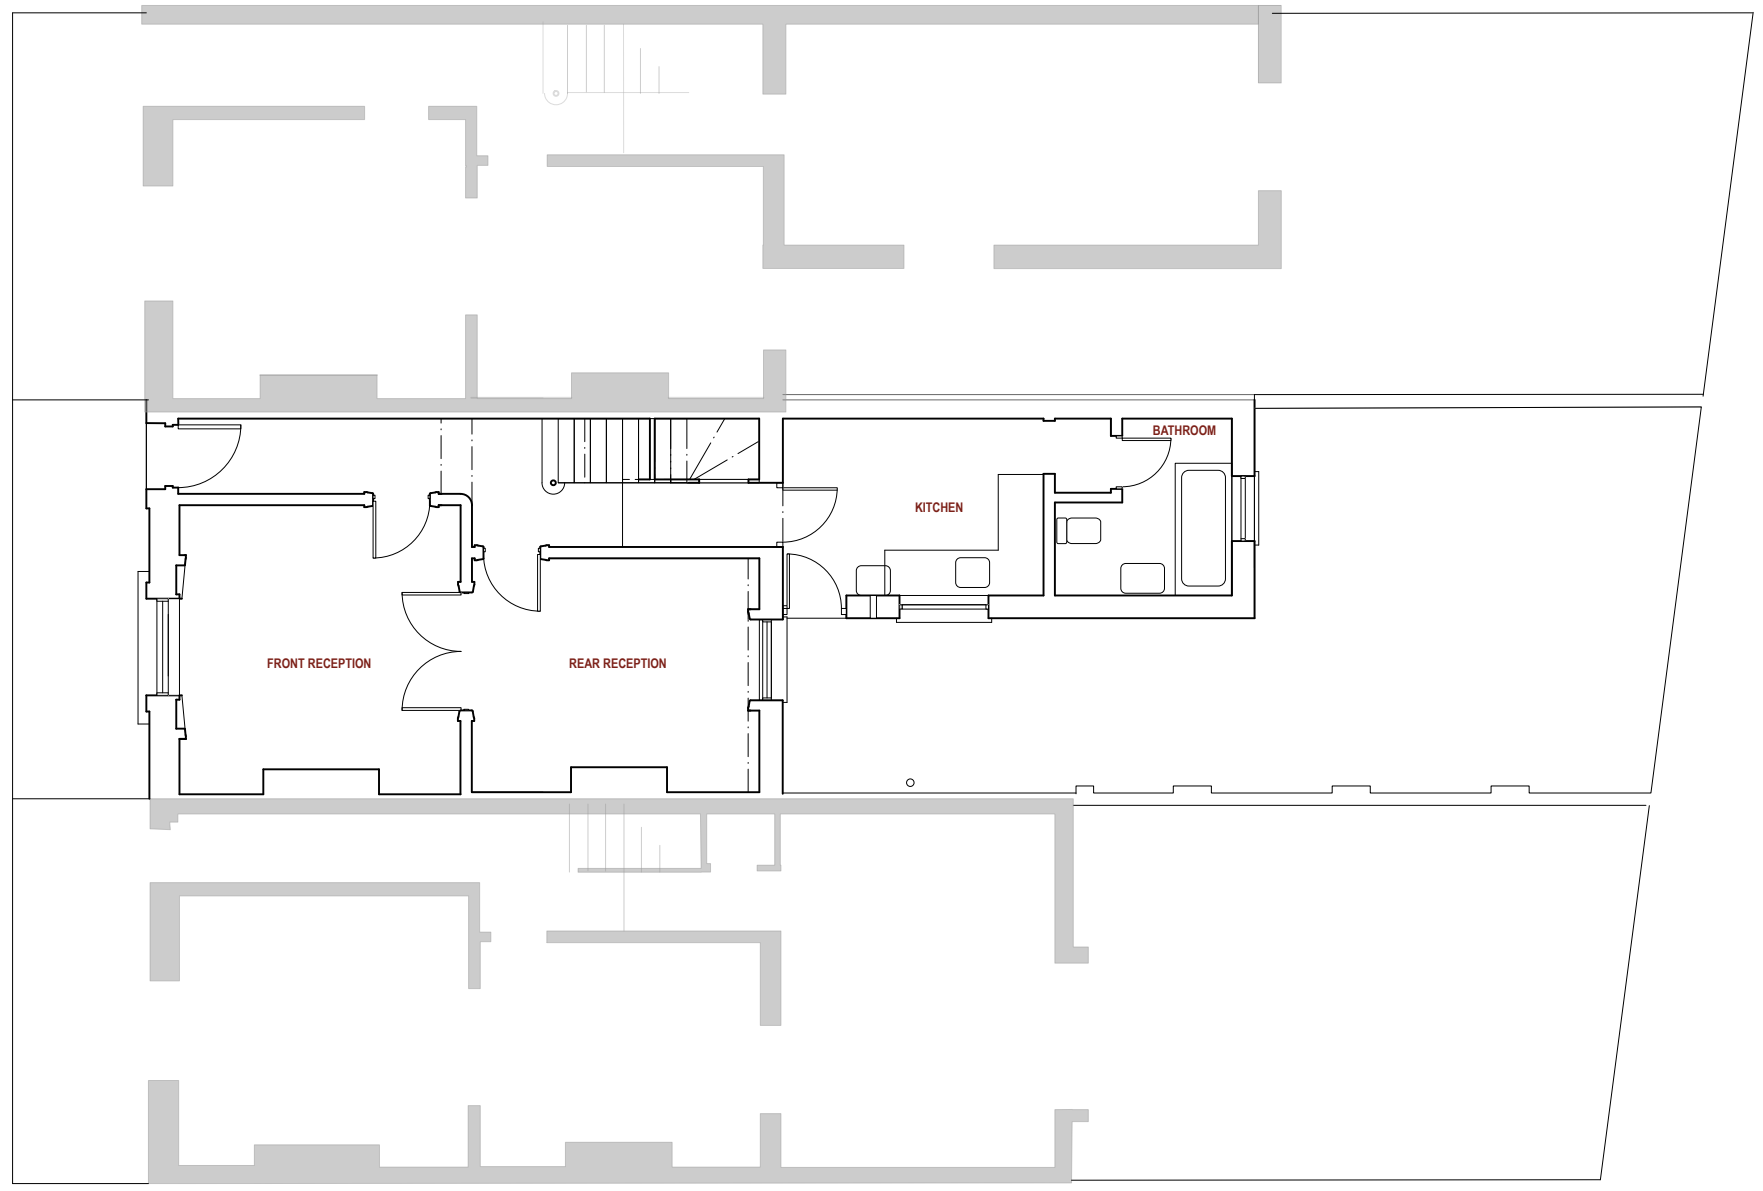

11 HADLEY STREET
LONDON NW1 8SS

TITLE.

**GROUND FLOOR
PLAN as existing**

Scale.

1 : 100 at A3

Date.

JUN 21

Dwg.No.

HS - E - 1

rev



B E E V O R M U L L



Architects

The Studio
Wennington
Cambs PE28 2LY

01487-773259
mull.mull@virgin.net

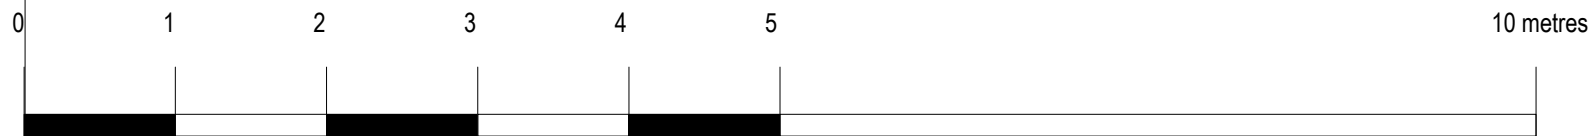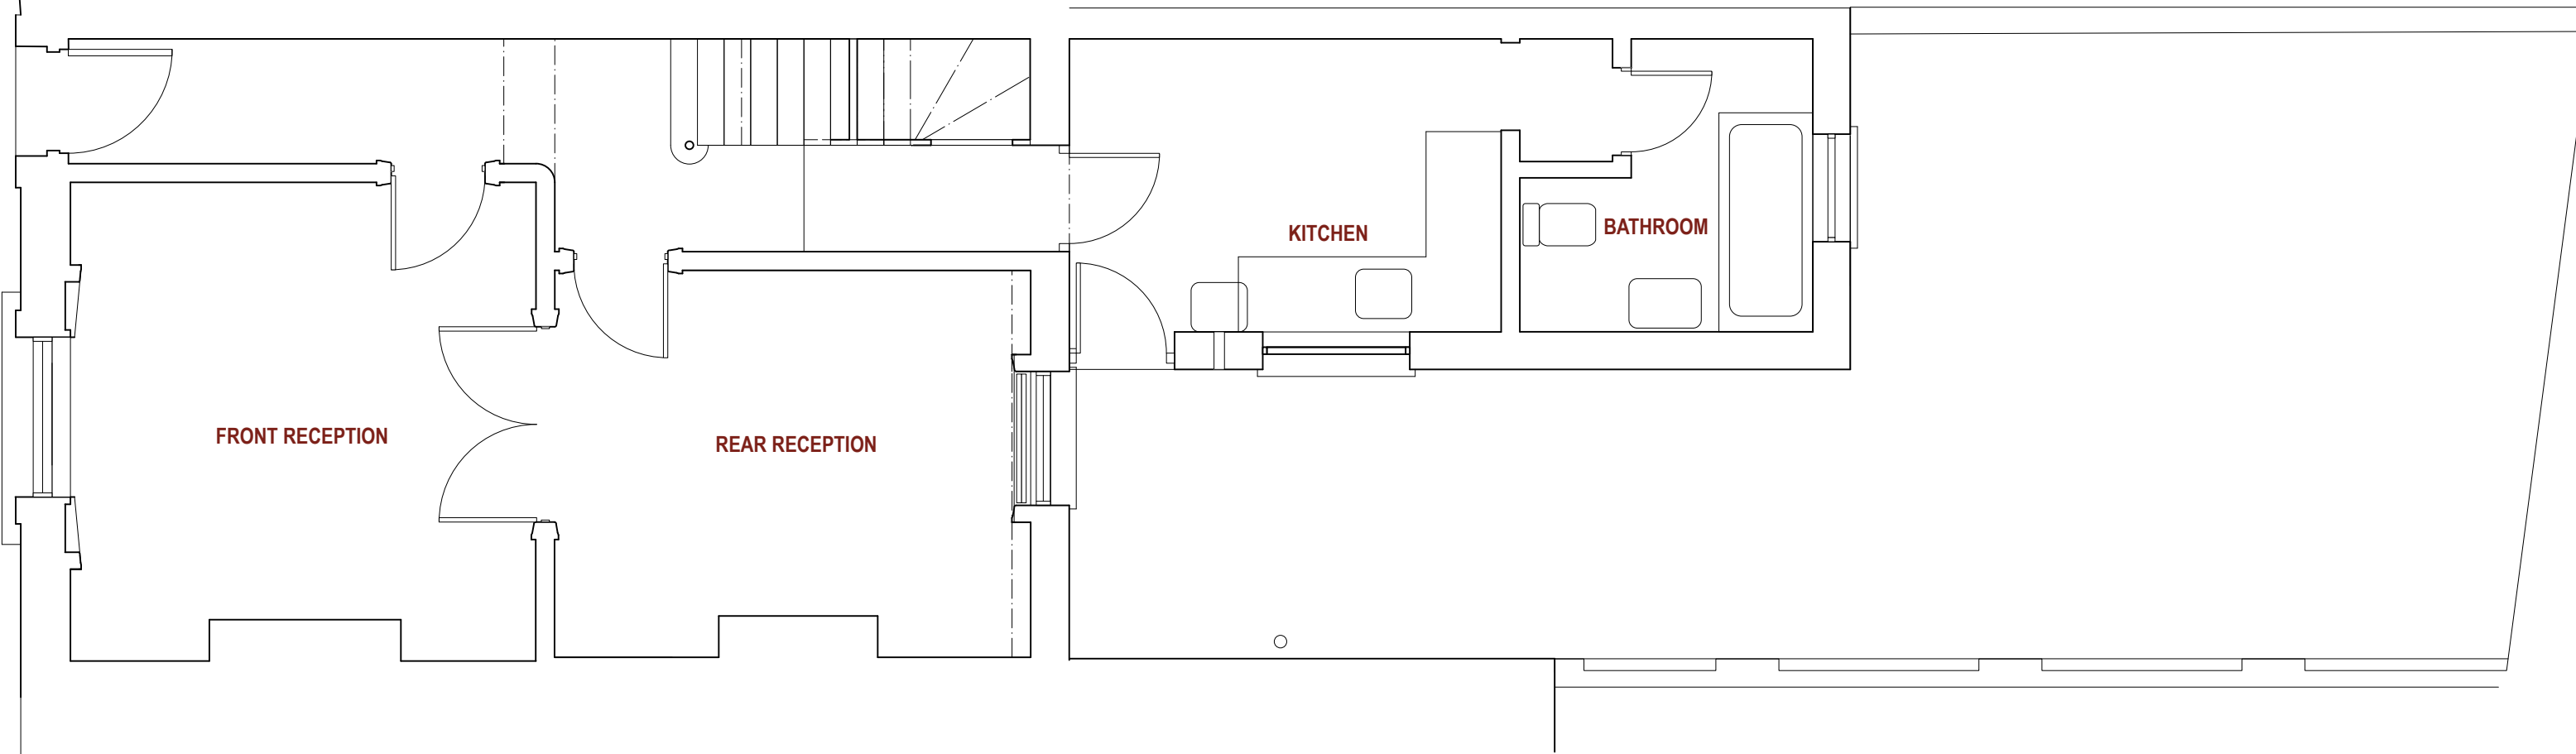



11 HADLEY STREET LONDON NW1 8SS	
TITLE. GROUND FLOOR PLAN as existing	
Scale. 1 : 50 at A3	Date. JUN 21
Dwg.No. HS - E - 2	rev

B E E V O R M U L L



Architects

The Studio
Wennington
Cambs PE28 2LY
01487-773259
mull.mull@virgin.net

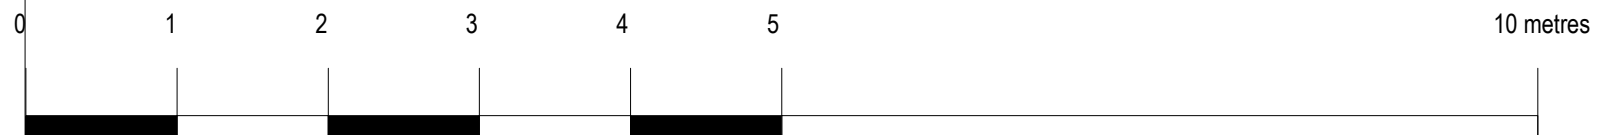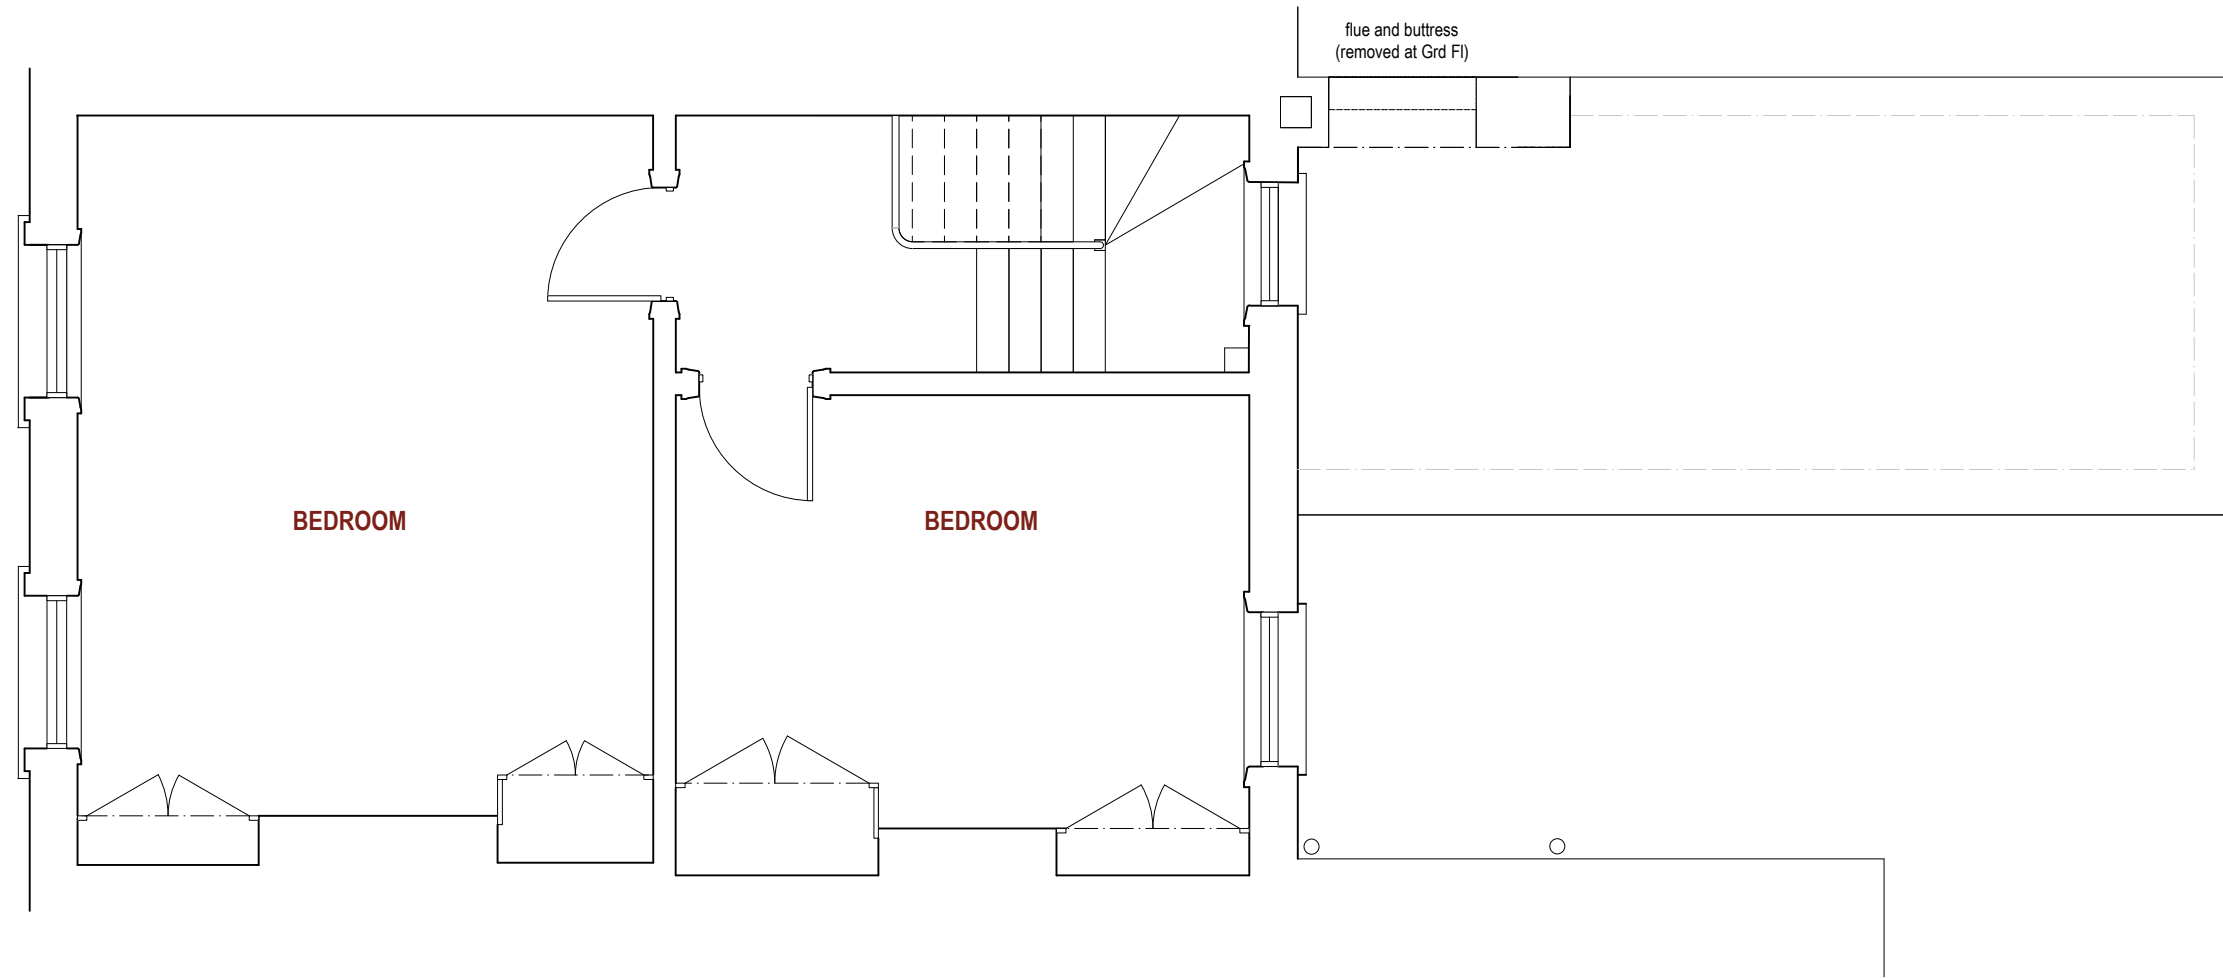

JOB.	11 HADLEY STREET LONDON NW1 8SS	
TITLE.	FIRST FLOOR PLAN as existing	
Scale.	1 : 50 at A3	Date. JUN 21
Dwg.No.	HS - E - 3	rev



B E E V O R M U L L



Architects

The Studio
Wennington
Cambs PE28 2LY

01487-773259
mull.mull@virgin.net

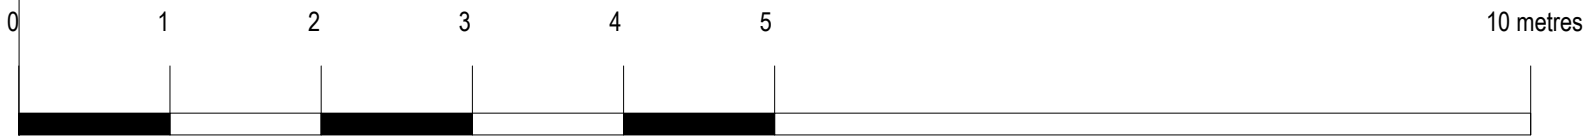 

JOB.	11 HADLEY STREET LONDON NW1 8SS	
TITLE.	ROOF PLAN as existing	
Scale.	1 : 100 at A3	Date. SEPT 21
Dwg.No.	HS - E - 4	rev


B E E V O R M U L L



Architects

The Studio
Wennington
Cambs PE28 2LY

01487-773259
mull.mull@virgin.net

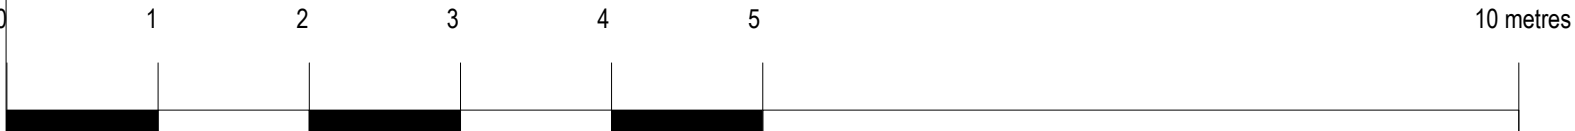

11 HADLEY STREET
LONDON NW1 8SS

B E E V O R M U L L




Architects

The Studio
Wennington
Cambs PE28 2LY

01487-773259
mull.mull@virgin.net

TITLE.	FRONT ELEVATION as existing	
	1 : 50 at A3	Date. SEPT 21
Scale.		
Dwg.No.	HS - E - 5	rev

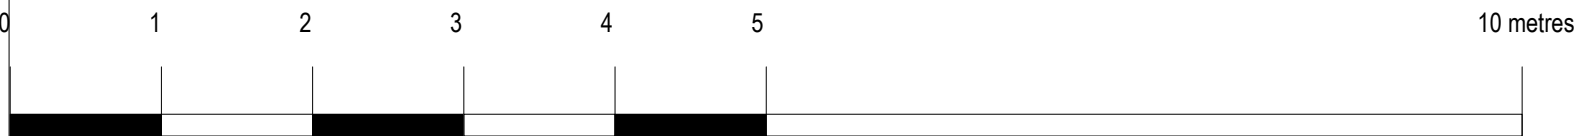

JOB.	11 HADLEY STREET LONDON NW1 8SS	
TITLE.	REAR ELEVATION as existing	
Scale.	1 : 50 at A3	Date. SEPT 21
Dwg.No.	HS - E - 6	rev

Copyright Beavor Mull Architects LLP


B E E V O R M U L L



Architects

The Studio
Wennington
Cambs PE28 2LY

01487-773259
mull.mull@virgin.net

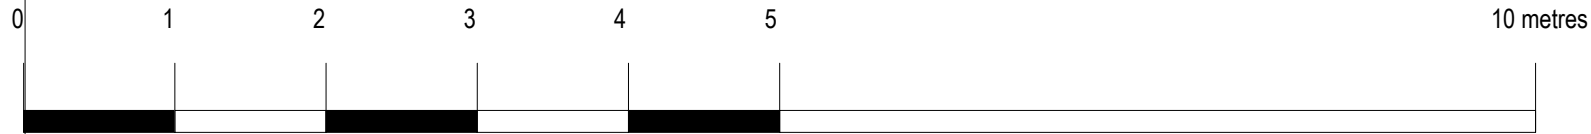

JOB.	11 HADLEY STREET LONDON NW1 8SS	
TITLE.	SECTION XX as existing	
Scale.	1 : 50 at A3	Date. SEPT 21
Dwg.No.	HS - E - 7	rev

BEEVOR MULL



Architects

The Studio
Wennington
Cambs PE28 2LY

01487-773259
mull.mull@virgin.net