
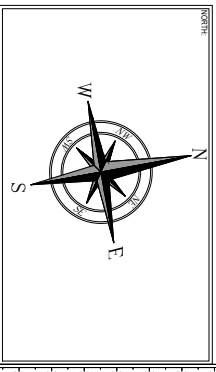


PROPOSED PLAN

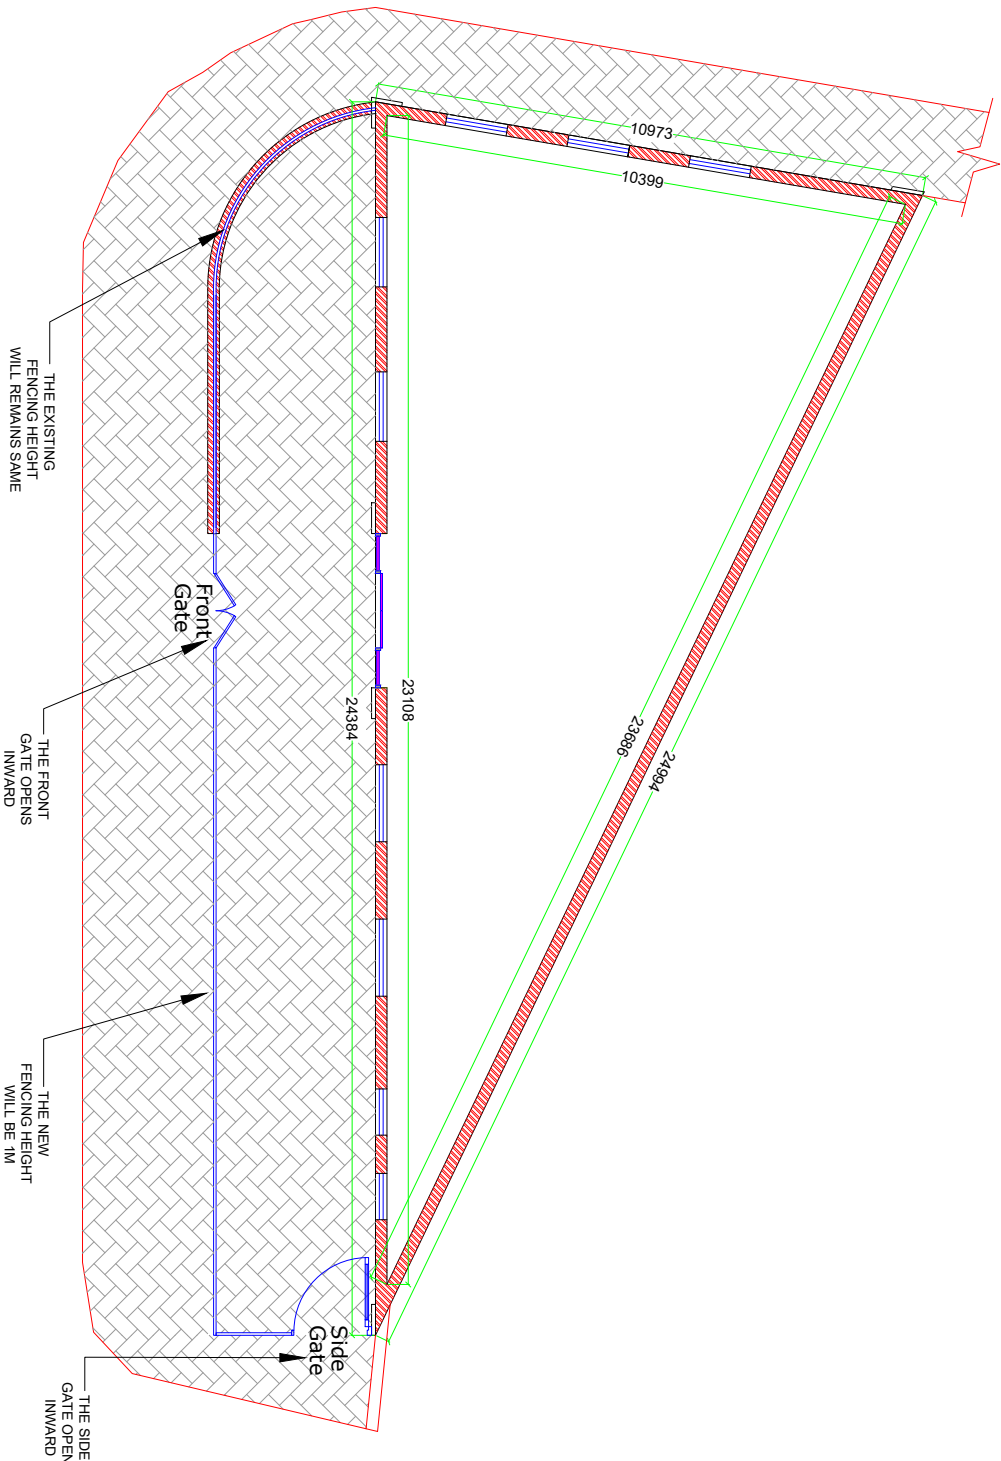

TUMC Ltd

KEMP HOUSE
152-160 CITY ROAD
LONDON EC1Y 2XJ
Tel: +44 (0)208 598 8700
Fax: +44 (0)208 598 8705
www.underrmainh.com
enquiries@underrmainh.com

Copyright © TUMC Ltd. no implied licence exists. Do not scale. All dimensions to be checked on site by the contractor and such dimensions to be their responsibility. Drawing errors and omissions to be reported to the architect/TUMC Ltd.

PROJECT NAME 115 Parkway Camden		SCALE 1:50	
DRAWING TITLE Propose Plan		DATE OF ISSUE 04.06.2021	
SITE ADDRESS 115 Parkway Camden		DATE OF REVISION 11-3-2022	
ISSUE	DATE OF ISSUE	DRAWING NO.	
REVISION	DATE OF REVISION	0101/A1	