



Planning Condition 32
Wheelchair Accessible Parking

Mount Pleasant Place, Phase 2

Ryder Architecture Limited

Middlesex House
34-42 Cleveland St
London
W1T 4JE
United Kingdom

T: +44 20 7299 0550

info@ryderarchitecture.com
www.ryderarchitecture.com

Newcastle
London
Glasgow
Liverpool
Manchester
Hong Kong
Vancouver
Amsterdam

Ryder Alliance

Melbourne
Sydney
Perth
Brisbane
Barcelona
Durban
Johannesburg
Cape Town
Bangkok
Shanghai
Seoul
Tokyo
Rome
Bern

www.ryderalliance.com



This document has been designed to be viewed / printed A3 double sided.

Project number
10407

Contents

Introduction	Page 4
Wheelchair Accesible Parking	5

Introduction

This document has been prepared by Ryder Architecture on behalf of Taylor Wimpey Central London & McAleer and Rush, to illustrate the layout and number of wheelchair accessible parking spaces on Phase 2.

Planning Condition 32 has already been granted, however, this document presents an updated plan layout, including the reconfiguration of the parking layout following the addition of the wellness centre to the scheme.
Non material amendment reference 2019-3364-P.

Condition 32 states in relation to Phase 2: *“The scheme shall include the provision of no less than six wheelchair accessible parking spaces in the basement parking area of P2...”*


Wheelchair Accesible Parking Level 00

1:500 @ A3


Scale Bar (m)



Site Boundary
Phase 2 Boundary

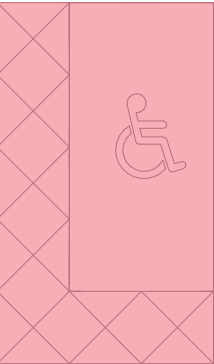

Wheelchair Accessible Parking Bay

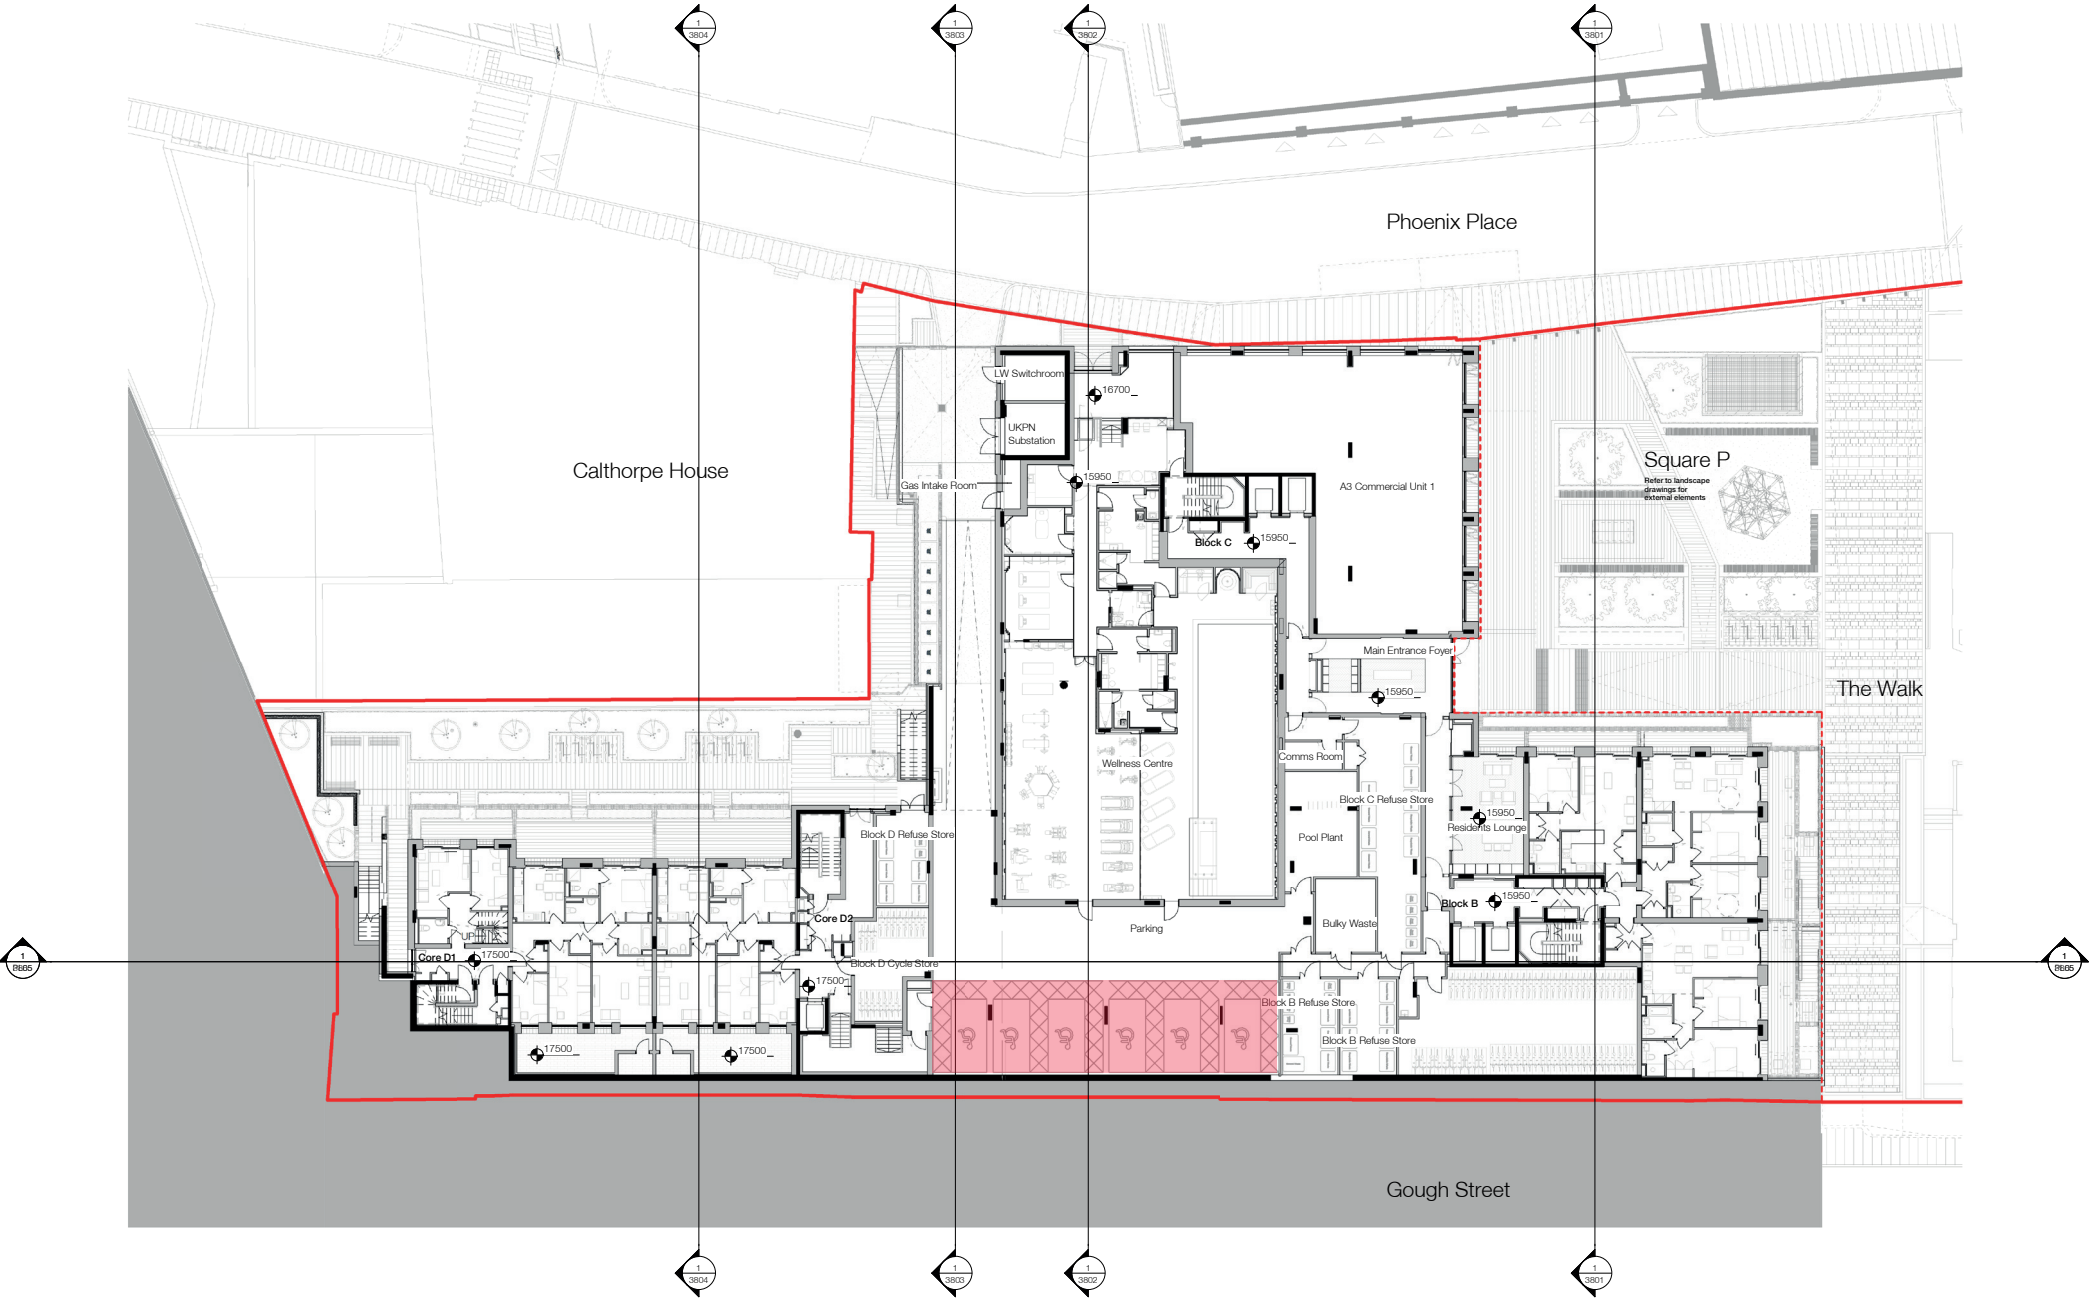

Level 00