



Existing Elevation

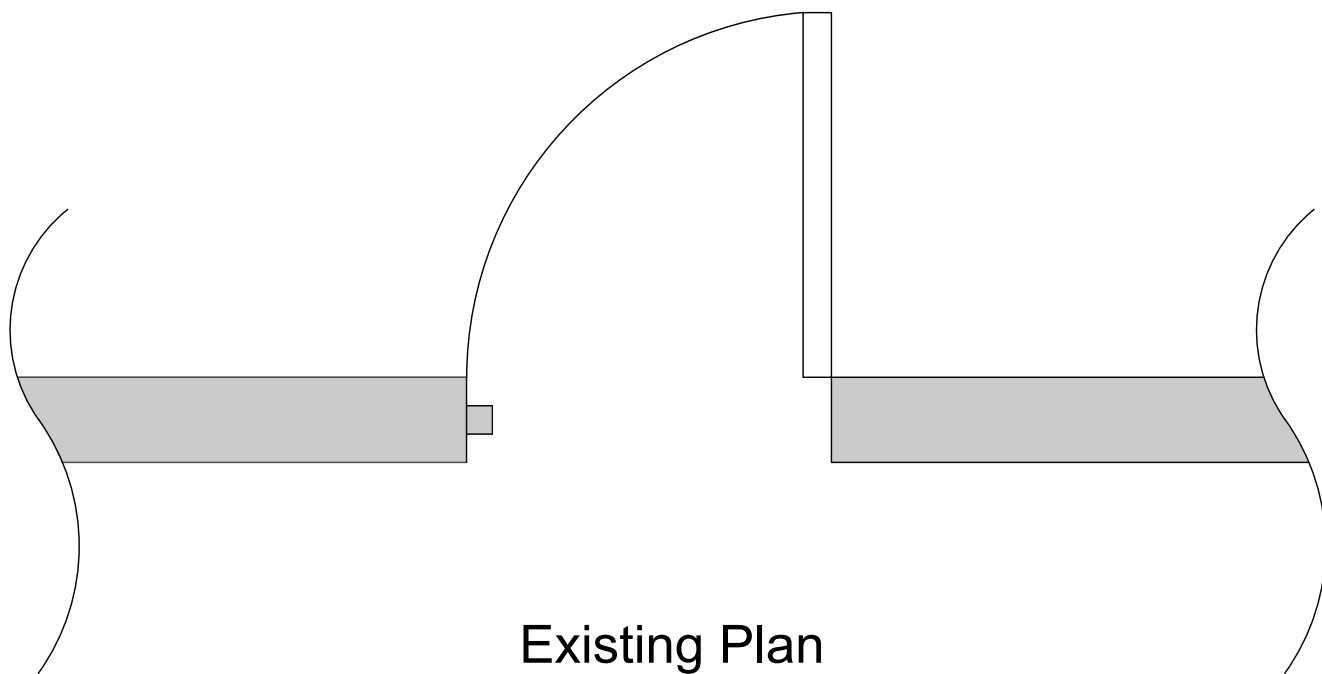

Existing Plan

L	Date	Description
Revisions		
<p>Notes: of Farrell Design Studio (FDS). Copying of any FDS material is strictly prohibited unless permission is granted. © All Designs and drawings are the copyright This drawing is to be read in conjunction with all relevant consultants, sub-contractors and specialist drawings. All dimensions and levels are to be checked on site before any construction begins and any discrepancies are to be reported to FDS. FDS are not the Principle Designers. Please refer to Principle Designer (Commercial Client) for HSE notes.</p>		
Project:		
31 St Marks Crescent, London		
Drawing Title:		
Existing And Proposed Elevations		
Client: N. Beard		Created: 03/2022
Scale: 1:20 @ A3		Drawn By: HF
Drawing Number:		Rev:
1114-E201		.

