


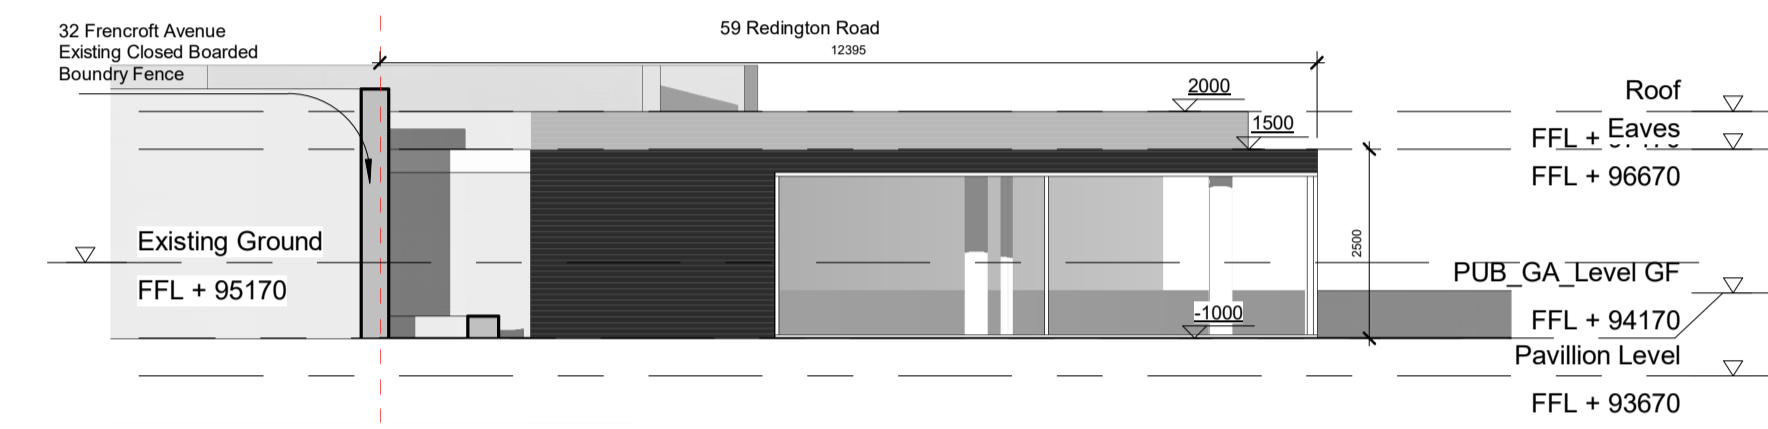


1 Elevation 1 - East - New Construction Elevation

1 : 100 @




2 Elevation 2 - South - New Construction Elevation

1 : 100 @

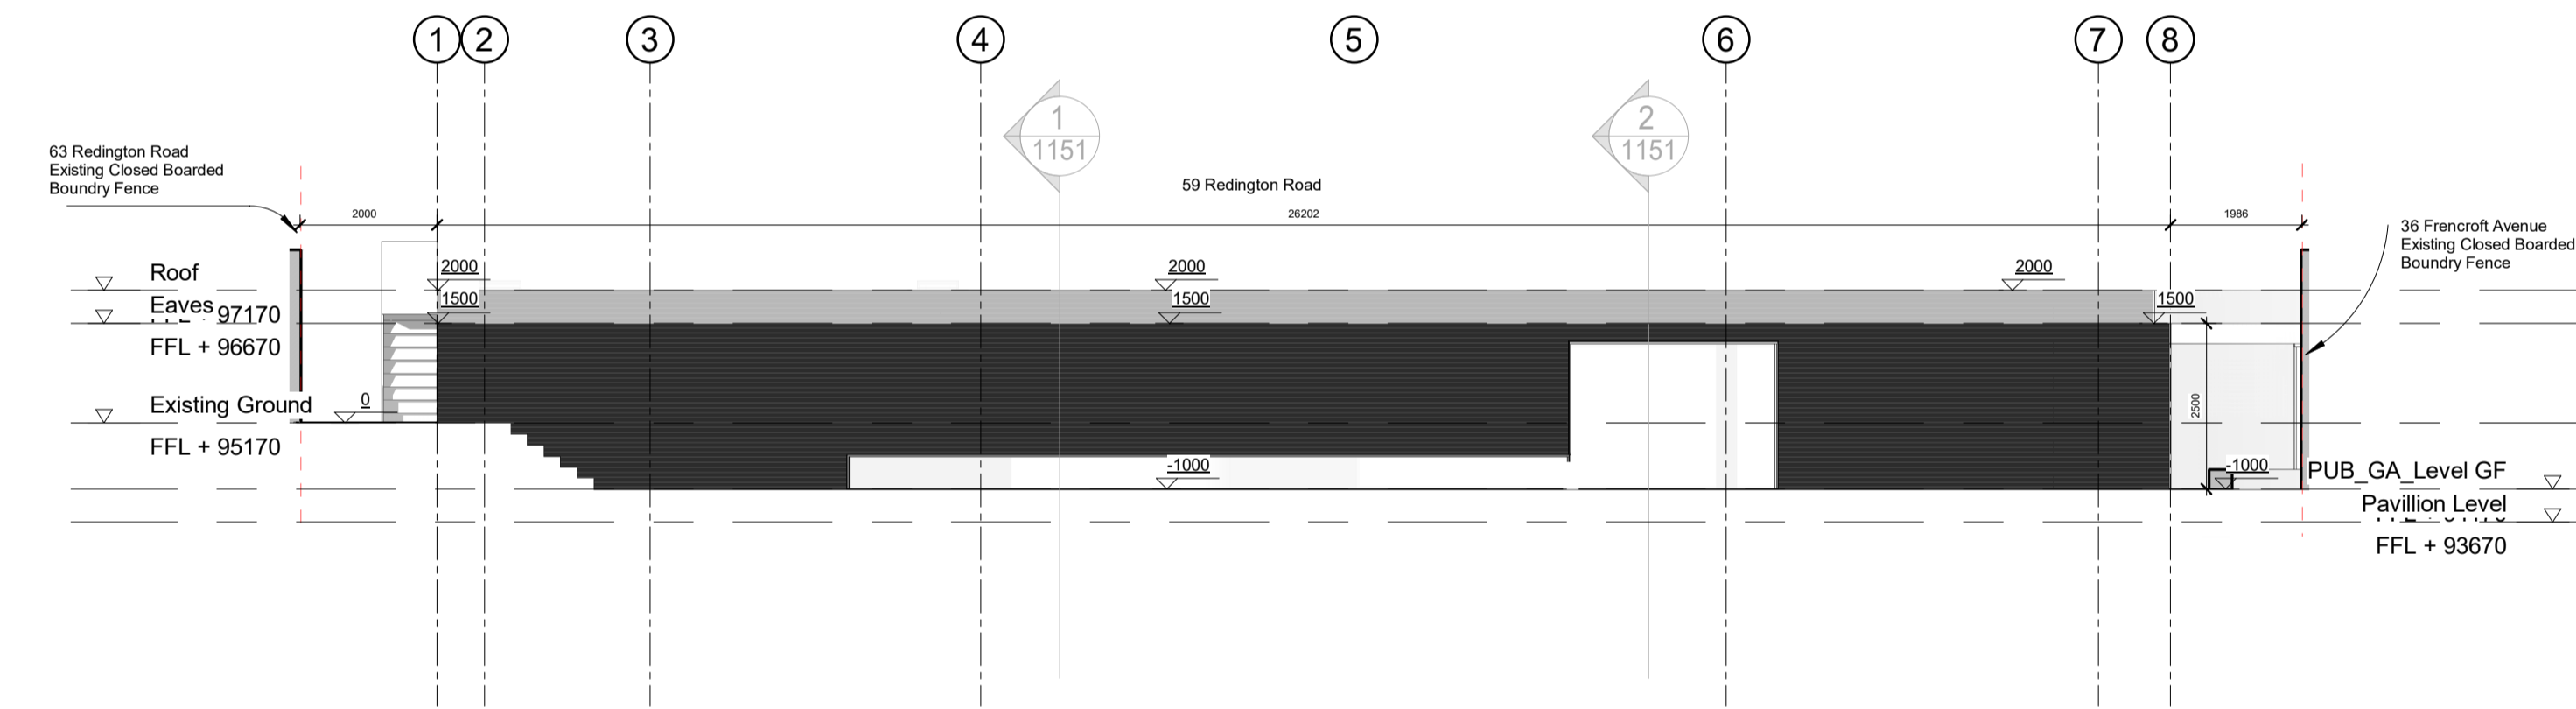

3 Elevation 3 - West - New Construction Elevation

1 : 100 @

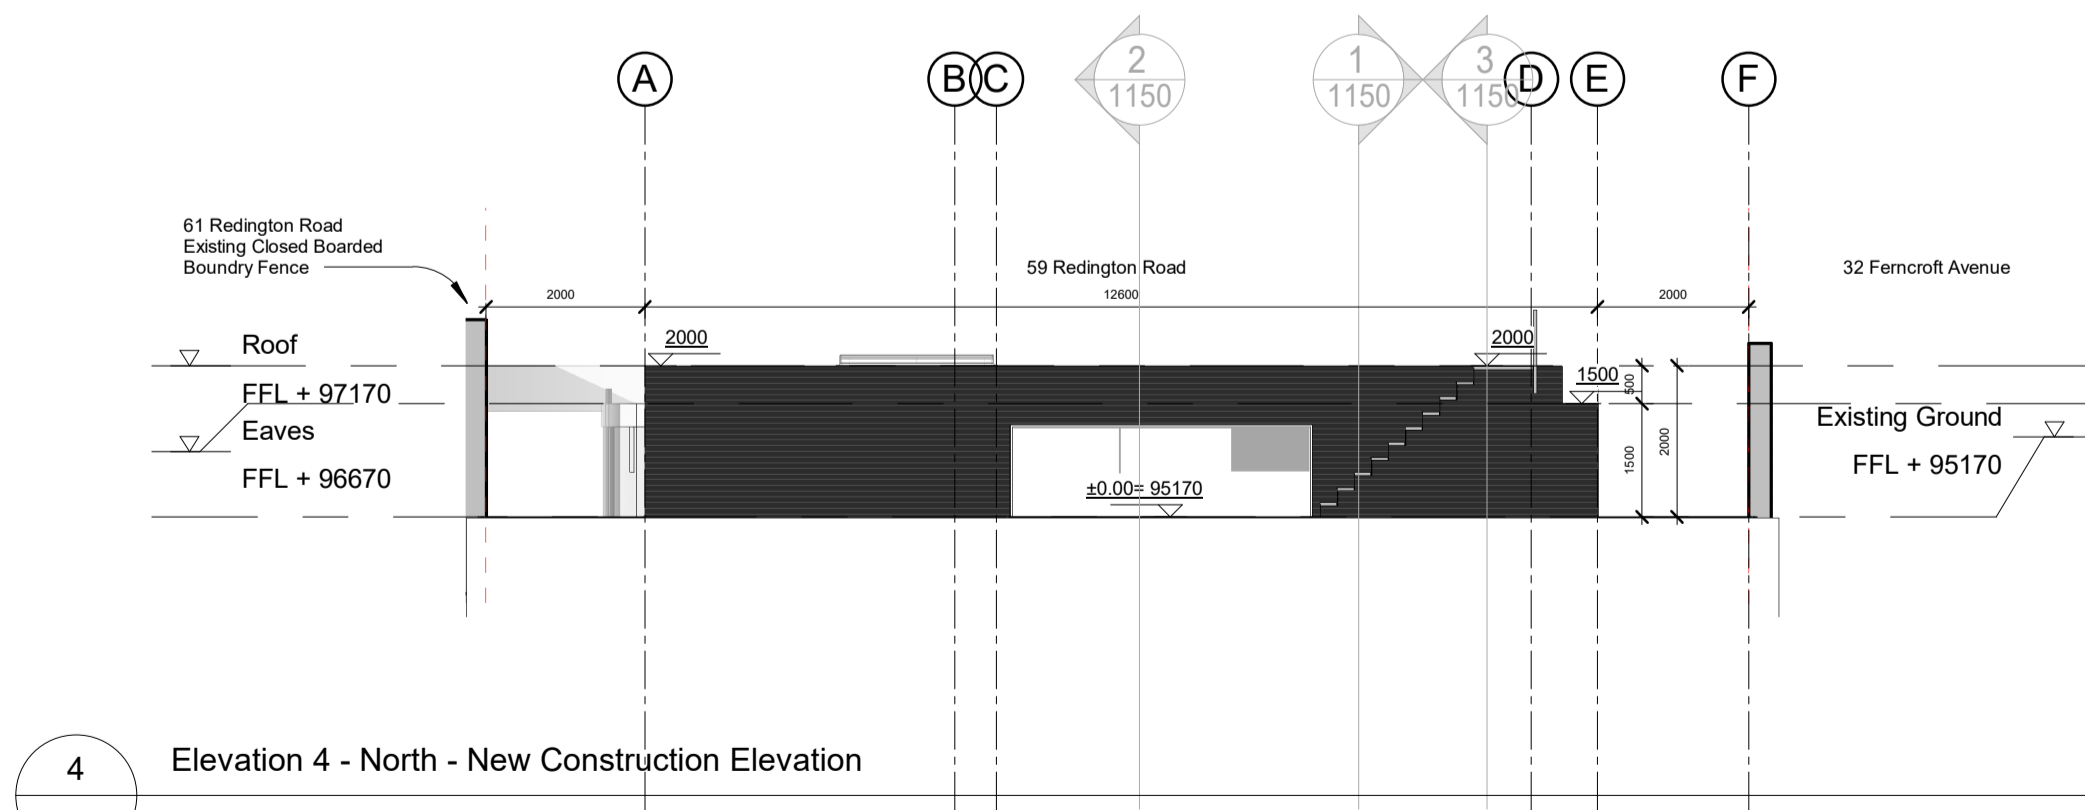


4 Elevation 4 - North - New Construction Elevation

1 : 100 @

Note: Revision clouds colours
 ○ Denotes 'changed / Revised' information
 ○ Denotes 'On hold / In abeyance' information

PRINT IN COLOUR

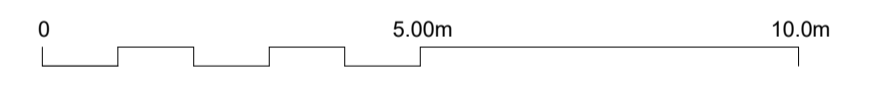

Project Stage
[3] Spatial Coordination

Client
MY Construction

Project
59 RDG

Title
Proposed Elevations

| REV | DATE | PURPOSE | BY |
|------|------------|----------------------|----|
| 3-00 | 22.10.2021 | Update for Planning | MH |
| 3-01 | 28.10.2021 | Update for Planning | MH |
| 3-02 | 01.11.2021 | Update for Planning | MH |
| 3-03 | 06.03.2022 | Change in roof level | MH |

Drawing No. **59 RDG-1700** Rev. **3-03**

Project No. **126** Scale **1 : 100 @ A11 : 200 @ A3**
 Drawn **Author** Checked **Checker** Date **10/18/21**

Do not scale from this drawing. All dimensions should be checked and confirmed on site before the commencement of work. All discrepancies must be reported. Subcontractors must verify all dimensions on site before making a shop drawing or commencing manufacturing. This drawing is subject to copyright. ©