


## NOTES

This drawing is © Barbara Weiss Architects Ltd.

- Do not scale from drawing.
   All dimensions in millimeters unless noted otherwise.
   No deviation may be made from the details shown on this drawing without the prior permission of the Architect. Any discrepancy between this and any other documents shall be referred immediately to the Architect. IF IN DOUBTASK.
   All dimensions to be verified on site.
   Unless otherwise stated all levels to be AOD.
   This drawing is the property of Barbara Weiss Architects and is issued on the condition it is not reproduced, retained or disclosed to any unauthorised person, either wholly or in part without written consent.

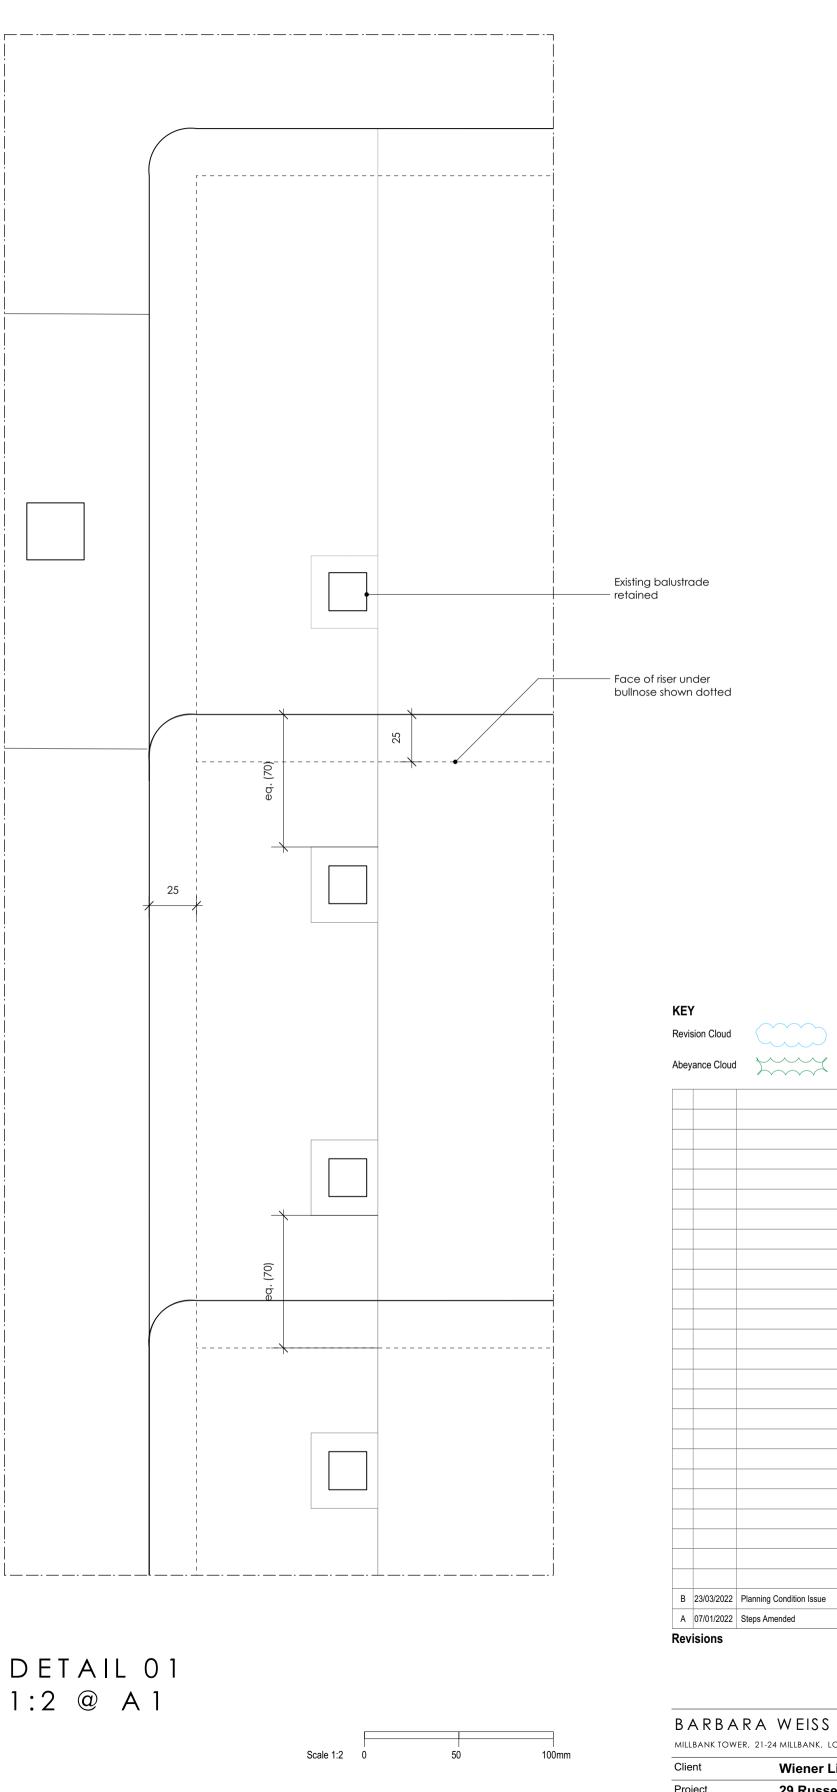

BARBARA	WEISS ARCH	ITECTS LTD
MILLBANK TOWER, 21-24 MILLBANK, LONDON SW1P 4QP Tel. 020 7222 4935		
Client	Wiener Library	
Project	29 Russell Square / Wiener Library	
	Entrance Step Plan As Proposed	
Drawing Title	Entrance Step Plar	n As Proposed
Drawing Title Status	Entrance Step Plar Planning	h As Proposed
	-	Drawn GR
Status	Planning	

 GR
 KS
 BW

 MM
 KS
 BW

 By
 Chk
 App