


KEY

— SITE BOUNDARY (708m²)

0 10 20 30 40 50
Scale (m)

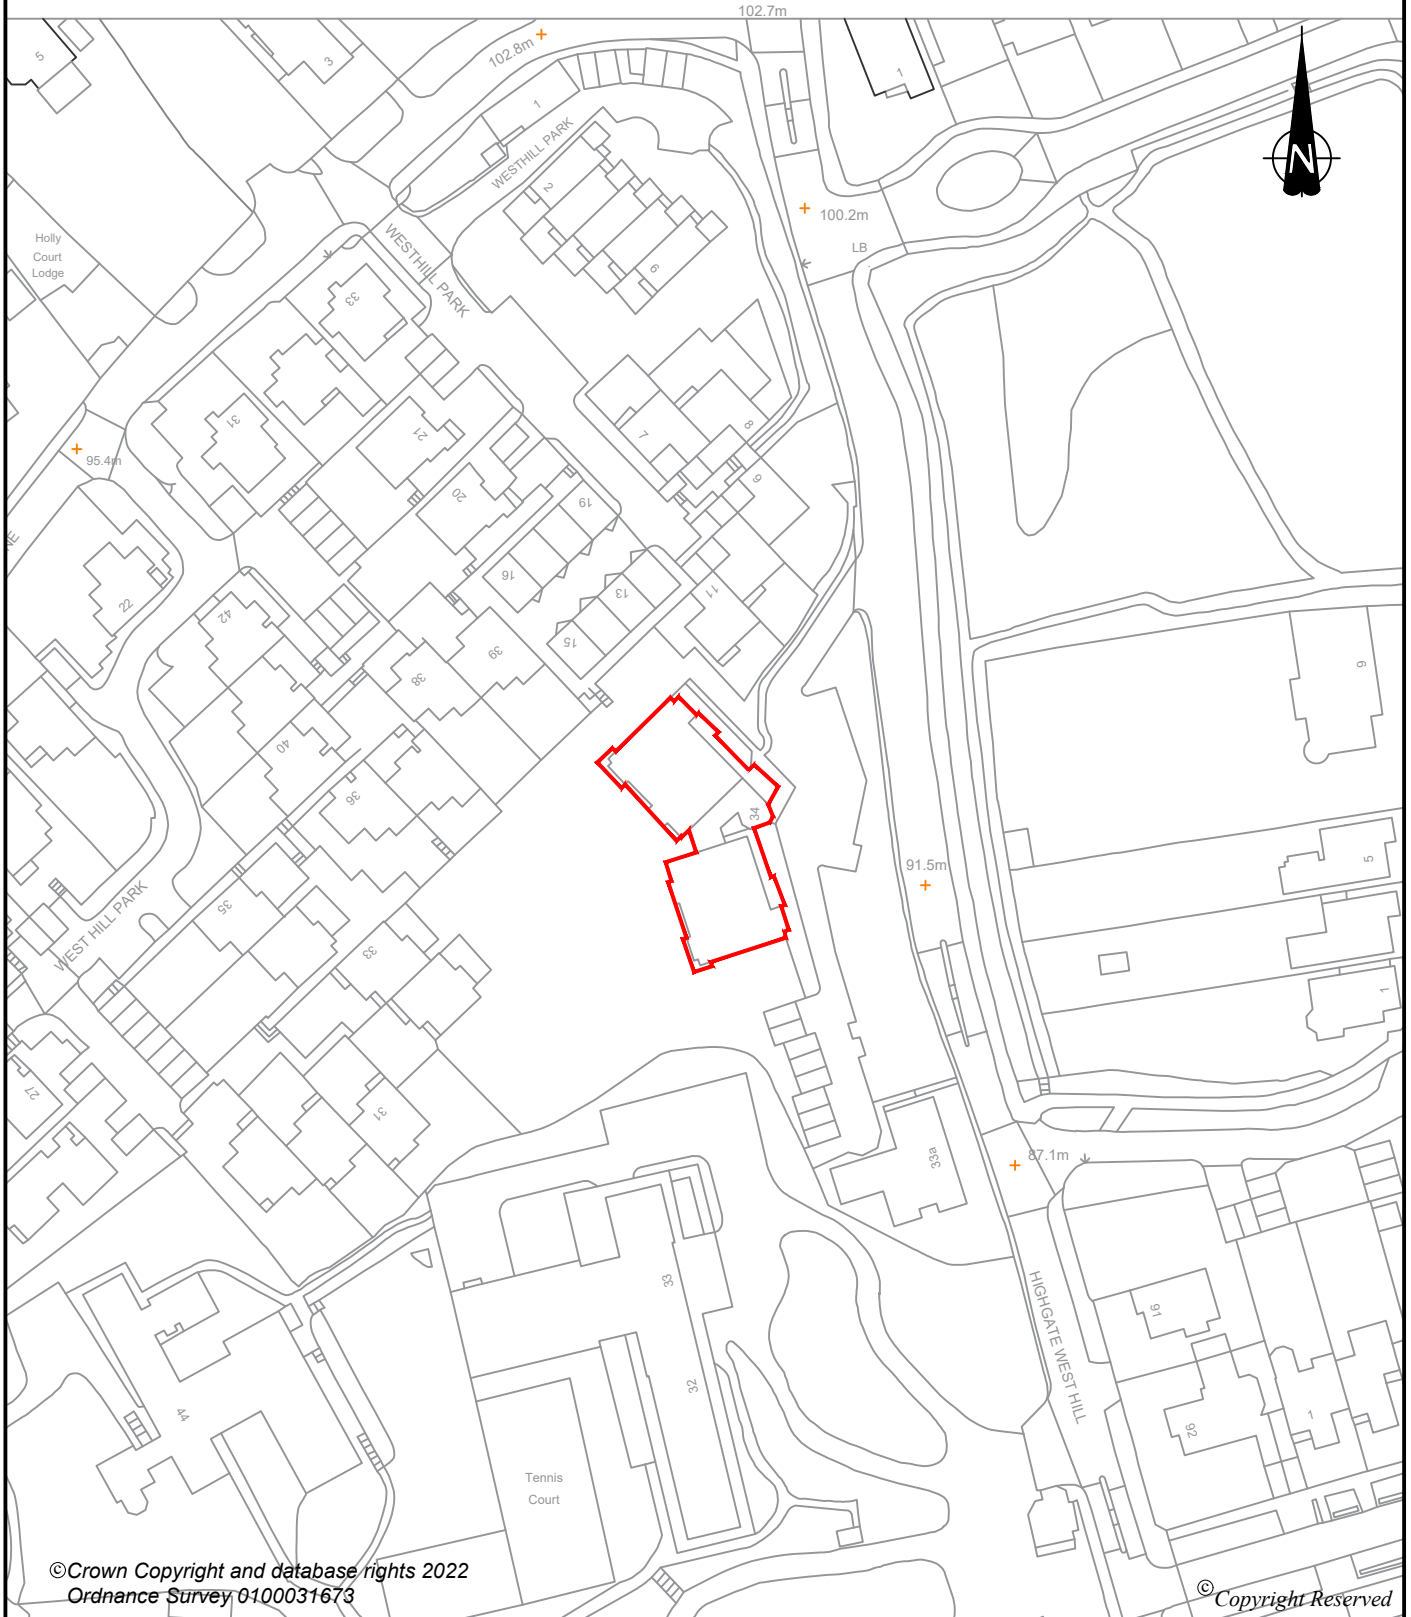

©Crown Copyright and database rights 2022
Ordnance Survey 0100031673

© Copyright Reserved

CLIENT CADENT GAS LIMITED	DRG No. CA12487-001		REV P0
	SIZE A4	SCALE 1:1250	DATE 10-03-22
PROJECT 1-8 HILL COURT	DRAWN BY LK	CHECKED BY SJ	APPROVED BY CB
DRAWING TITLE SITE LOCATION	 ■ STOKE ON TRENT TEL 01782 276700 WWW.WARDELL-ARMSTRONG.COM ☐ BIRMINGHAM ☐ GLASGOW ☐ BOLTON ☐ LONDON ☐ CARDIFF ☐ MANCHESTER ☐ CARLISLE ☐ NEWCASTLE UPON TYNE ☐ EDINBURGH ☐ SHEFFIELD		