
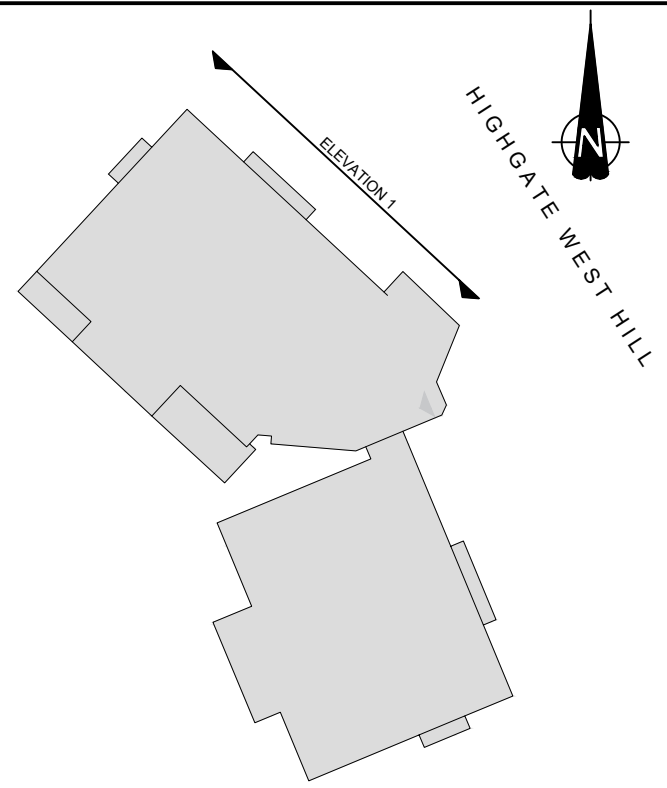



Datum 92.00m

# ELEVATION 1

## NORTH EAST FACING ELEVATION OF THE NORTHERN BLOCK

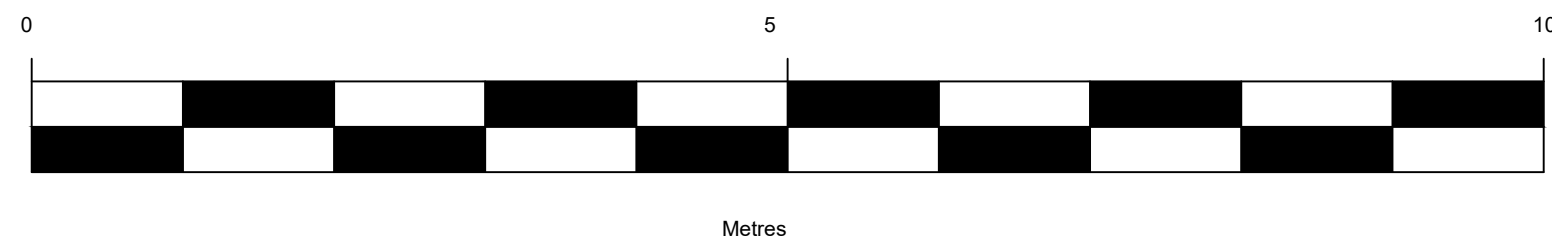

KEY PLAN  
SCALE 1:500

P0	PRELIMINARY ISSUE			25-01-22		DR	
REVISION	DETAILS			DATE	DRAWN	CHECKED	APPROVED
CLIENT							
CADENT GAS LIMITED							
PROJECT							
1-8 HILL COURT							
DRAWING TITLE							
EXISTING NORTH EAST FACING ELEVATION OF THE NORTHERN BLOCK							
DRG No.				REV			
CA12487-004				P0			
DRG SIZE		SCALE		DATE			
A1		1:50		10-03-22			
DRAWN BY		CHECKED BY		APPROVED BY			
LK		SJ		CB			
<div><div></div><div><div>STOKE ON TRENT   TEL 01822 276700 WWW.WARDELL-ARMSTRONG.COM</div><div><div><input type="checkbox"/> BIRMINGHAM</div><div><input type="checkbox"/> BOLTON</div><div><input type="checkbox"/> CARDIFF</div><div><input type="checkbox"/> CHALWORTH</div><div><input type="checkbox"/> EDINBURGH</div></div><div><div><input type="checkbox"/> GLASGOW</div><div><input type="checkbox"/> LONDON</div><div><input type="checkbox"/> MANCHESTER</div><div><input type="checkbox"/> NEWCASTLE UPON TYNE</div><div><input type="checkbox"/> SHEFFIELD</div></div></div></div>							