



Datum 92.00m

Elevation 3

NORTH EAST FACING ELEVATION OF THE SOUTHERN BLOCK

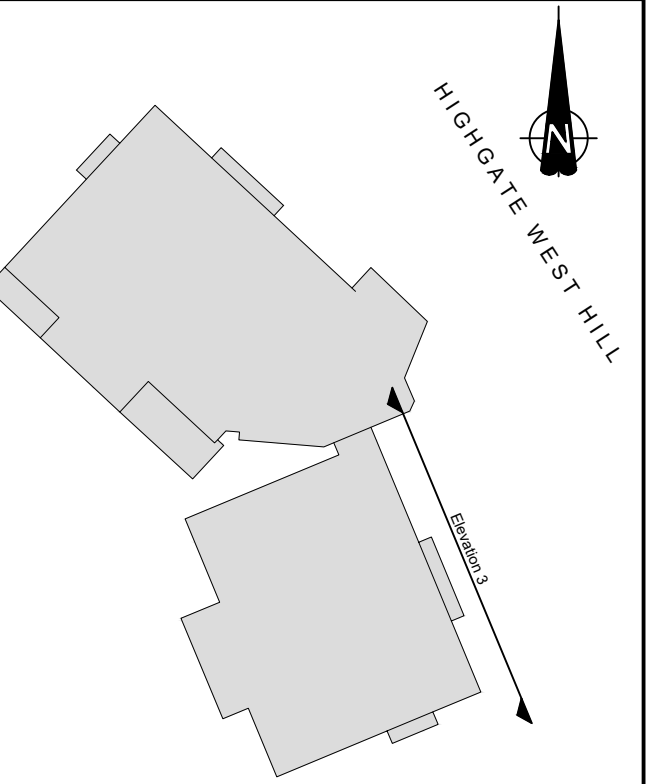

KEY PLAN
SCALE 1:500

P0	PRELIMINARY ISSUE	25-01-22	DR		
REVISION	DETAILS	DATE	DESIGNED	DRAWN	CHECKED
CLIENT					
CADENT GAS LIMITED					
PROJECT					
1-8 HILL COURT					
DRAWING TITLE					
EXISTING NORTH EAST FACING ELEVATION OF THE SOUTHERN BLOCK					
DRG No.	CA12487-006	REV	P0		
DRG SIZE	A1	SCALE	1:50	DATE	10-03-22
DRAWN BY	LK	CHECKED BY	SJ	APPROVED BY	CB
<div><div><div>wardell armstrong</div></div><div><div>STOKE ON TRENT TEL 01742 276700 WWW.WARDELL-ARMSTRONG.COM</div><div><div><input type="checkbox"/> BIRMINGHAM</div><div><input type="checkbox"/> BOLTON</div><div><input type="checkbox"/> CARDIFF</div><div><input type="checkbox"/> CARLISLE</div><div><input type="checkbox"/> EDINBURGH</div></div><div><div><input type="checkbox"/> GLASGOW</div><div><input type="checkbox"/> LONDON</div><div><input type="checkbox"/> MANCHESTER</div><div><input type="checkbox"/> NEWCASTLE UPON TYNE</div><div><input type="checkbox"/> SHEFFIELD</div></div></div></div>					