


Datum 92.00m

## ELEVATION 2

### NORTH WEST FACING ELEVATION OF THE NORTHERN BLOCK

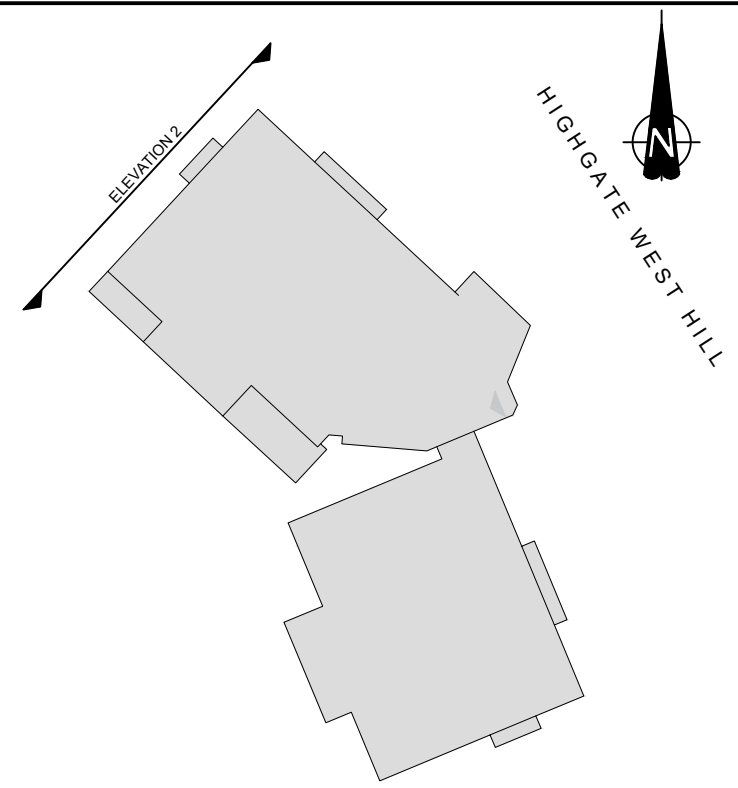

KEY PLAN  
SCALE 1:500

KEY

EXTENT OF NEW EXTERNAL GAS PIPEWORK

P0	PRELIMINARY ISSUE	25-01-22	DR		
REVISION	DETAILS	DATE	ISSUED	BY	APP'D

CLIENT

CADENT GAS LIMITED

PROJECT

1-8 HILL COURT

DRAWING TITLE  
EXISTING NORTH WEST FACING  
ELEVATION OF THE NORTHERN BLOCK

DRG No.	CA12487-010	REV	P0
DRG SIZE	A1	SCALE	1:50
DRAWN BY	LK	CHECKED BY	SJ
		APPROVED BY	CB

