


COMMON GARDEN      NO. 81 BELSIZE PARK (APPLICATION SITE)      NO. 10 LANCASTER STABLES

EXISTING  
SECTION B

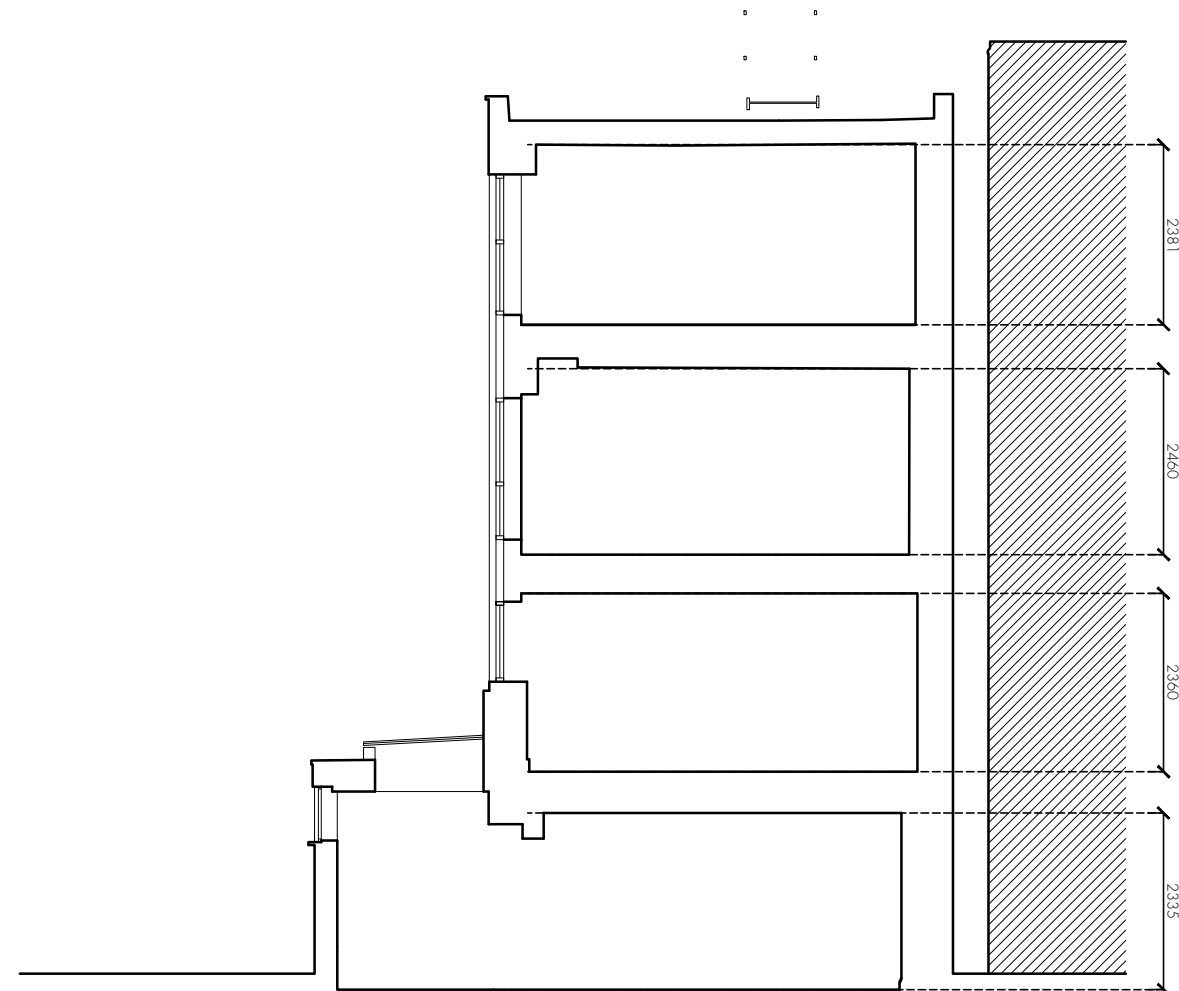

COMMON GARDEN      NO. 81 BELSIZE PARK (APPLICATION SITE)      NO. 10 LANCASTER STABLES

PROPOSED





A. 22.03.2022 GRAPHICAL REV

tasou  
associates architects + structural engineers

PLANNING

4 Amwell Street, London. EC1R 1UG T:020 7713 7070 F:020 7713 7071 E:tasou@tasou.co.uk

project	81 BELSIZE PARK GARDENS		
drwg title	SECTION B		
job no.	1698	drwg no.	PA.07 rev. A
date	FEB 2022	scale @ A3	1:100

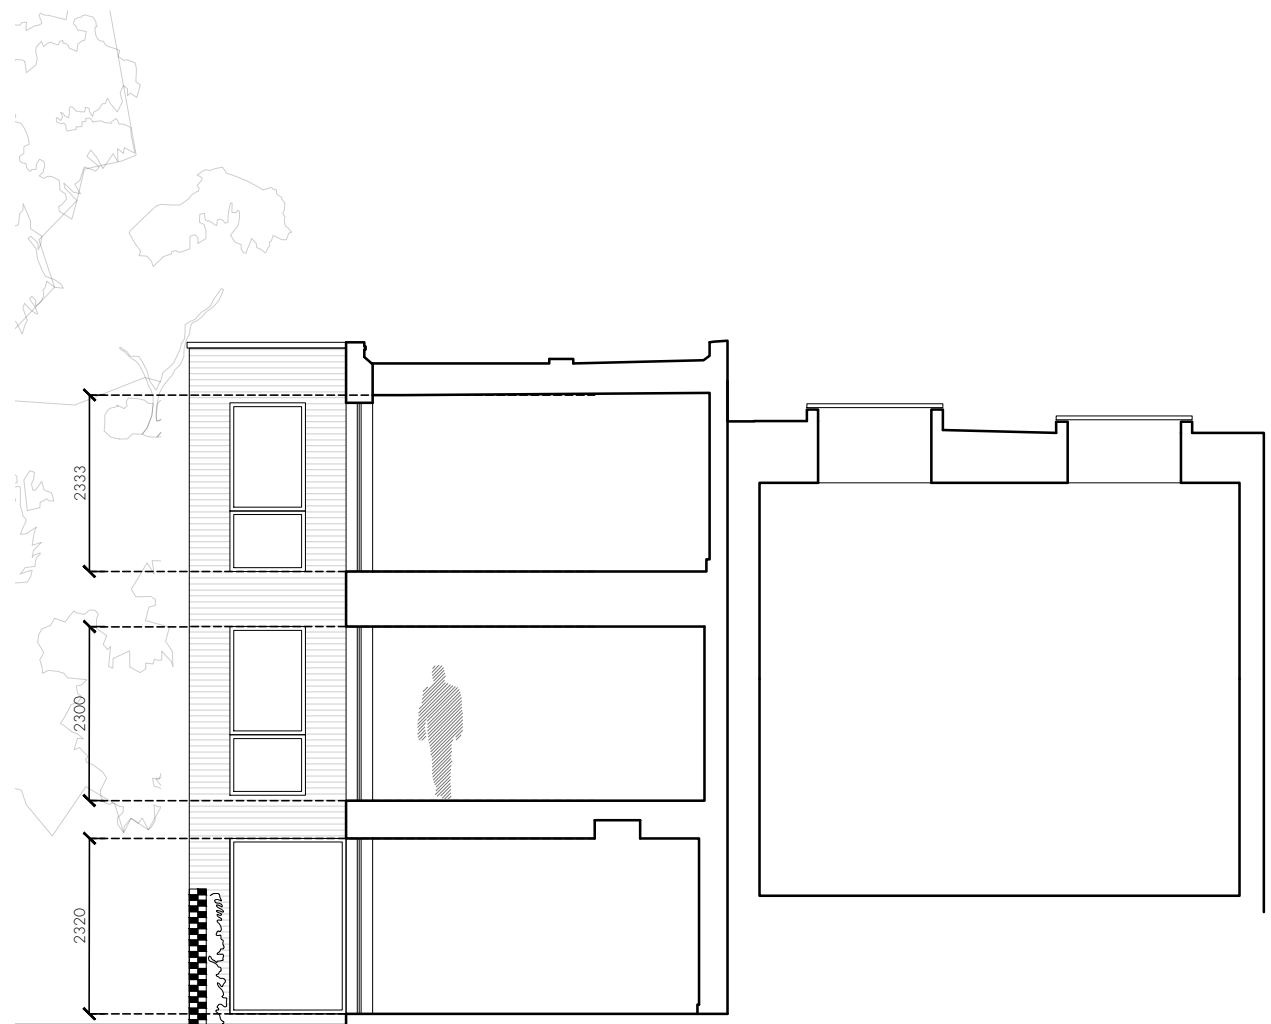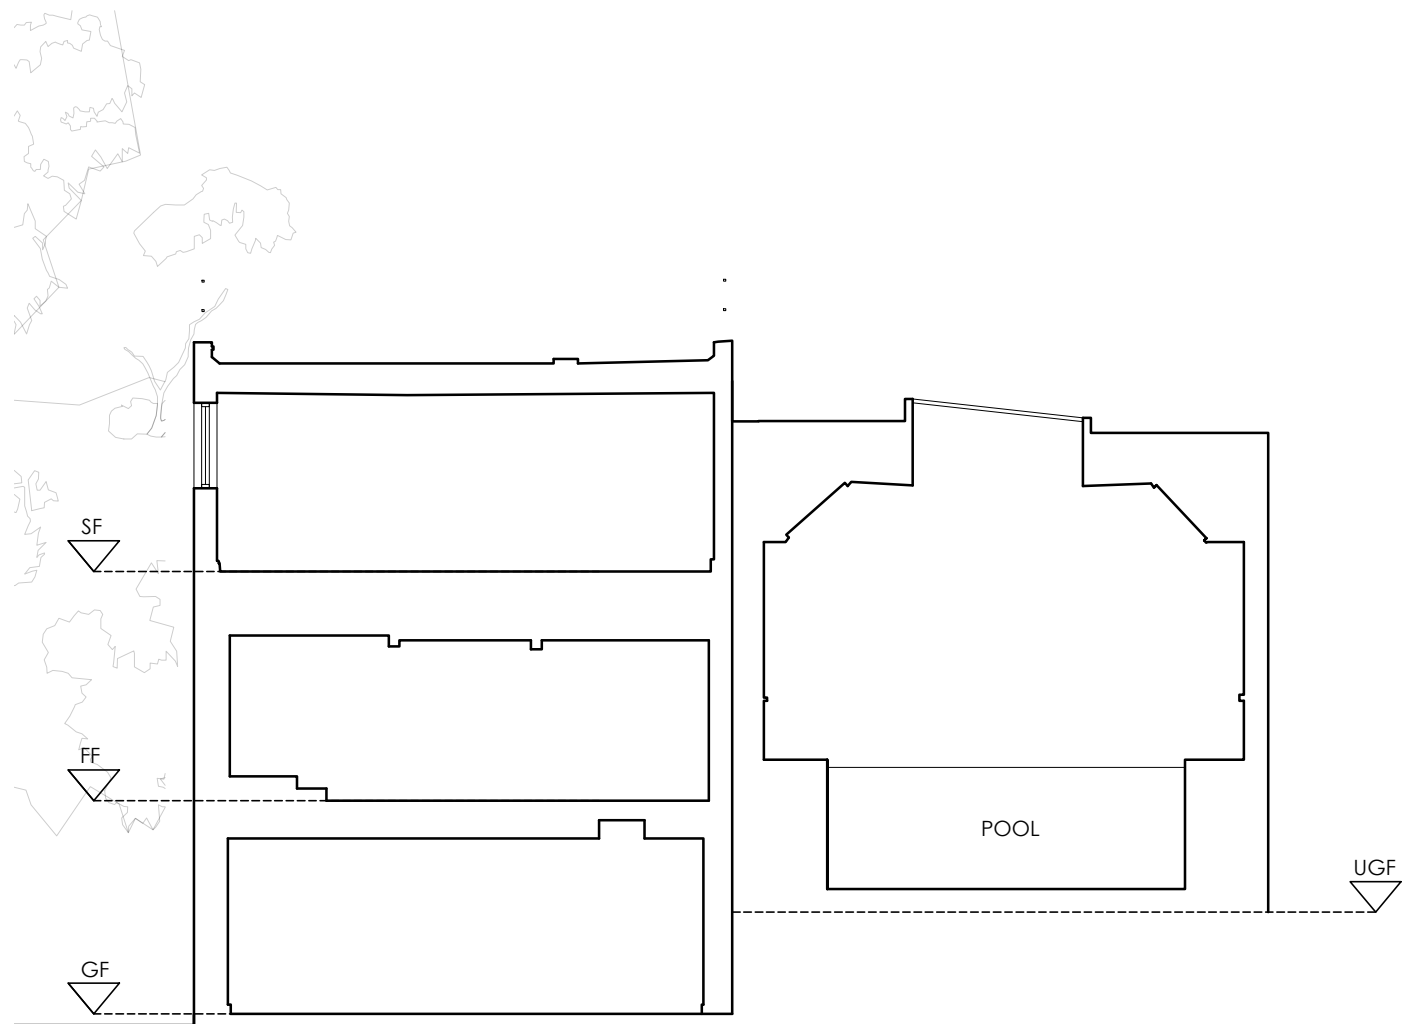

COMMON GARDEN      NO. 81 BELSIZE PARK (APPLICATION SITE)      NO. 18 LAMBOLLE PLACE


EXISTING  
SECTION C

COMMON GARDEN      NO. 81 BELSIZE PARK (APPLICATION SITE)      NO. 18 LAMBOLLE PLACE

PROPOSED


A. 22.03.2022 GRAPHICAL REV

project	81 BELSIZE PARK GARDENS		
drwg title	SECTION C		
job no.	1698	drwg no.	PA.08 rev. A
date	FEB 2022	scale @ A3	1:100

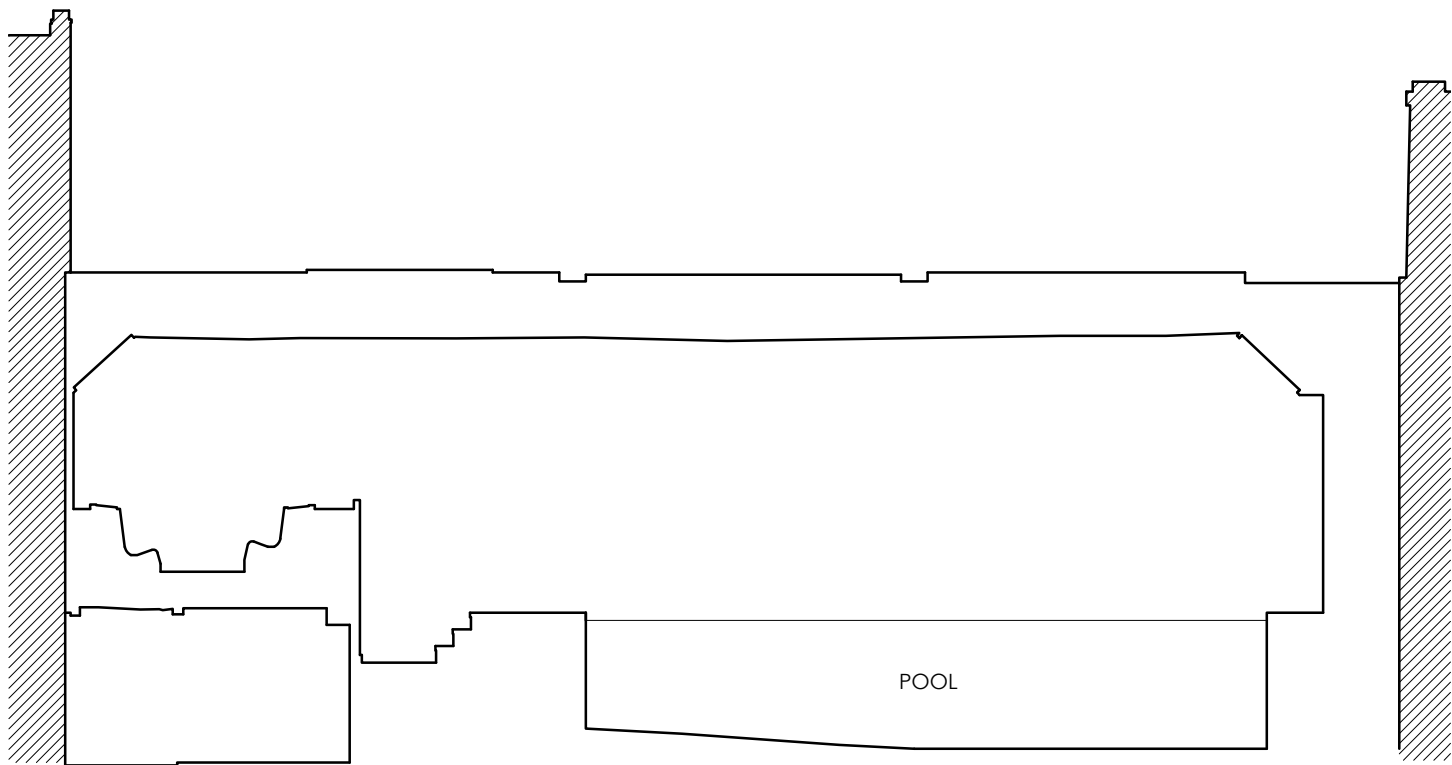

NO. 81 BELSIZE PARK  
(APPLICATION SITE)

EXISTING  
SECTION D

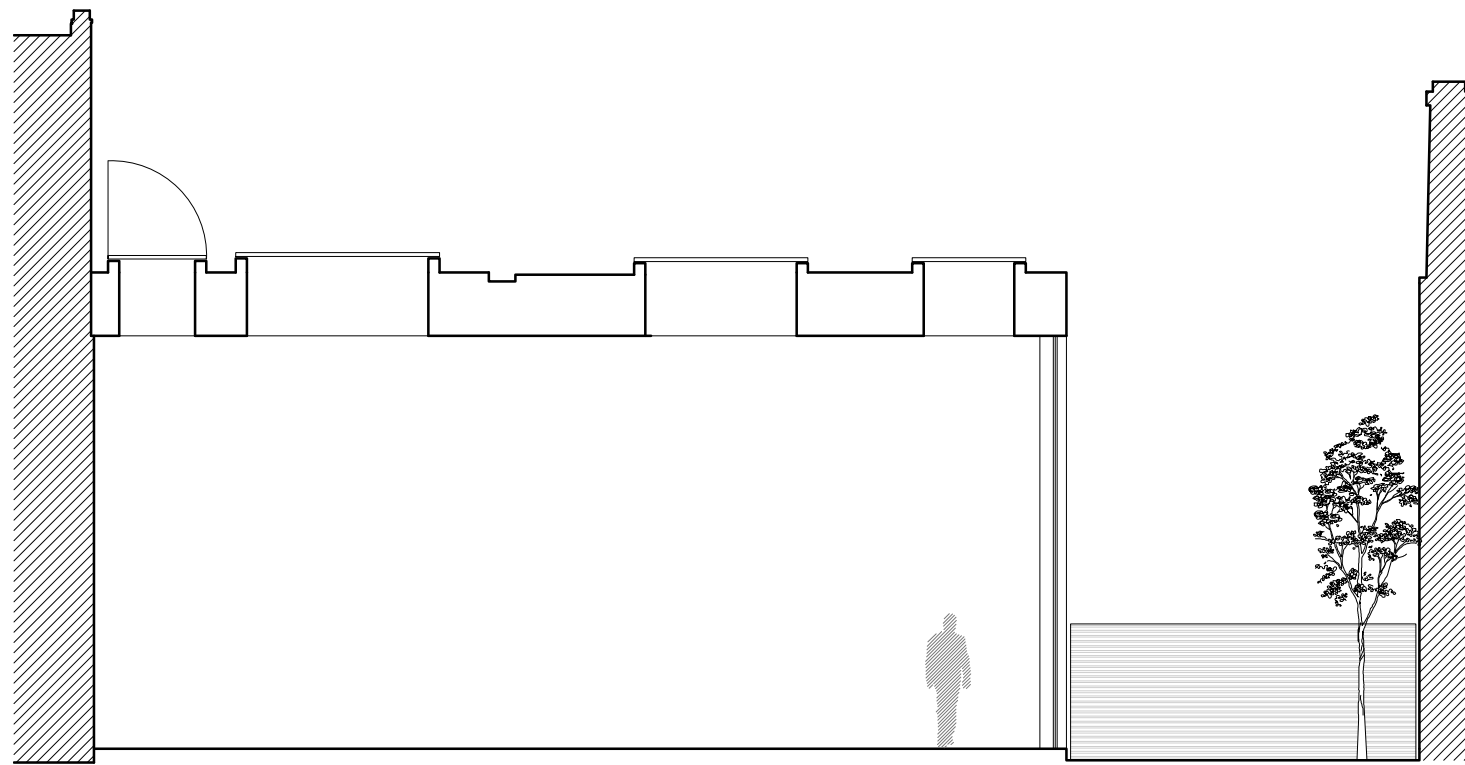

NO. 81 BELSIZE PARK  
(APPLICATION SITE)

PROPOSED




A. 22.03.2022 GRAPHICAL REV

tasou  
associates architects + structural engineers

PLANNING

4 Amwell Street, London. EC1R 1UG T:020 7713 7070 F:020 7713 7071 E:tasou@tasou.co.uk

project	81 BELSIZE PARK GARDENS		
drwg title	SECTION D		
job no.	1698	drwg no.	PA.09 rev. A
date	FEB 2022	scale @ A3	1:100

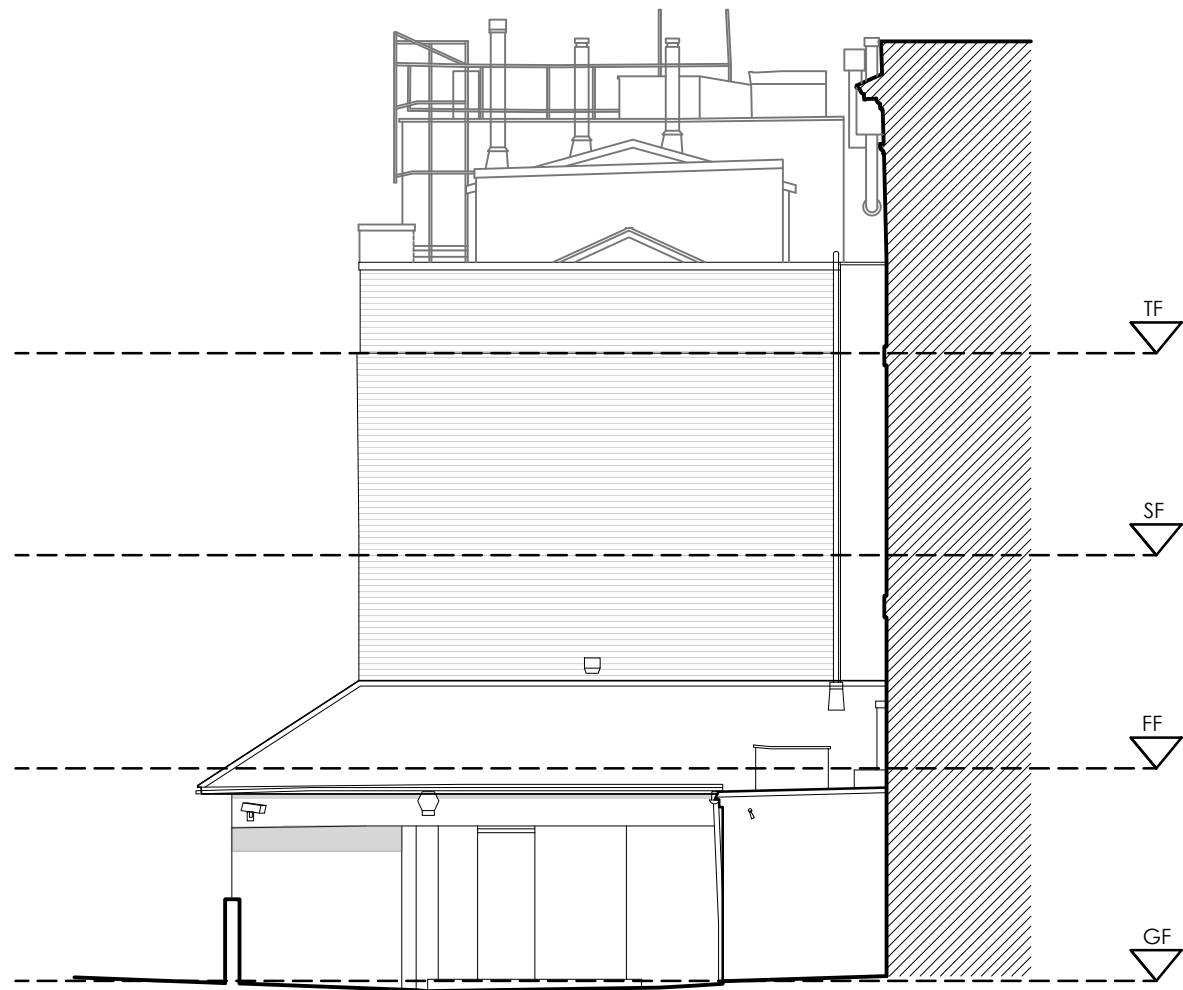

PRIVATE DRIVEWAY NO. 83      NO. 81 BELSIZE PARK      NO. 4 LANCASTER

# EXISTING



PRIVATE DRIVEWAY NO. 83      NO. 81 BELSIZE PARK      NO. 4 LANCASTER

# PROPOSED




A. 17.03.2022 GRAPHICAL REVISION

**tasou**  
associates architects + structural engineers


**PLANNING**

4 Amwell Street, London. EC1R 1UG T:020 7713 7070 F:020 7713 7071 E:tasou@tasou.co.uk

project	81 BELSIZE PARK GARDENS		
drwg title	BELSIZE PARK ELEVATION		
job no.	1698	drwg no.	PA.10 rev. A
date	FEB 2022	scale @ A3	1:100

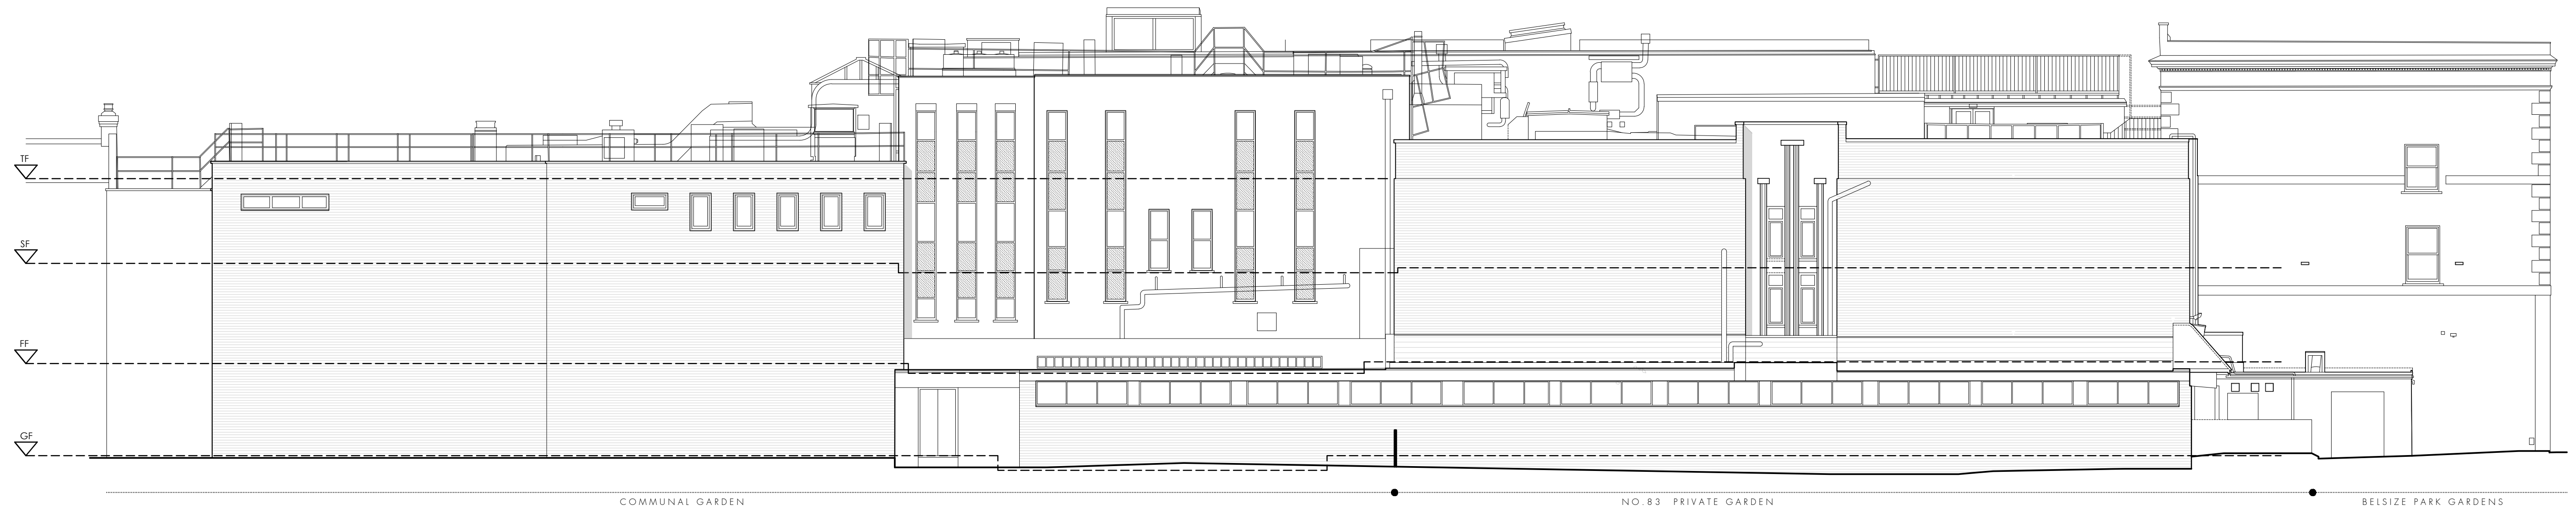

EXISTING

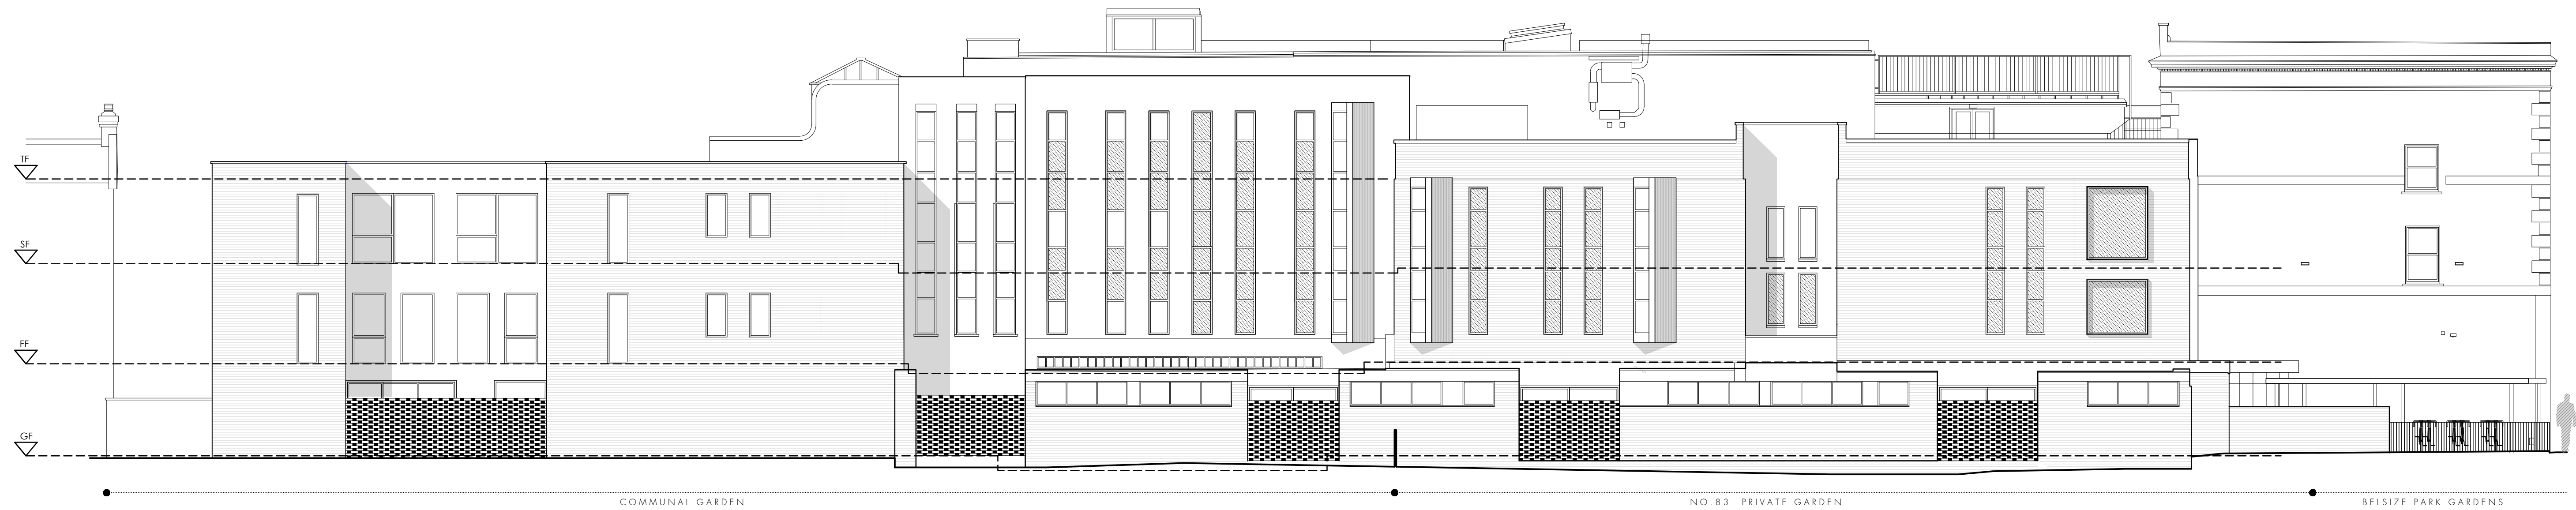


PROPOSED

tasou  
associates

architects + structural engineers

PLANNING

4 Arwell Street, London. EC1R 1UG T:020 7713 7070 F:020 7713 7071 E:tasou@tasou.co.uk

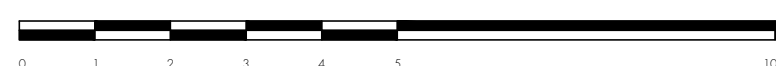

project	81 BELSIZE PARK GARDENS		
drwg title	EAST ELEVATION		
job no.	1698	drwg no.	PA.11
date	FEB 2022	scale @ A1	1:100