
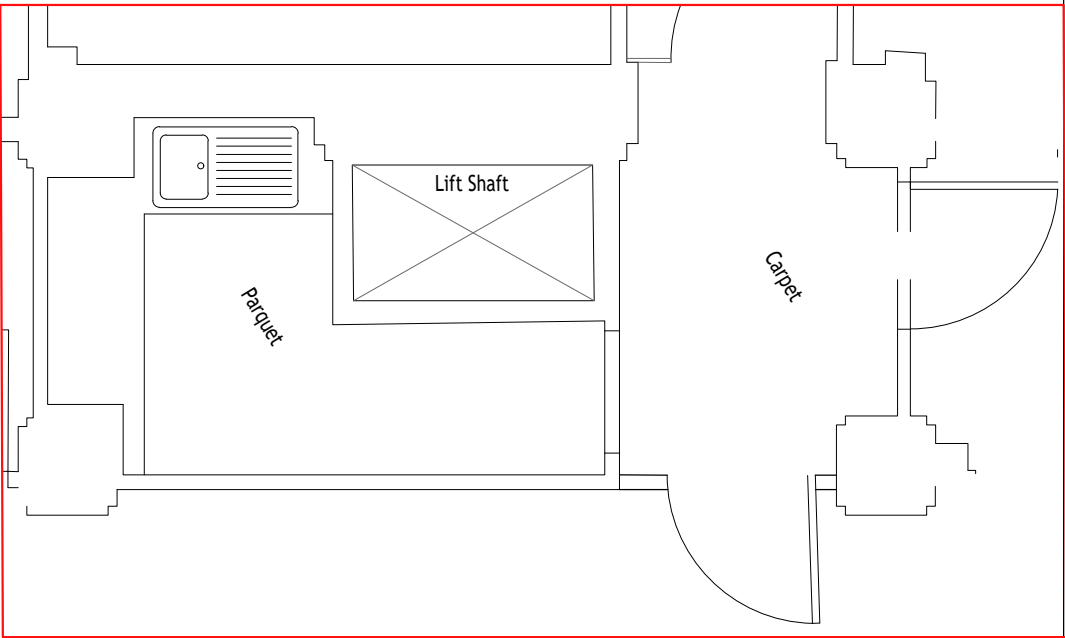


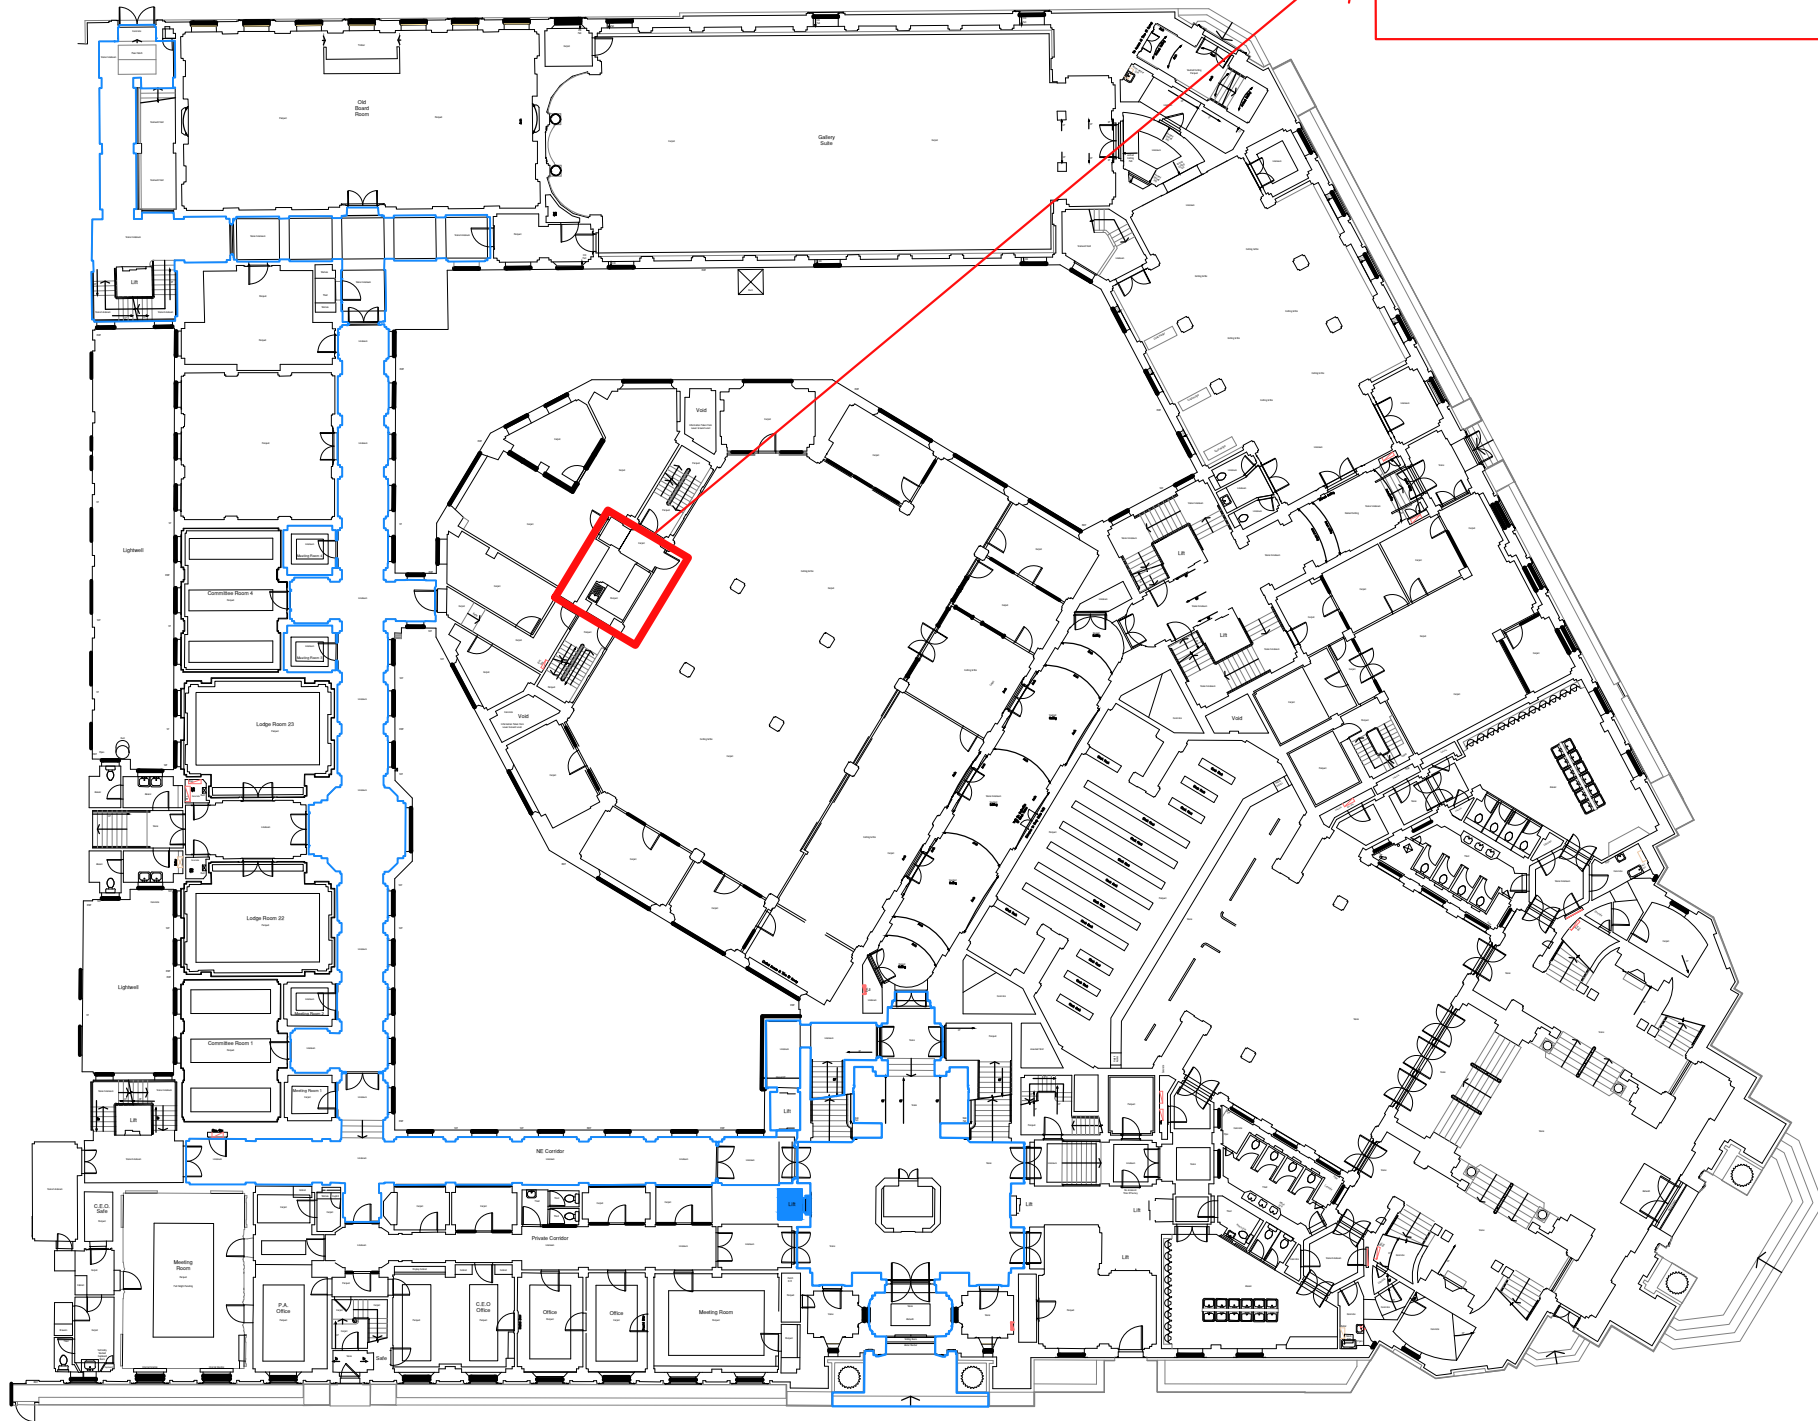

© THIS DRAWING IS A COPYRIGHT OF BARKER ASSOCIATES.

NOTES:
DO NOT SCALE FROM THIS DRAWING. ALL LEVELS, ANGLES
AND DIMENSIONS TO BE CHECKED ON SITE PRIOR TO
COMMENCEMENT OF WORKS.

THIS DRAWING IS TO BE READ IN CONJUNCTION WITH ALL
RELEVANT STRUCTURAL ENGINEERS AND MECHANICAL AND
ELECTRICAL ENGINEERS DRAWINGS, DETAILS AND
SPECIFICATIONS.

Revisions:
[Revision Text] [dd/mm/yy]

Status:
Preliminary Issue



Majesty House
Avenue West
Skyline 120
Braintree
Essex
CM77 7AA

W: www.barker-associates.co.uk T: 01279 647111
E: mail@barker-associates.co.uk F: 01279 647027

Client:
United Grand Lodge of England

Project:
**United Grand Lodge of England
Accessible Toilet Installation**

Title:
Existing Ground Floor

Scale @A3: Date: Drawn: Checked:
1:NTS 17/03/2022 FV TC

Drawing no.: Revision:
BA / P21.663 /