

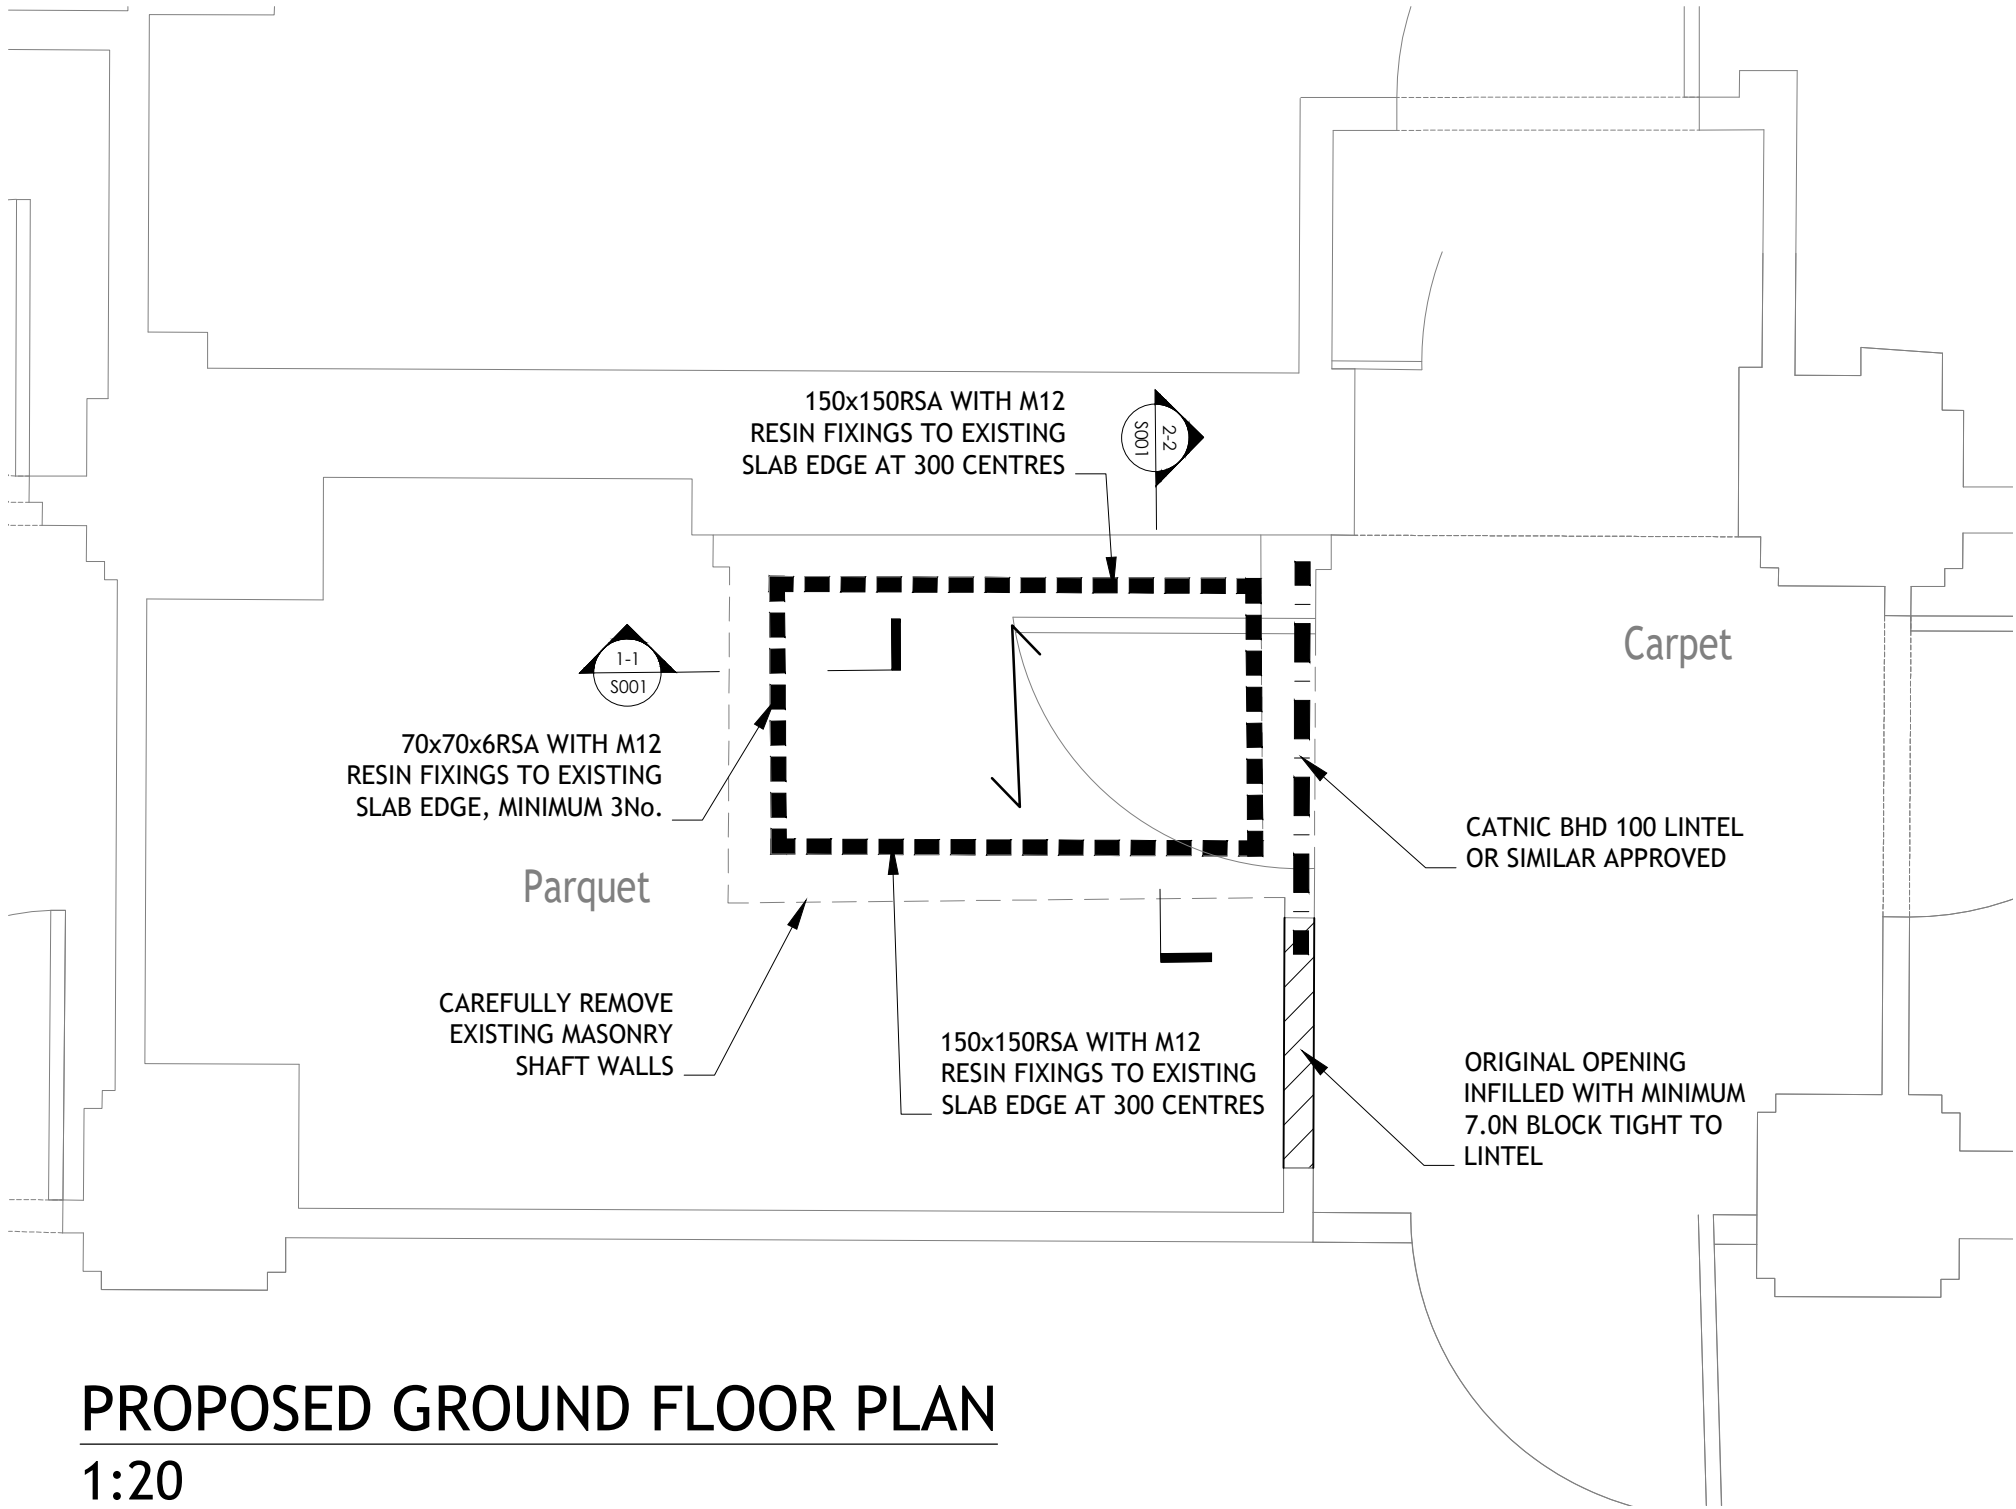
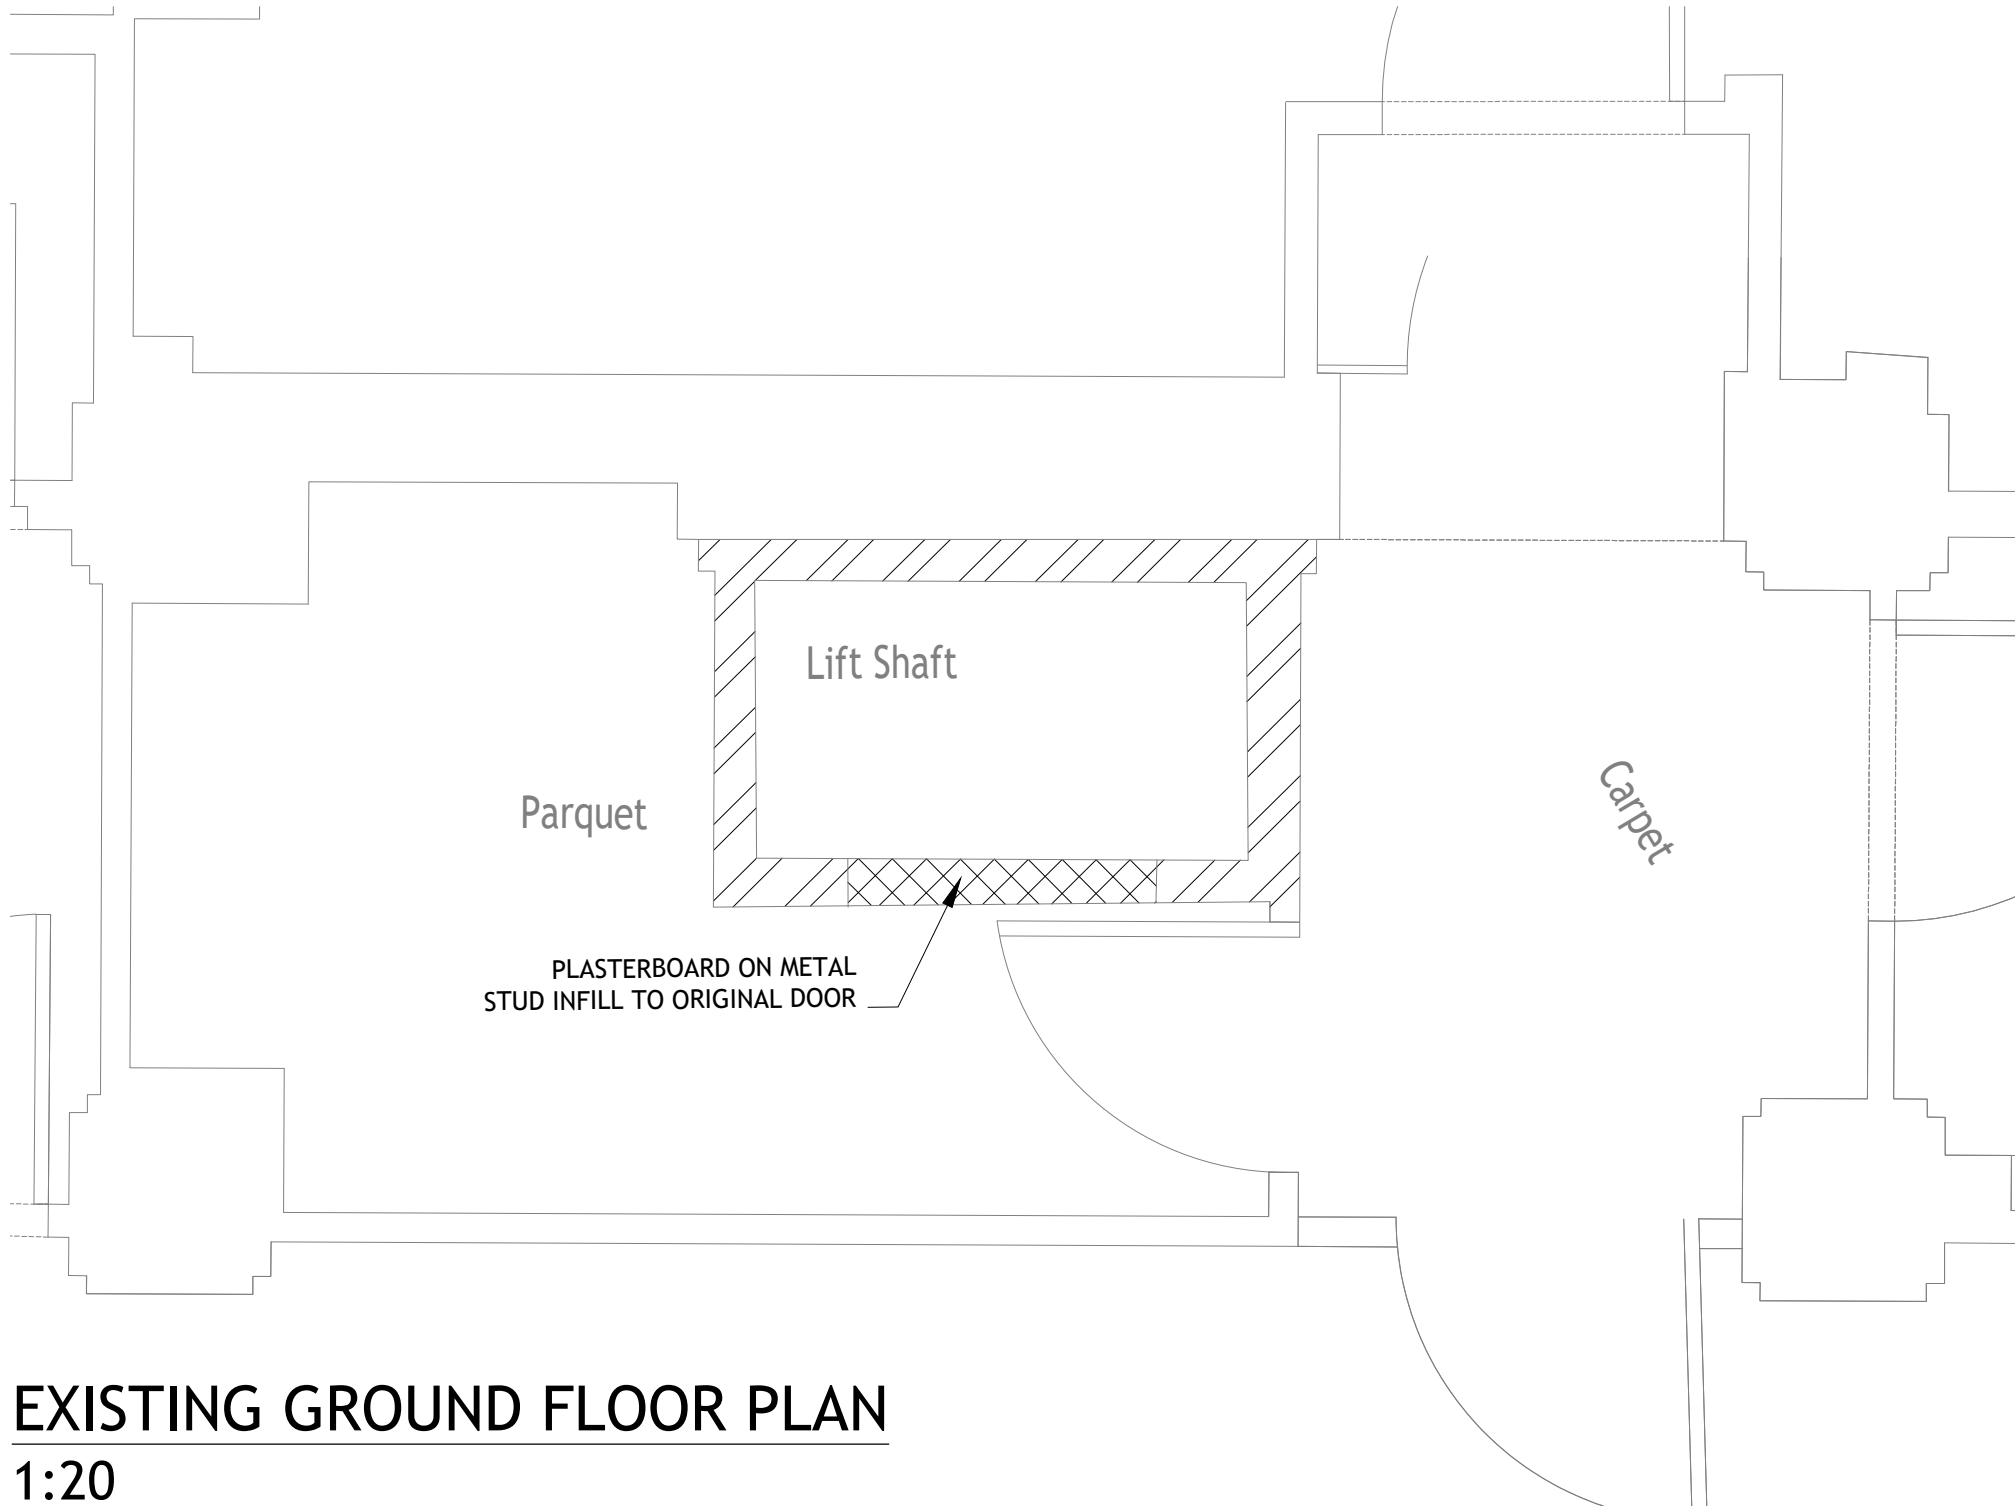
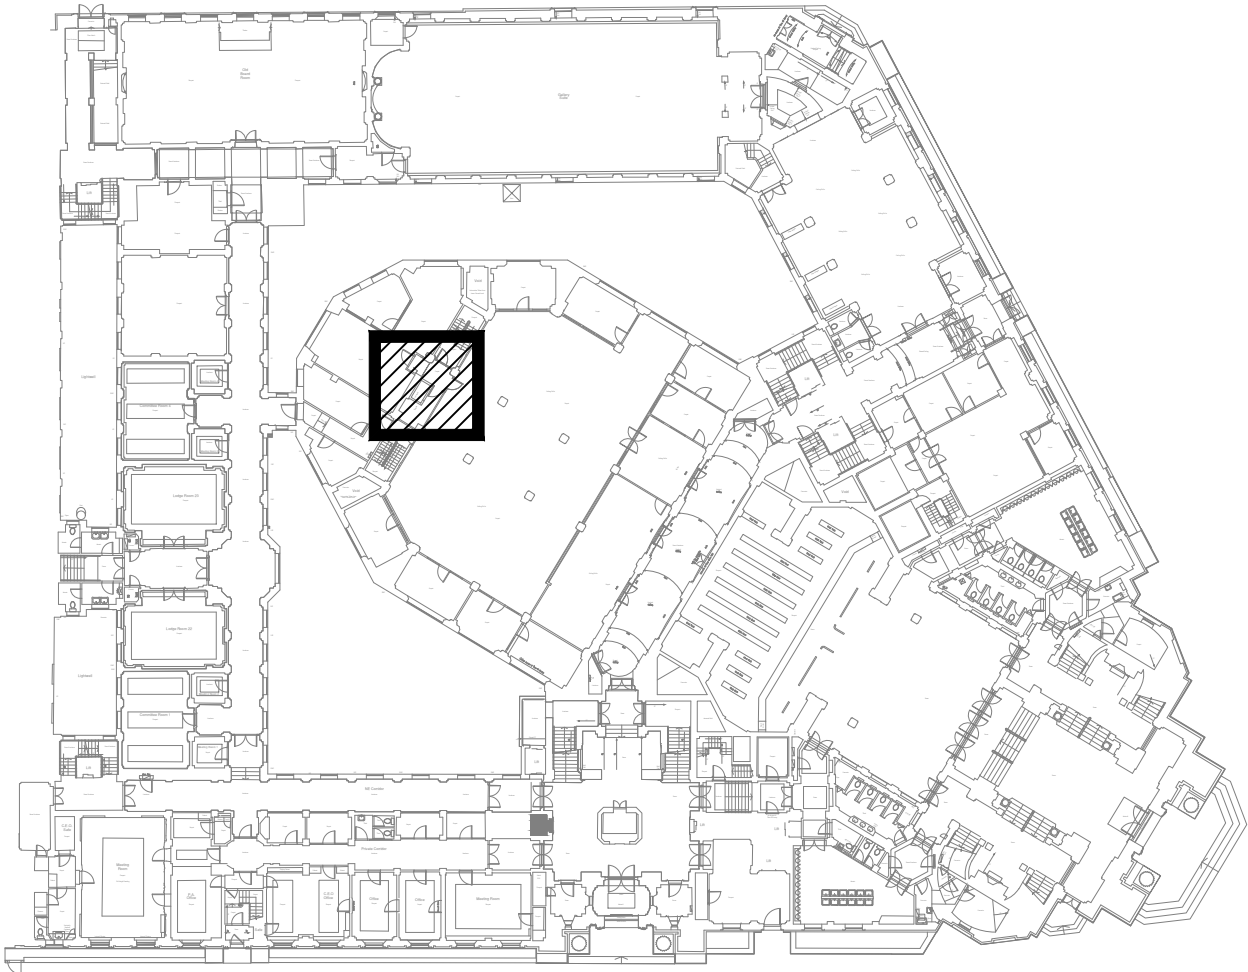


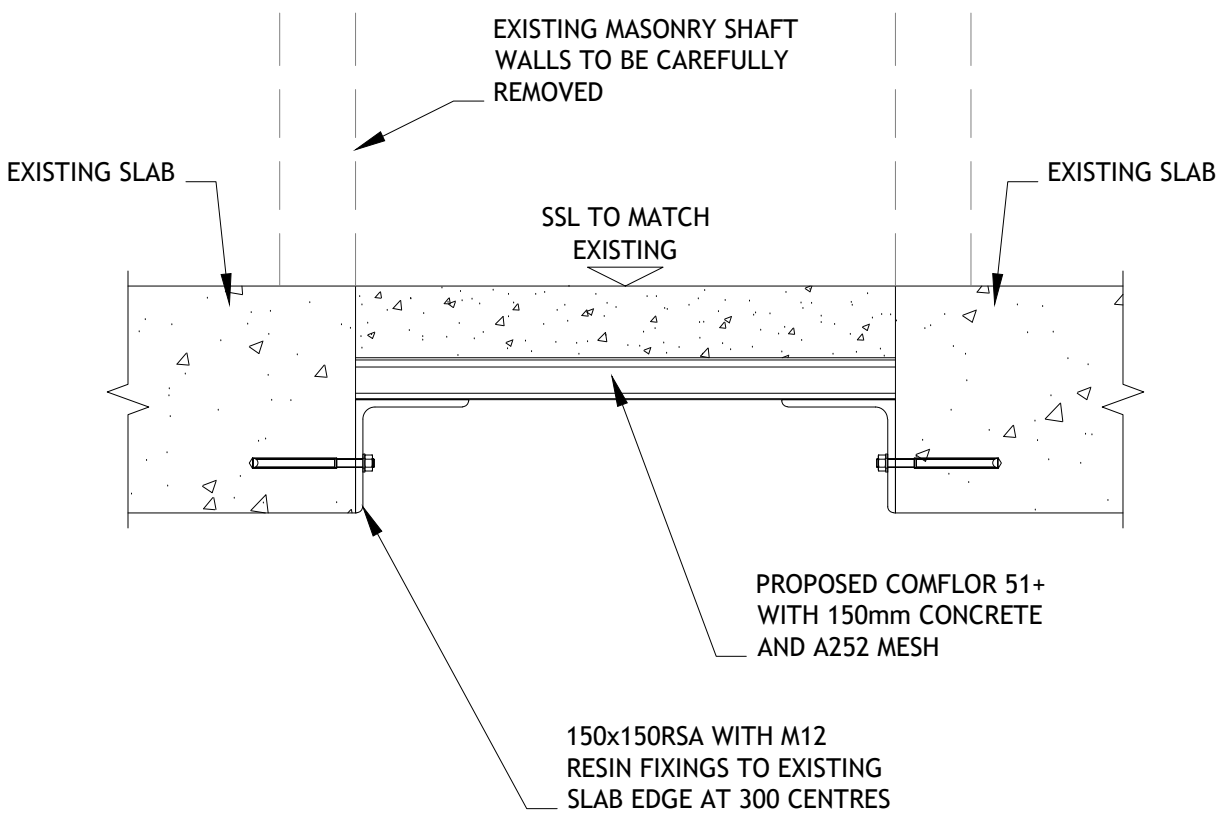

Legend

- INDICATES SPAN OF TATA COMFLOR 51+ PERMANENT FORMWORK WITH 150 DEEP CONCRETE SLAB AND A252 MESH OR SIMILAR APPROVED
- CATNIC LINTEL INSTALLED IN ACCORDANCE WITH MANUFACTURERS DETAILS. MINIMUM 150mm BEARING AT EACH END.
- TEMPORARY WORKS TO CONTRACTORS DETAILS

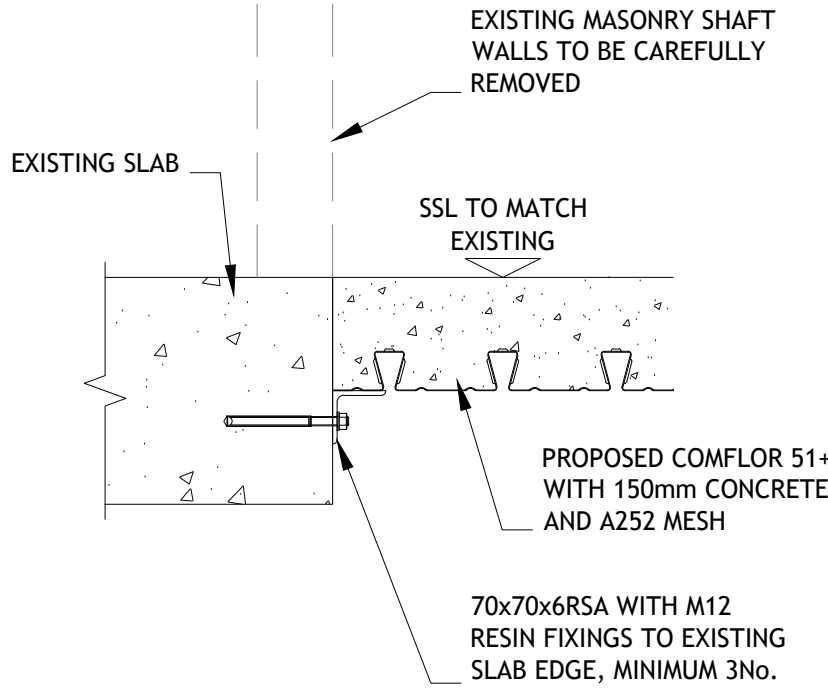

© THIS DRAWING IS A COPYRIGHT OF BARKER ASSOCIATES.

NOTES:
DO NOT SCALE FROM THIS DRAWING. ALL LEVELS, ANGLES AND DIMENSIONS TO BE CHECKED ON SITE PRIOR TO COMMENCEMENT OF WORKS.

THIS DRAWING IS TO BE READ IN CONJUNCTION WITH ALL RELEVANT STRUCTURAL ENGINEERS AND MECHANICAL AND ELECTRICAL ENGINEERS DRAWINGS, DETAILS AND SPECIFICATIONS.

Revisions:

Status:

Preliminary Issue

Barker

W: www.barker-associates.co.uk
E: mail@barker-associates.co.uk

T: 01279 647111
F: 01279 647027

Majesty House
Avenue West
Skyline 120
Braintree
Essex
CM77 7AA

Client:

United Grand Lodge England

Project:

United Grand Lodge England
60 Great Queen Street
London
WC2B 5AZ

Title:

Structural Details

Scale @A1:

Date:

Drawn:

Checked:

As shown

17/03/22

SH

DC

Drawing no.:

Revision:

BA / P21-663-S001