






1. Proposed Elevation - Front No. 43
1 : 50

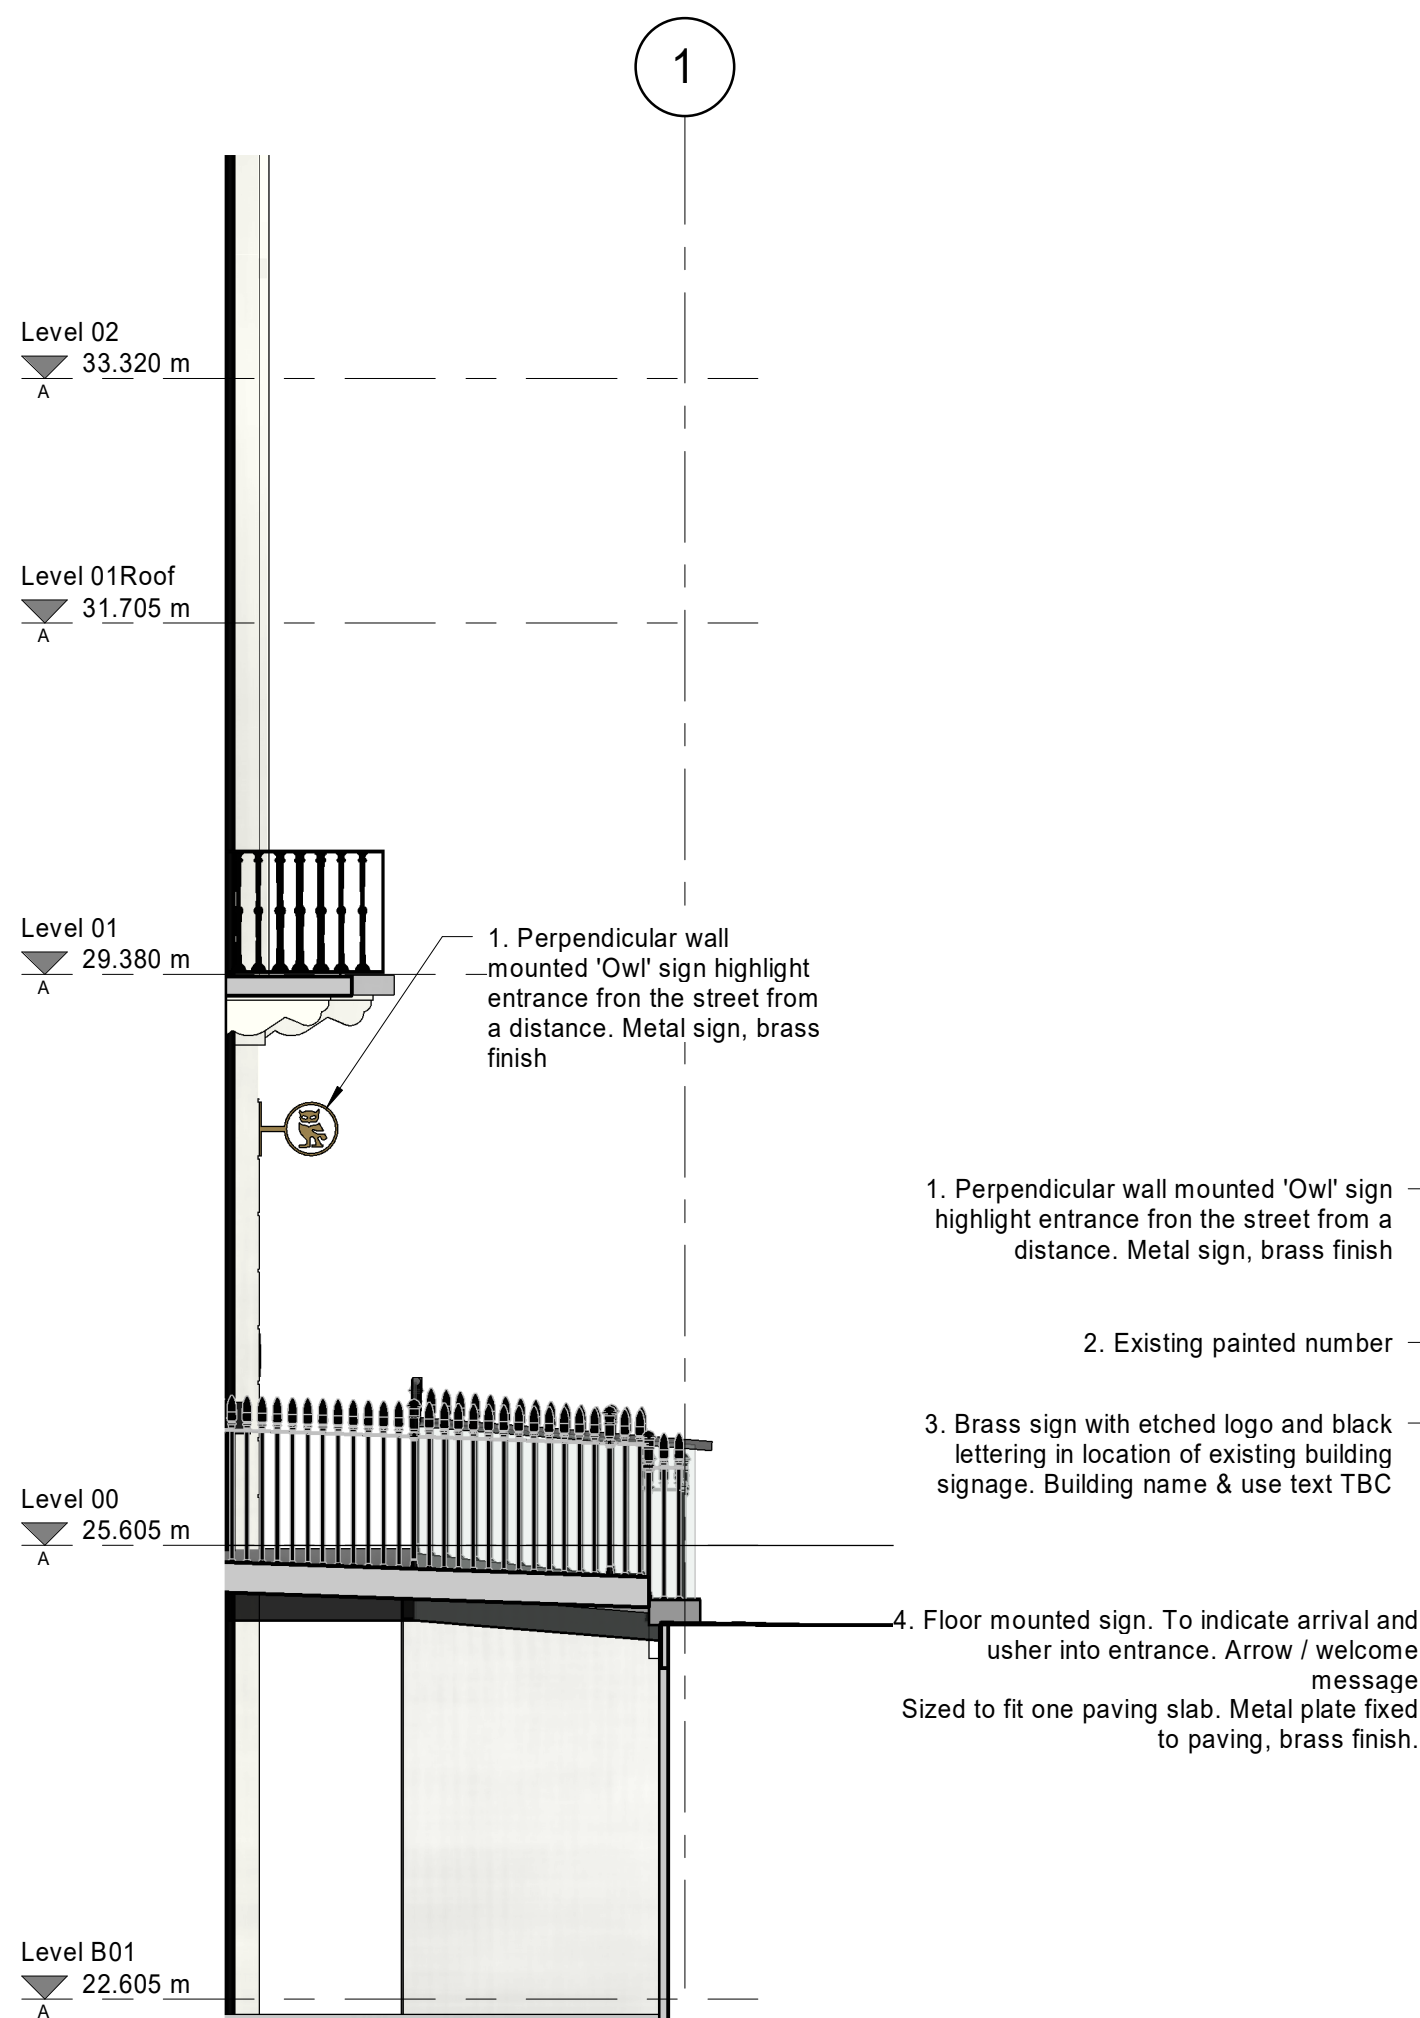

3. Proposed Elevation - Front/Side No. 43
1 : 50

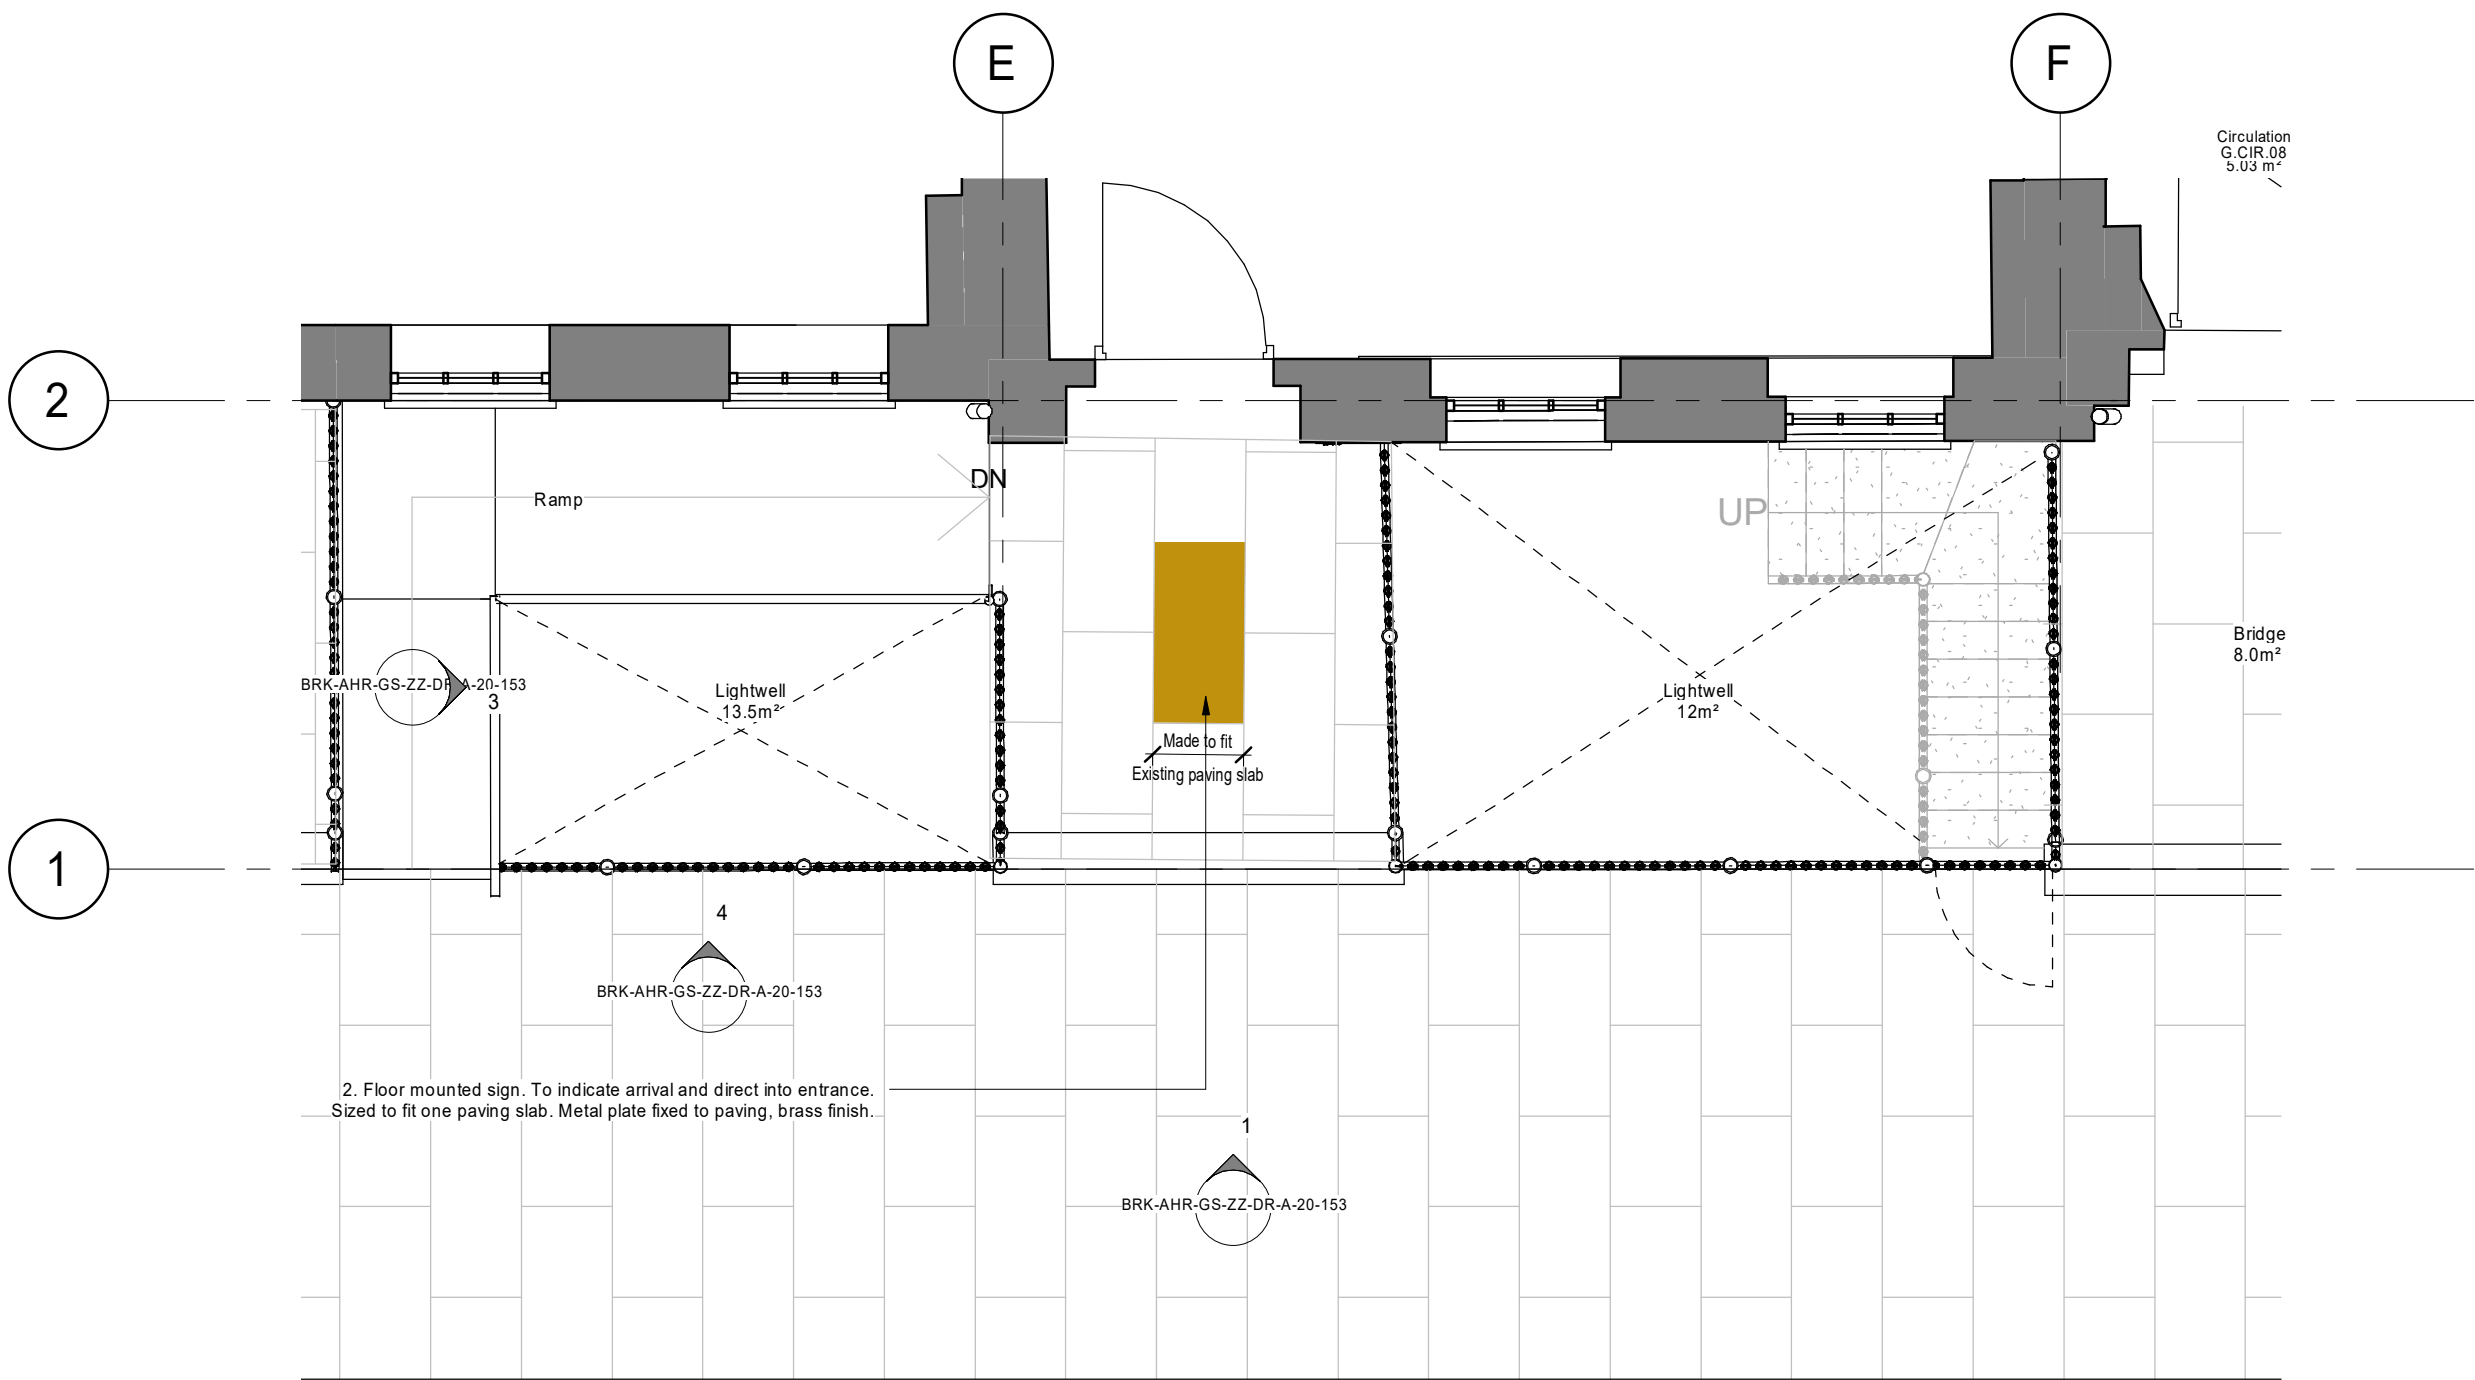

2. LEVEL 00 - Proposed Plan - Front No. 43
1 : 50

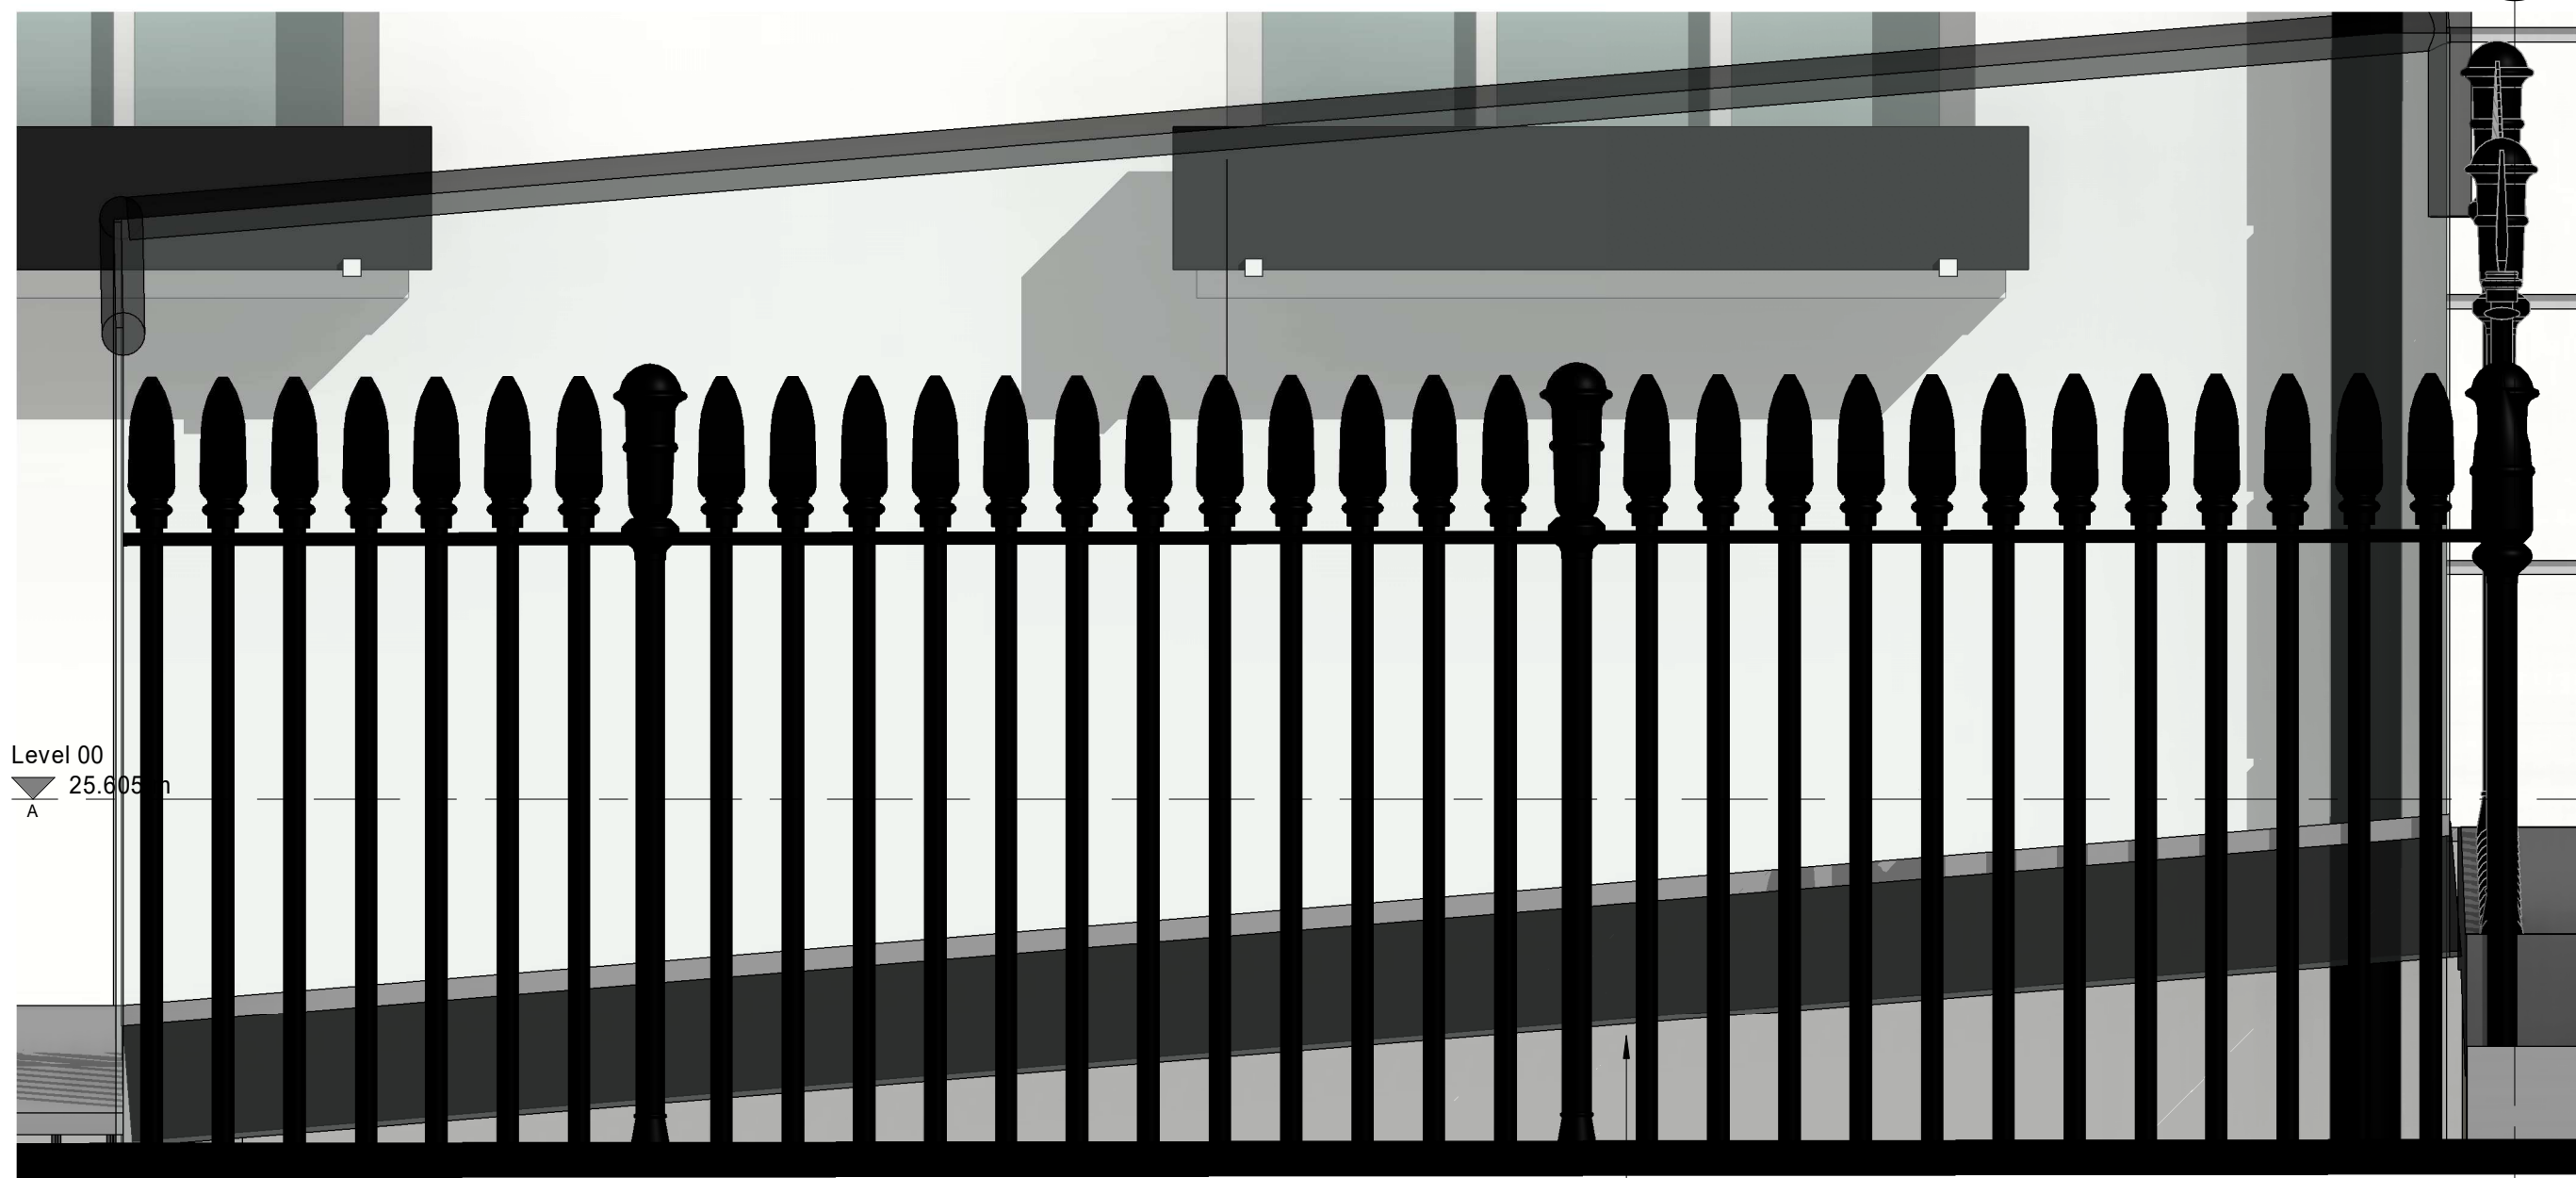

4. Proposed Detail - Front Signage
1 : 10

P07	(S3) Reissued for Listed Building Consent Application	17.02.22	JH	GO
P06	(S3) Listed Building Application - Signage proposals updated in response to consultation comments	14.02.22	JH	GO
P05	(S3) Listed Building Application Submission	18.11.21	JH	GO
P04	(S3) Listed Building Application update for client approval	16.11.21	JH	GO
P03	(S3) Listed Building Application update for client approval	03.11.21	JH	GO
P02	(P1) Planning Submission	22.09.2020	AM	GO
P01	(S3) Pre-planning application issue for client sign approval	21.07.2020	KW	HT
Rev	Description	Date	Dr by	App by
Author		05/29/20		Approver

AHR
AHR Architects Ltd
Vinty Building
Wine Street
Bristol
BS1 2BD
United Kingdom
T +44(0)117 9299146
E bristol@ahr.co.uk
www.ahr.co.uk

client name	Birkbeck University of London
project	Gordon Square, London
drawing	Planning - Proposed Entrance Elevation
computer file	C:\Rev\Projects\BRK-AHR-GS-ZZ-M3-A-Central_Jonathan Horne.rvt
project number	2019.00916.000
scale	As indicated@A1
drawing number	BRK-AHR-GS-ZZ-DR-A-20-153
rev	P07
issue status	S3
This drawing is to be read in conjunction with all related drawings. All dimensions must be checked and verified on site before commencing any work or producing shop drawings. The originator should be notified immediately of any discrepancy. This drawing is copyright and remains the property of AHR.	