



PROPOSED SECTION 01 - DETAIL01

SCALE 1:50

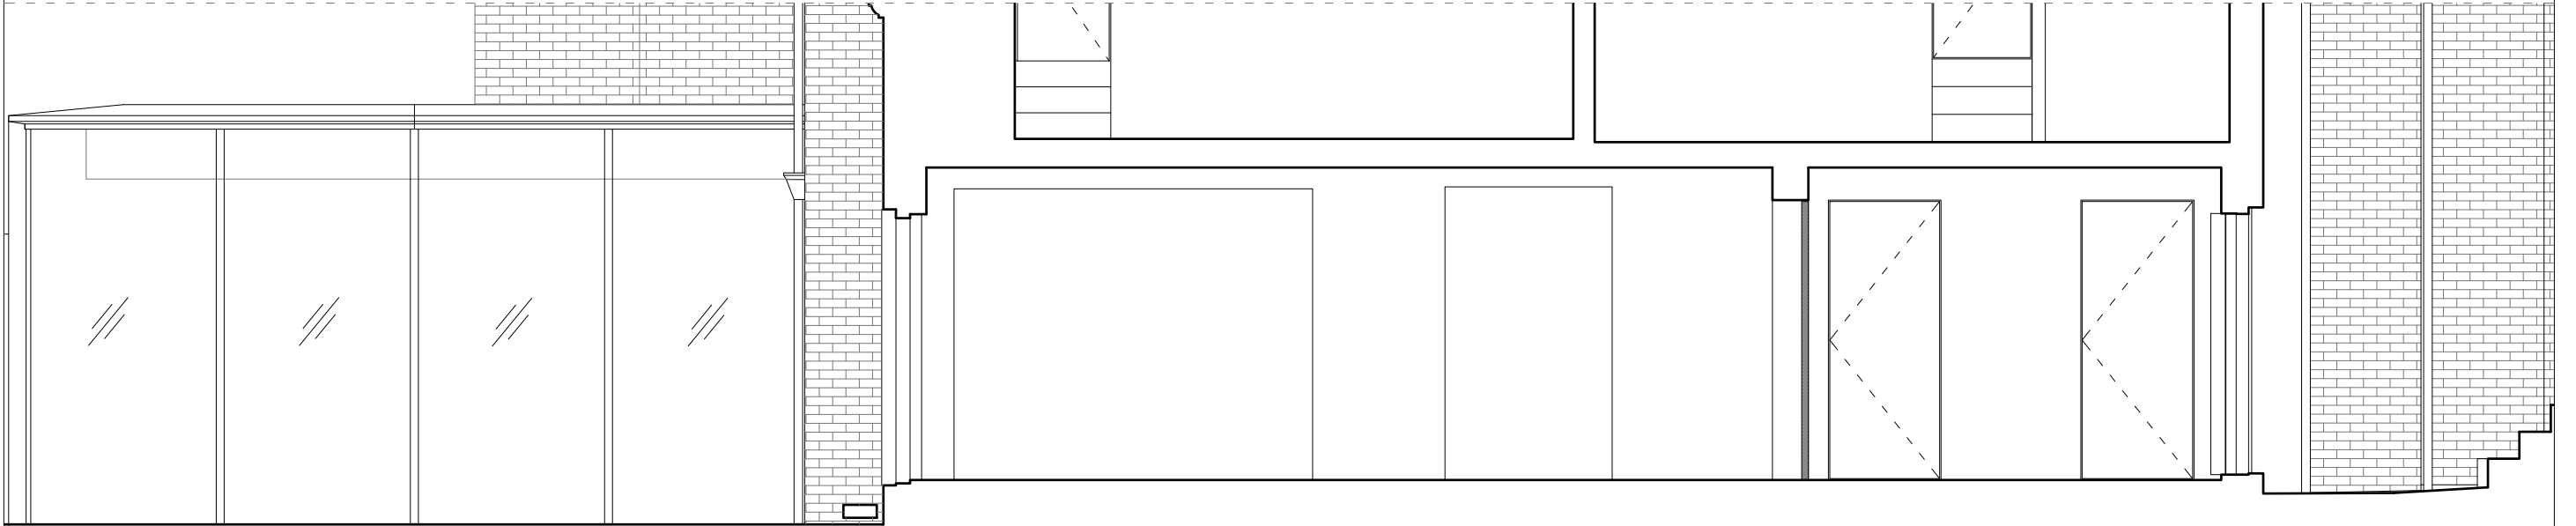

PROPOSED SECTION 03 - DETAIL02

SCALE 1:50

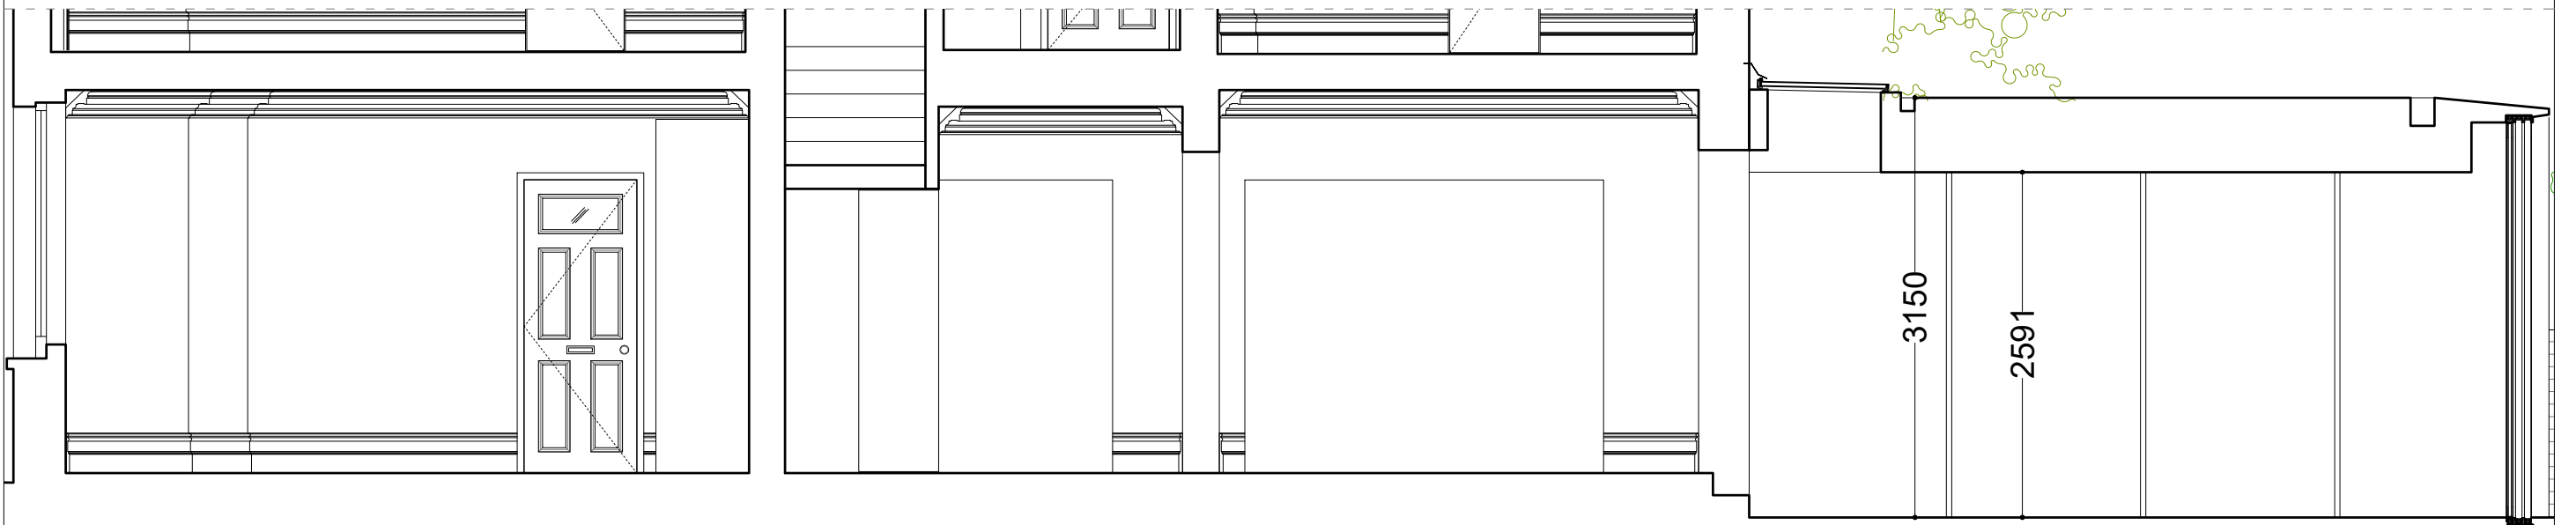

LBMV architects

Luigi Montefusco Ltd
72 Haverstock Hill
NW3 2BE London
M+44 (0) 7837344073
T+44 (0) 207 483 3880

DRAWINGS STATUS
PLANNING PERMISSION

A3

DRAWN
UG - CA

CHECKED
LM

GENERAL NOTE
- This drawing should be removed from currency immediately when a revised version is issued.
- All dimensions to be checked on site by the contractor. Discrepancies to be reported before proceeding with the works.
- This drawing is copyrighted.
- All dimensions in mm's.

PROJECT TITLE
REAR EXTENSION

DATE
06.02.2018

SCALE
1:50@A3


DRAWING TITLE
PROPOSED SECTIONS -
DETAILS

12 Lyndhurst Gardens
NW3 5NR

JOB NO
0066

DRAWING NO
A2010

LEGEND

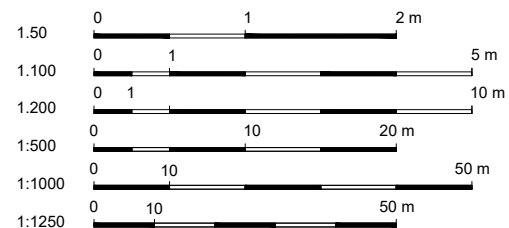

REV DESCRIPTION DATE NAME

