




SECTION 1-1  
1:100 @A1

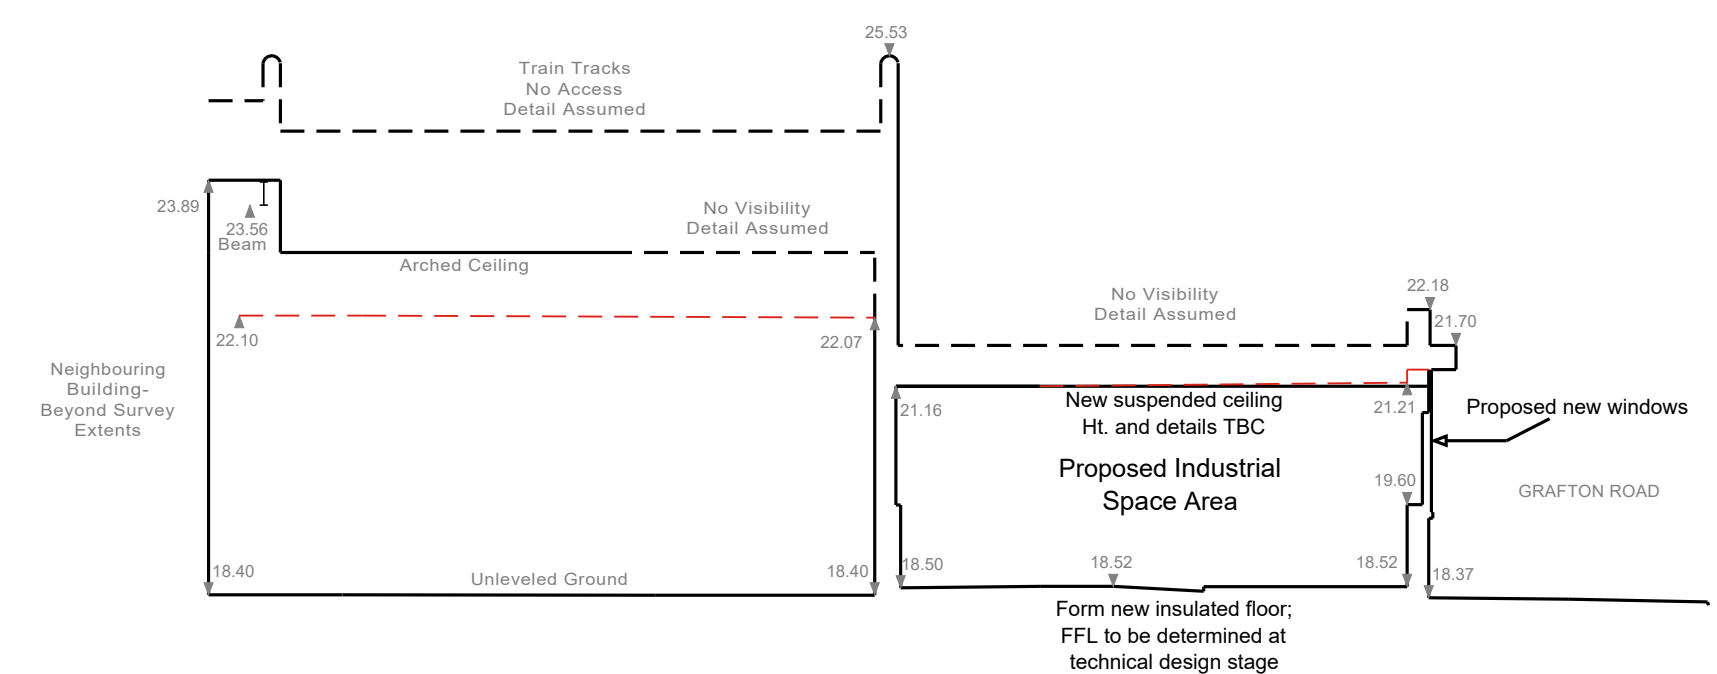

SECTION 2-2  
1:100 @A1

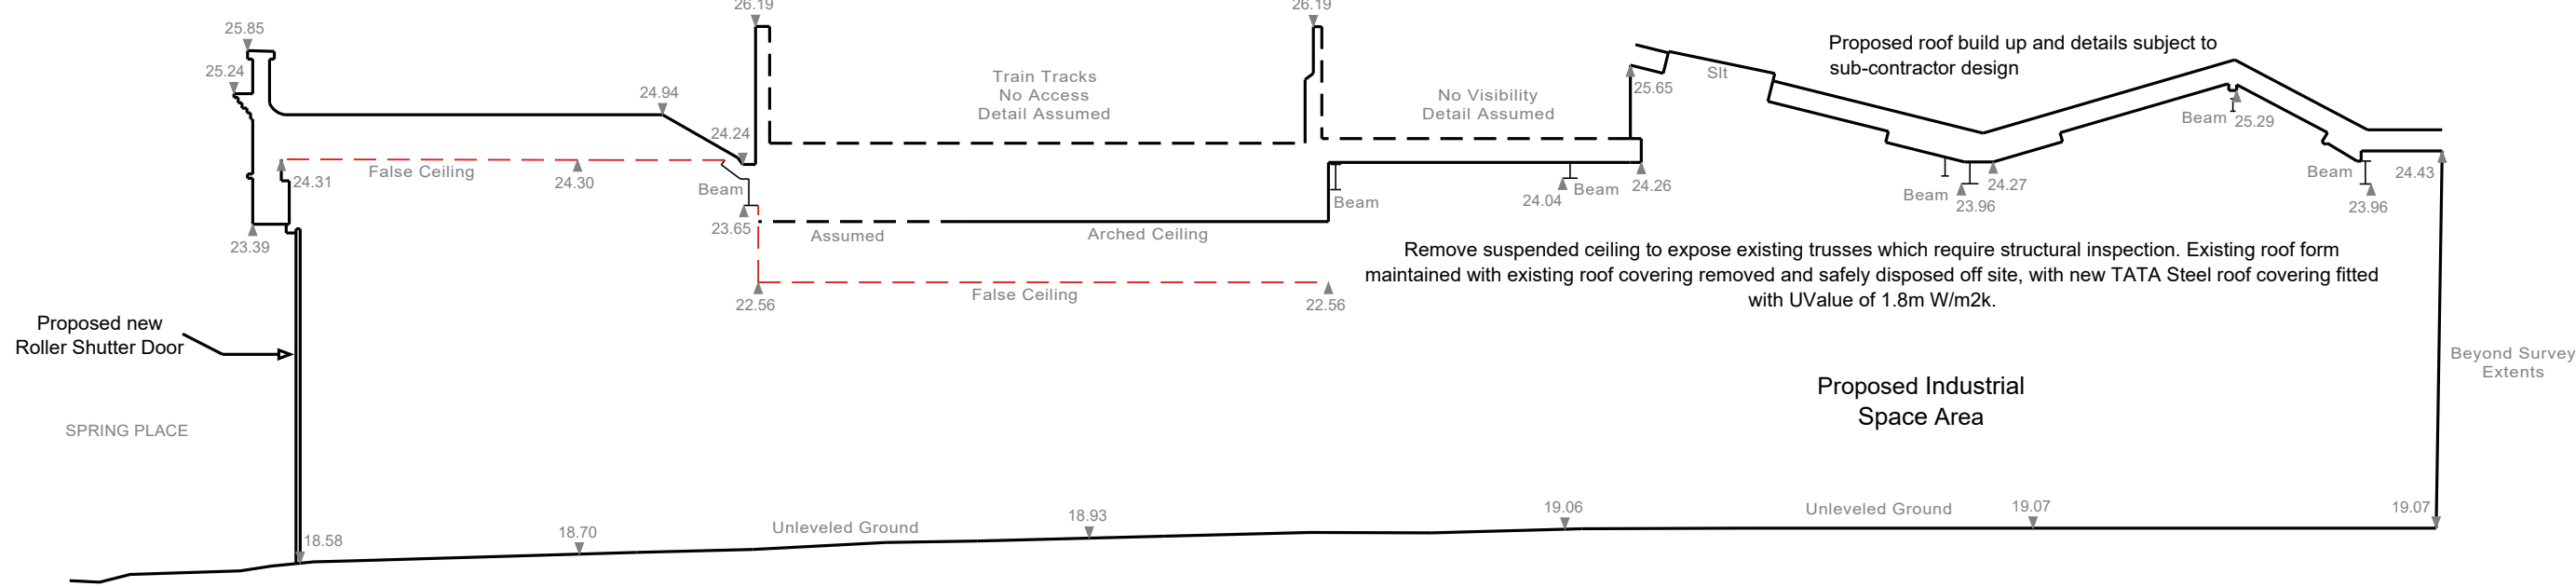

SECTION 3-3  
1:100 @A1

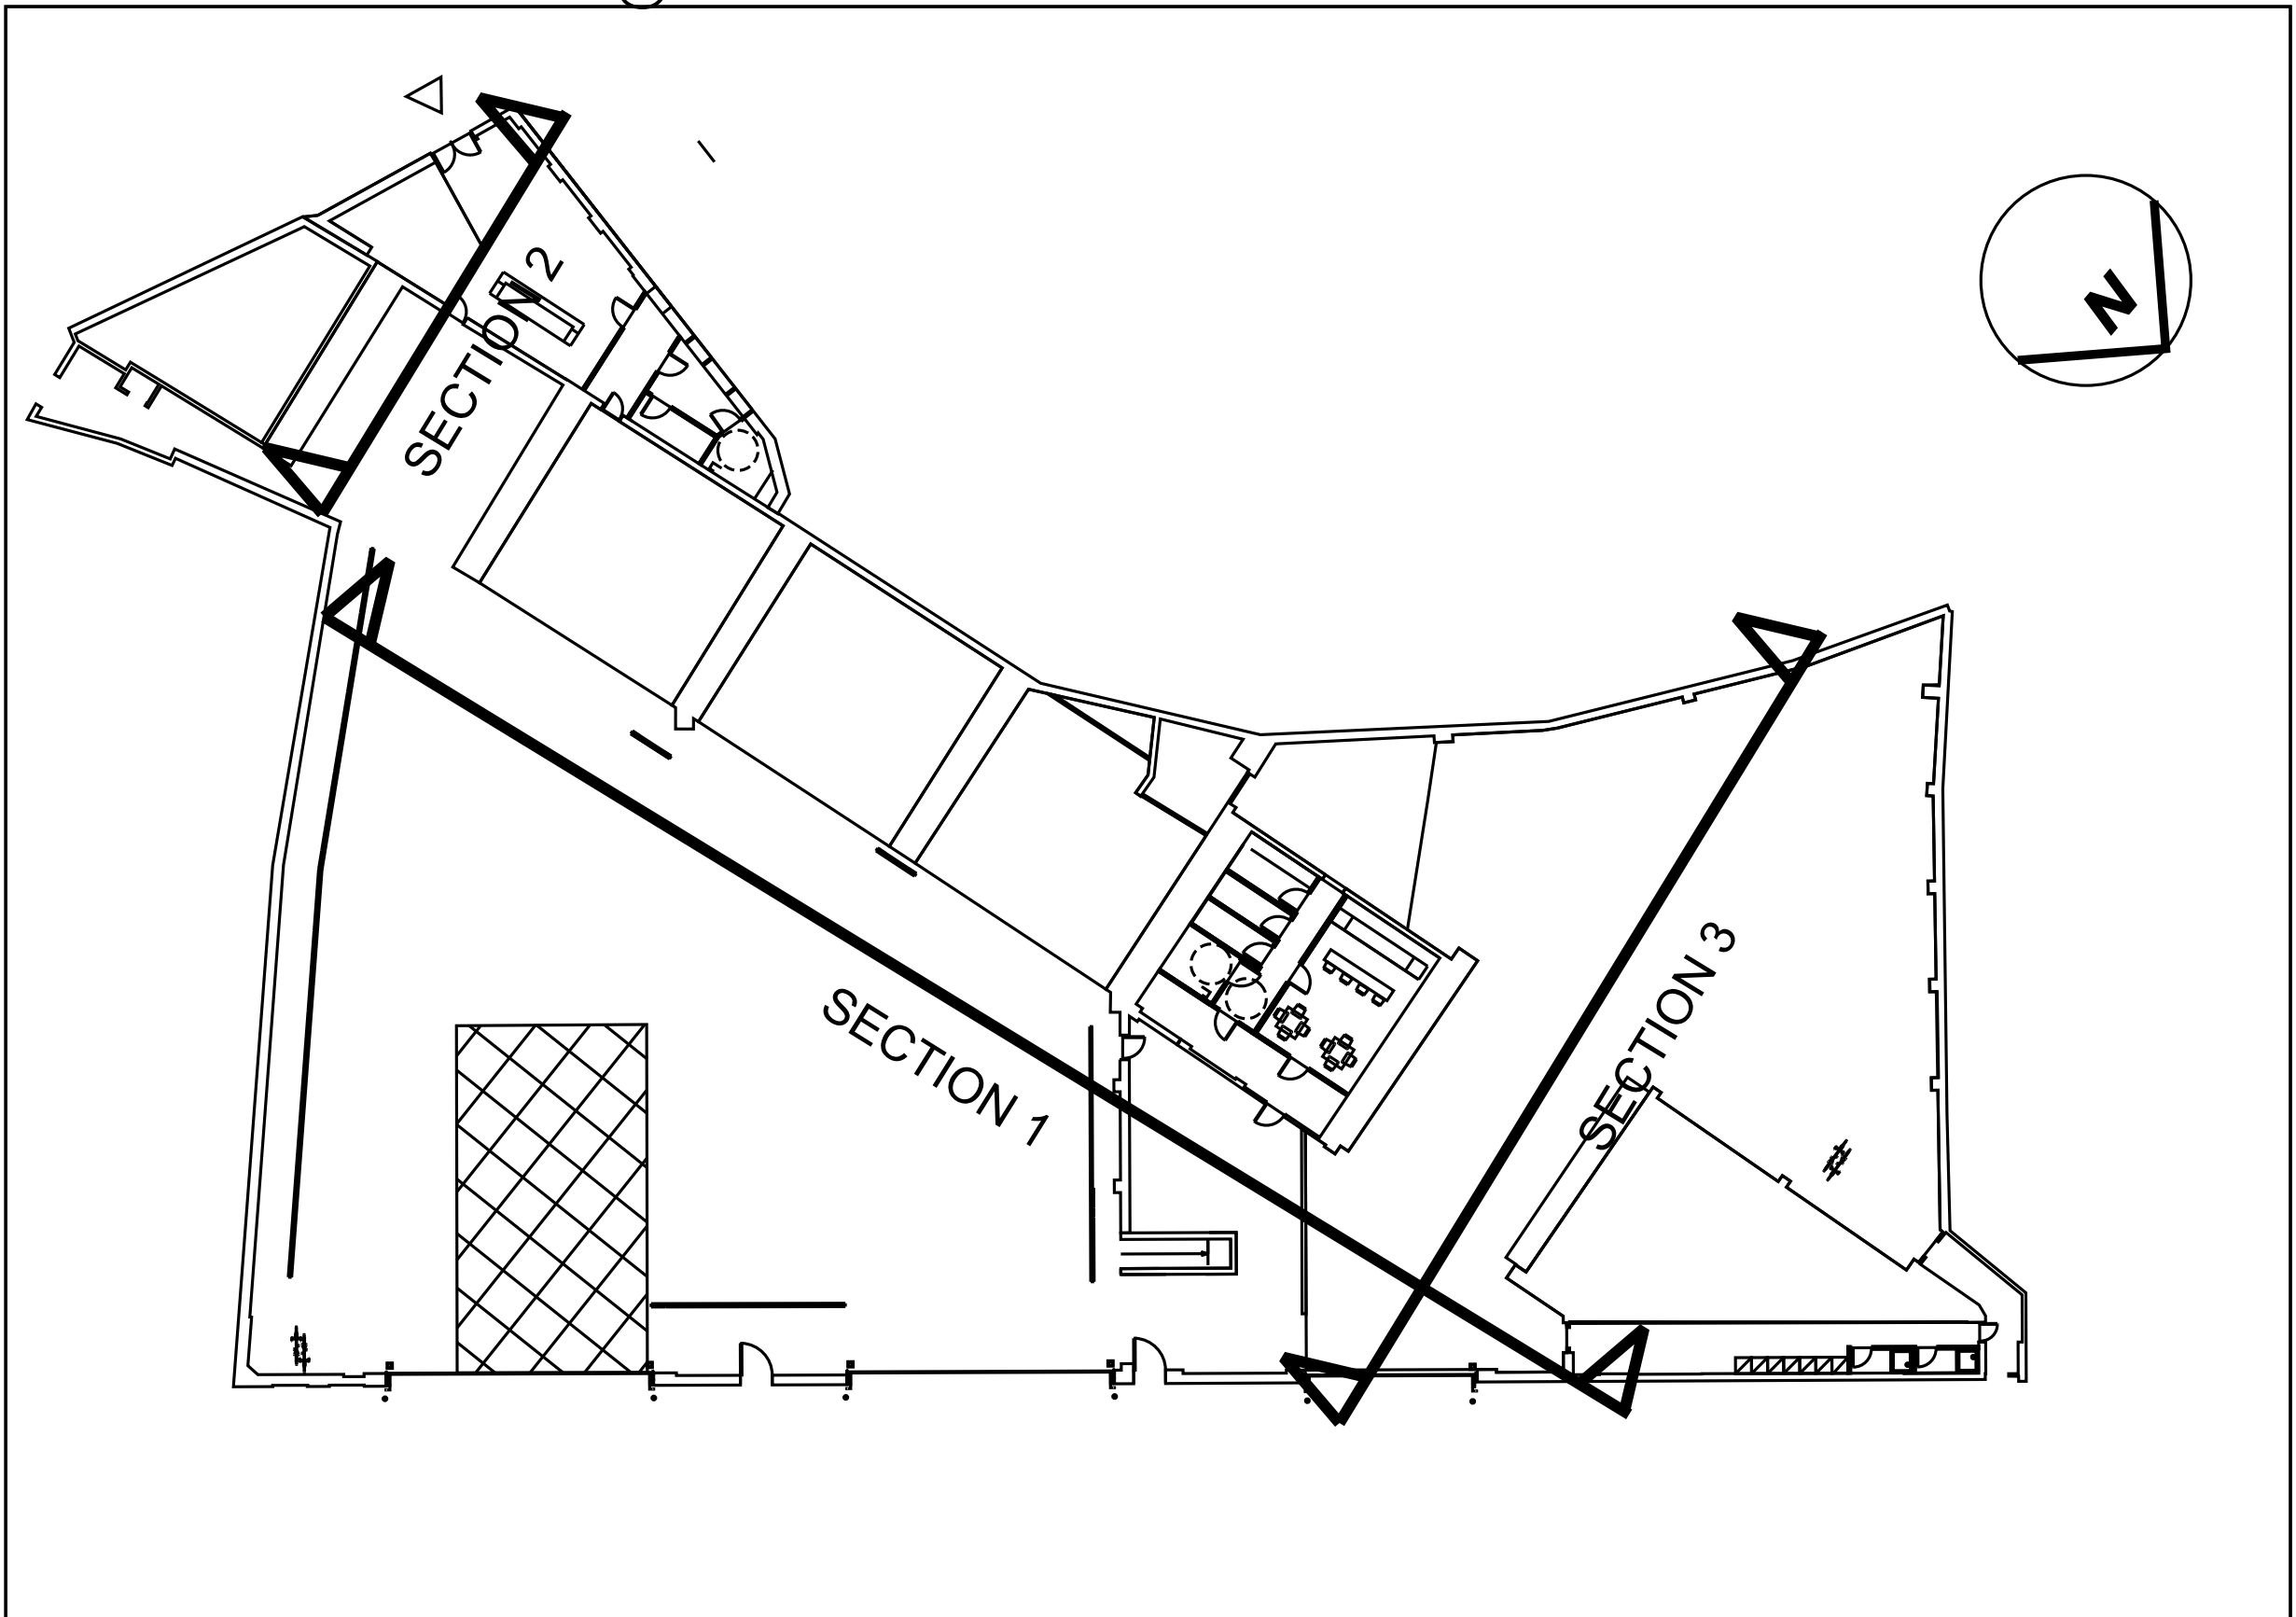

LOCATION PLAN

All measured survey information prepared by Hollis Global

**SEGRO**  
**SGP**  
Architects + Masterplanners

Waterfront House  
2a Smith Way  
Grove Park  
Enderby  
Leicester LE19 1SX

t: +44 (0)116 247 0557

[www.stephengeorge.co.uk](http://www.stephengeorge.co.uk)

Refurbishment  
3-6 Spring Place  
Kentish Town

Drawing Name:  
Proposed Section

Drawing Stage: PLANNING

Suitability: S2 - Information

SGP File Ref: 19-275

19-275 23/11/2020 AZ JN 1:100 @A1 B

SGP Project No: Date: Drawn: Team: Scale: Rev:

Drawing Number:

19-275 -SGP-XX-XX-DR-A- 131200

Project Code Originator Volume Level Type Role Number