




SECTION 1
1:100 @A1

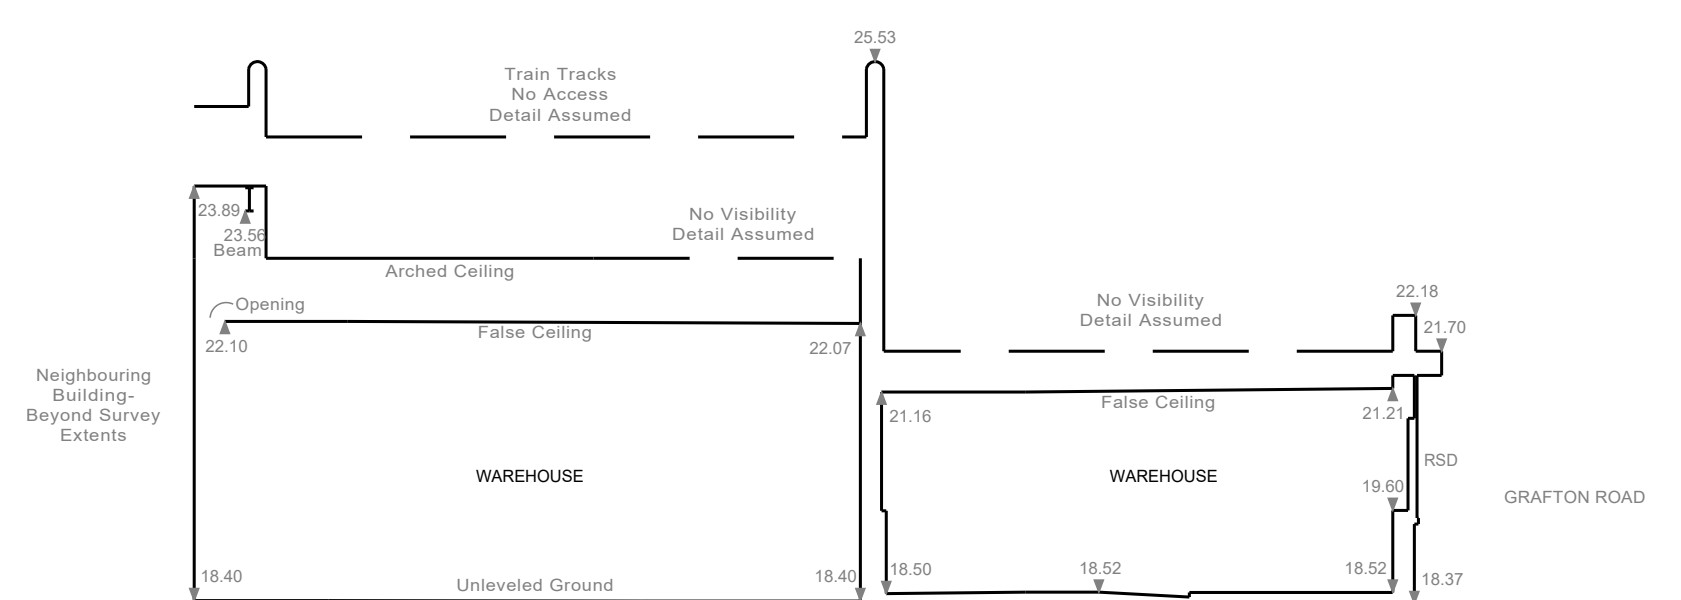

SECTION 2
1:100 @A1

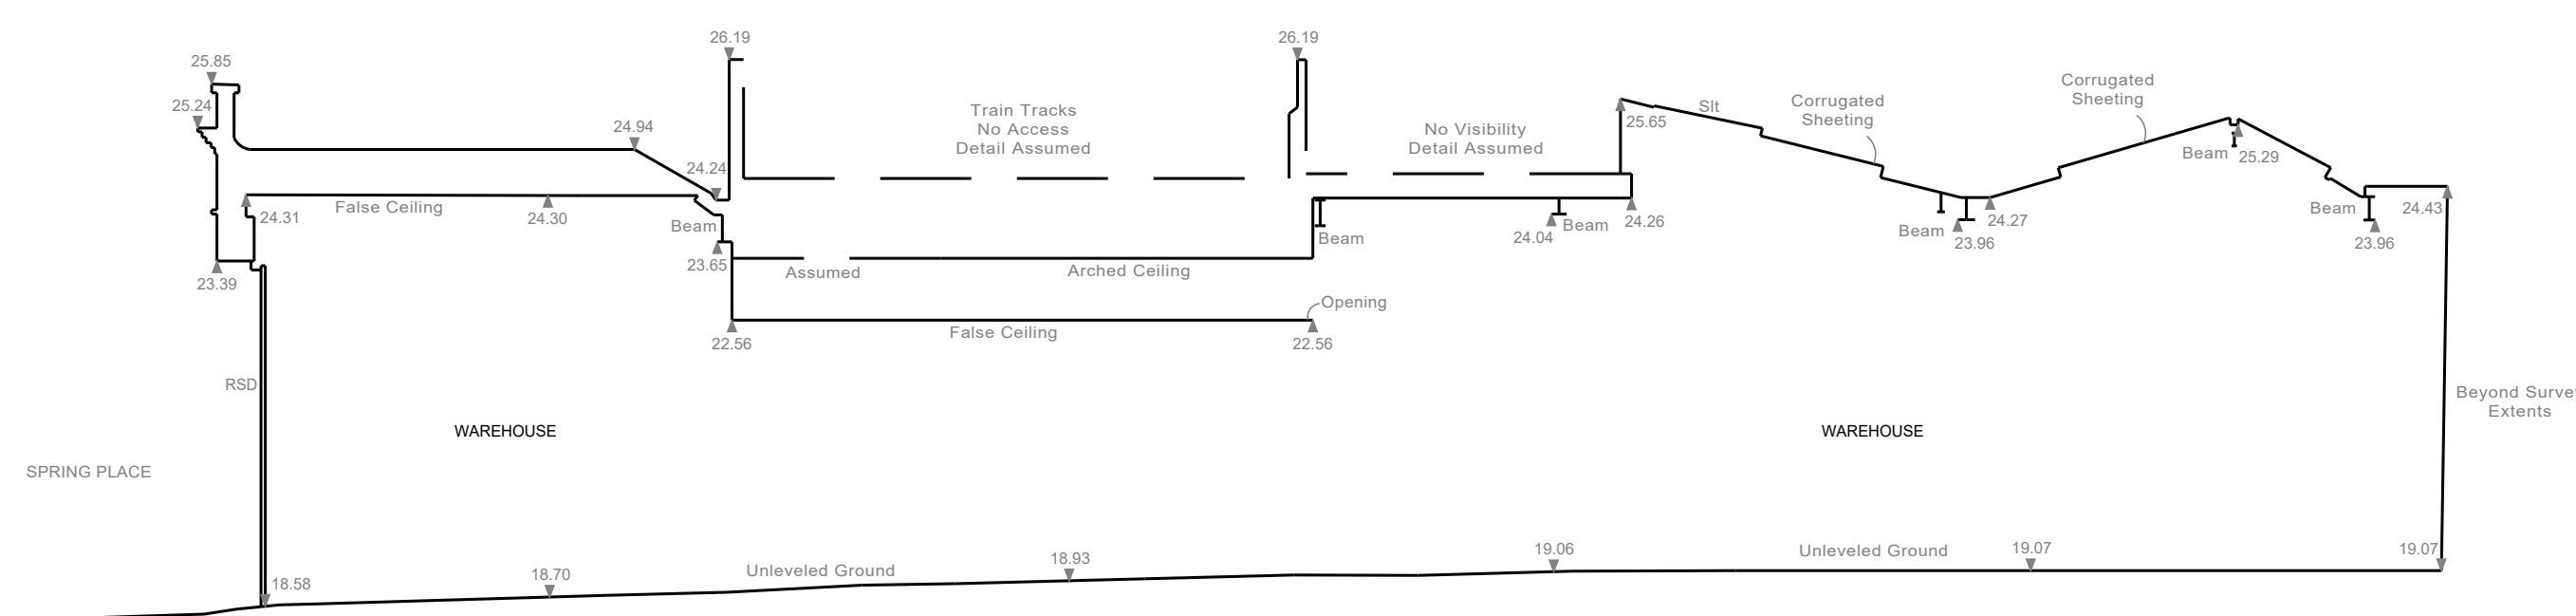

SECTION 3
1:100 @A1

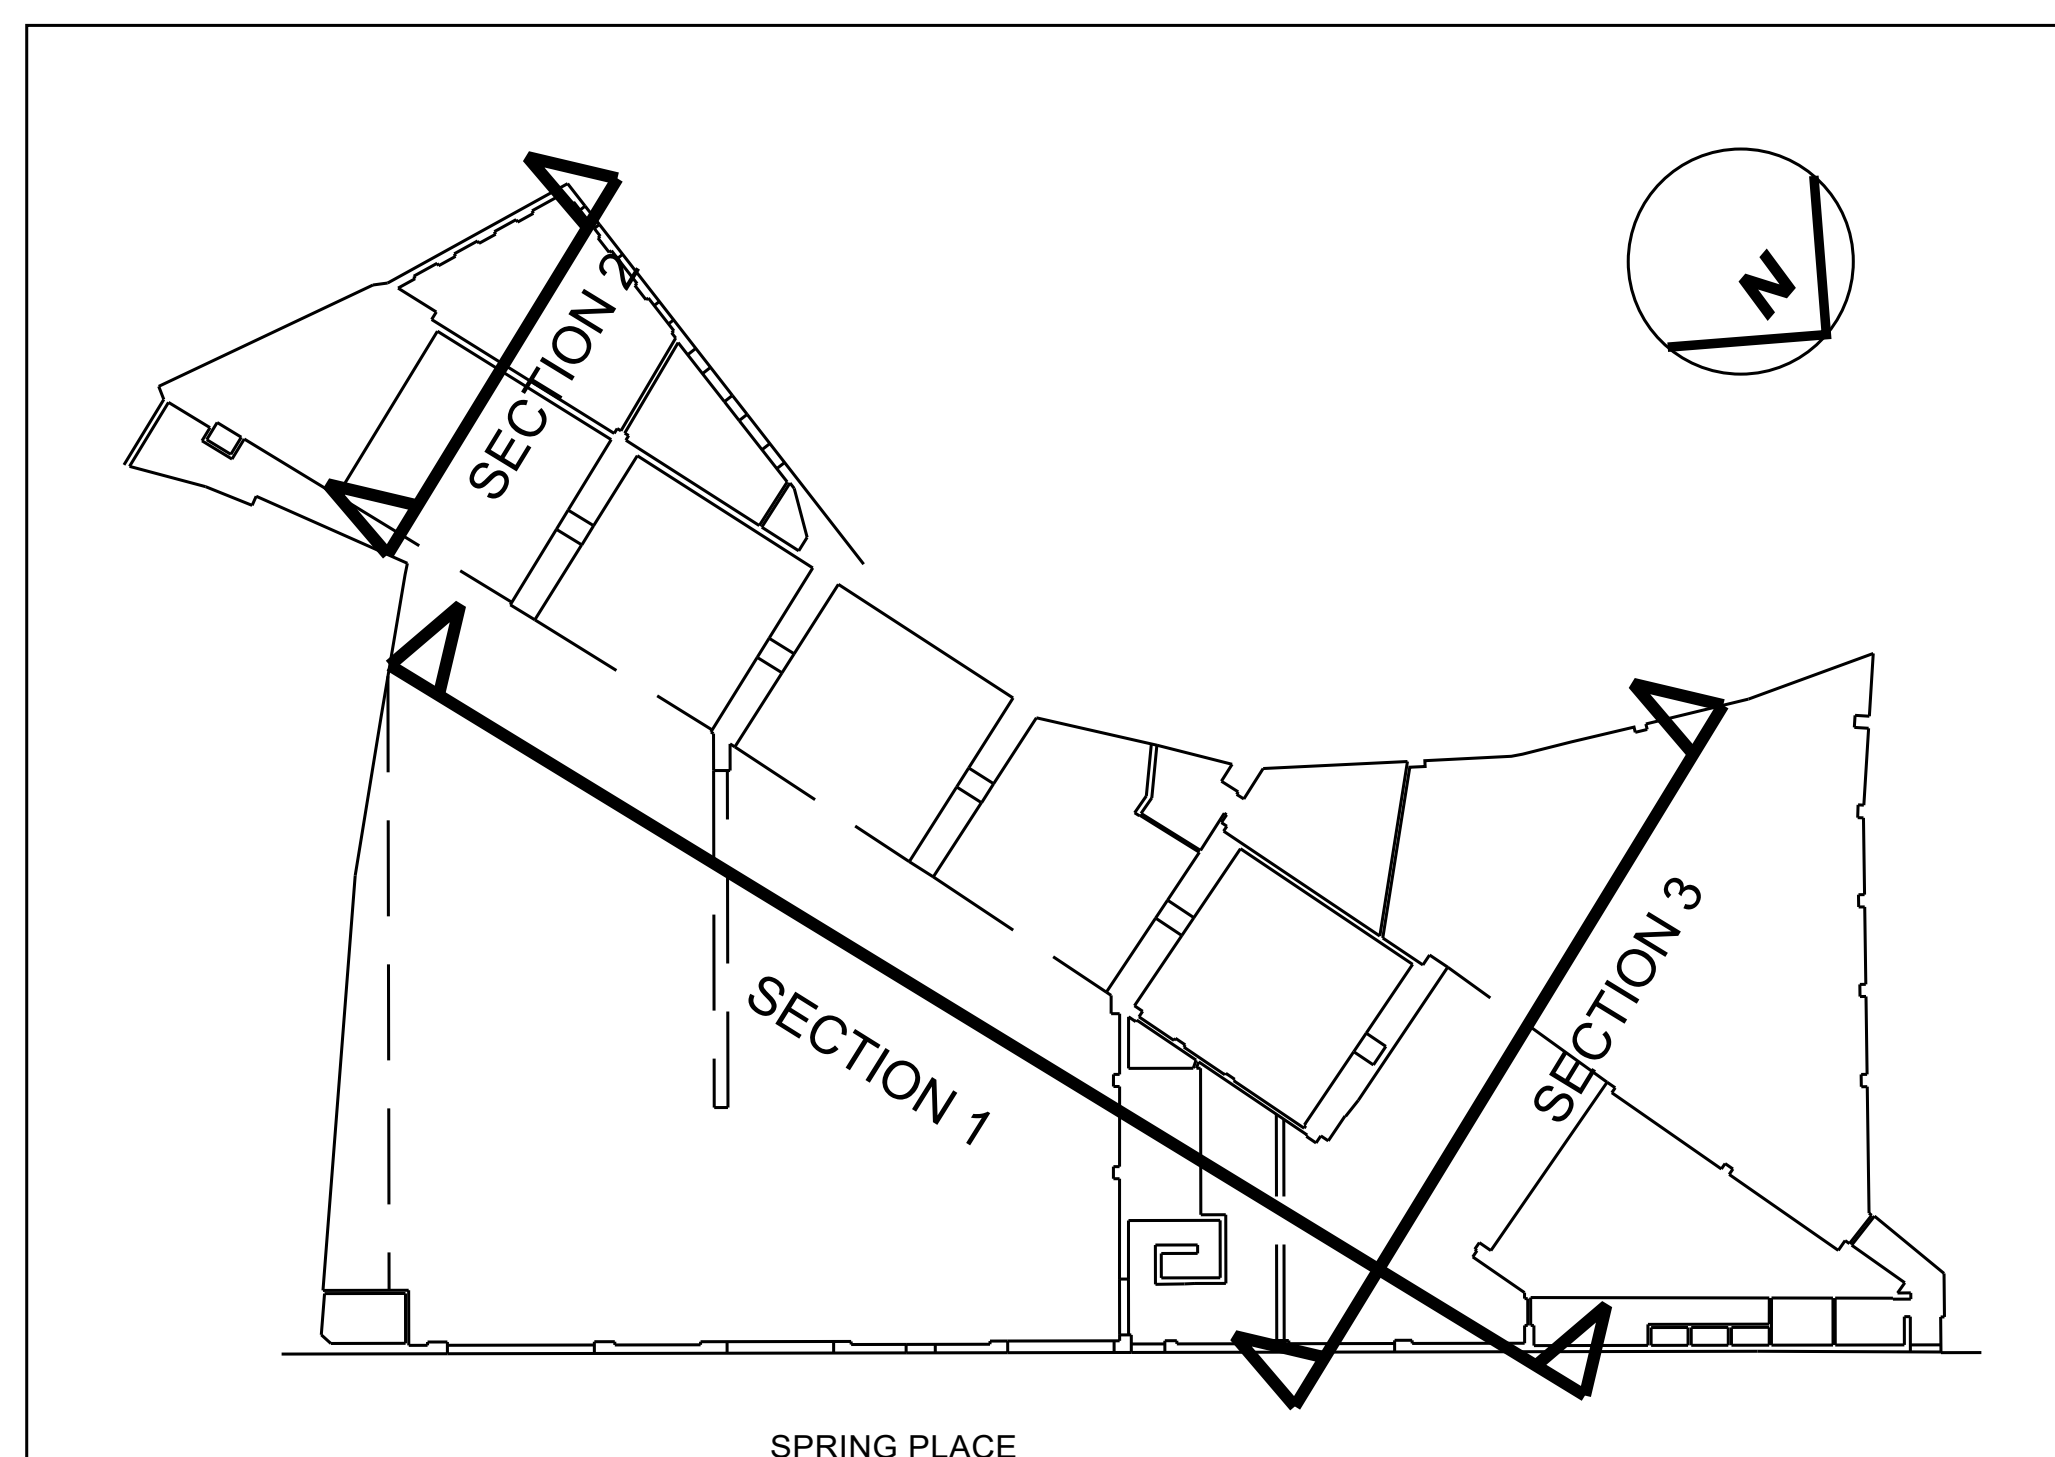

LOCATION PLAN

All measured survey
information prepared by
Hollis Global

SEGro
SGP

Architects + Masterplanners

Waterfront House
2a Smith Way
Grove Park
Enderby
Leicester LE19 1SX

t: +44 (0)116 247 0557

www.stephengeorge.co.uk

Refurbishment
3-6 Spring Place
Kentish Town

Drawing Name:
Existing Sections

Drawing Stage: PLANNING

Suitability: S2 - Information

SGP File Ref: 19-275

19-275	23/11/2020	AZ	JN	1:100 @ A1	A
SGP Project No:	Date:	Drawn:	Team:	Scale:	Rev:
Drawing Number:					

19-275 -SGP-XX-XX-DR-A- 130200