




G P General Practice Architecture + Design

2nd Floor, 130 Old Street London, EC1V 9BD 7 5 4 9 www.gpadlondonltd.com 2 1 3 3

761-PL-102-A status PLANNING

1:100 21/12/2021 SS XX XX PROPOSED SECOND FLOOR PLAN
PROJECT NO. CLIENT 8 GATE STREET

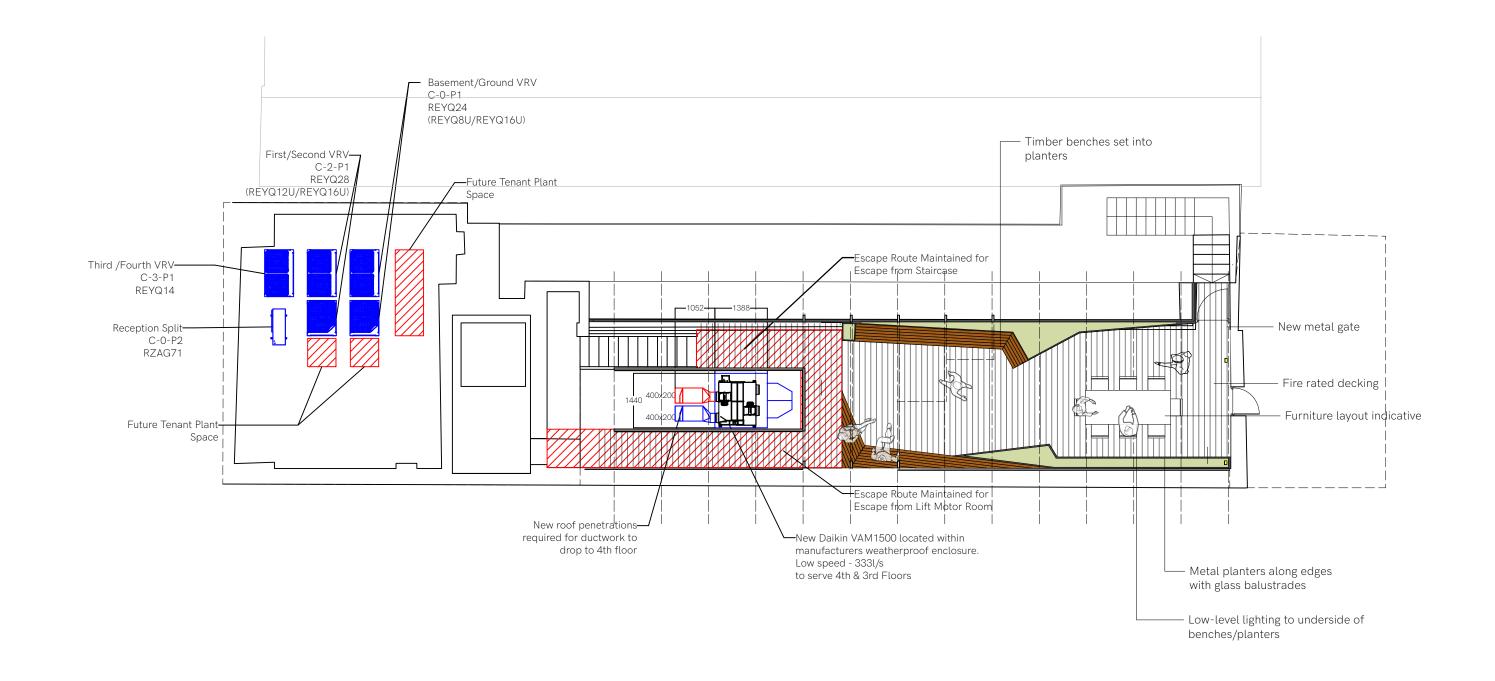



0 1m 2m 3m 4m 5m

G P General Practice
A D Architecture + Design

761-7549 2133 PLAN

761-PL-105-A STATUS PLANNING 
 SCALE
 DATE
 DRAWN
 CHECKED
 APPROV

 1:100
 21/12/2021 SS
 XX
 XX

 PROJECT NO.
 CLIENT
 XX
 XX

PROPOSED ROOF PLAN 8 GATE STREET This drawing it his copyright of GPAD Loads.


Not to be reproduced, retained or disclosed to any unauthorised person either wholly or in part without written perm

Do not scale of this diill indicated dimensions to be checked and verified on site by the contractor before commencement of any fabrication drawings or excitor, on site what

Drawings to be read in conjunction with relevant concustant of anythings and specific

A 26/03/2022 Notes a

G

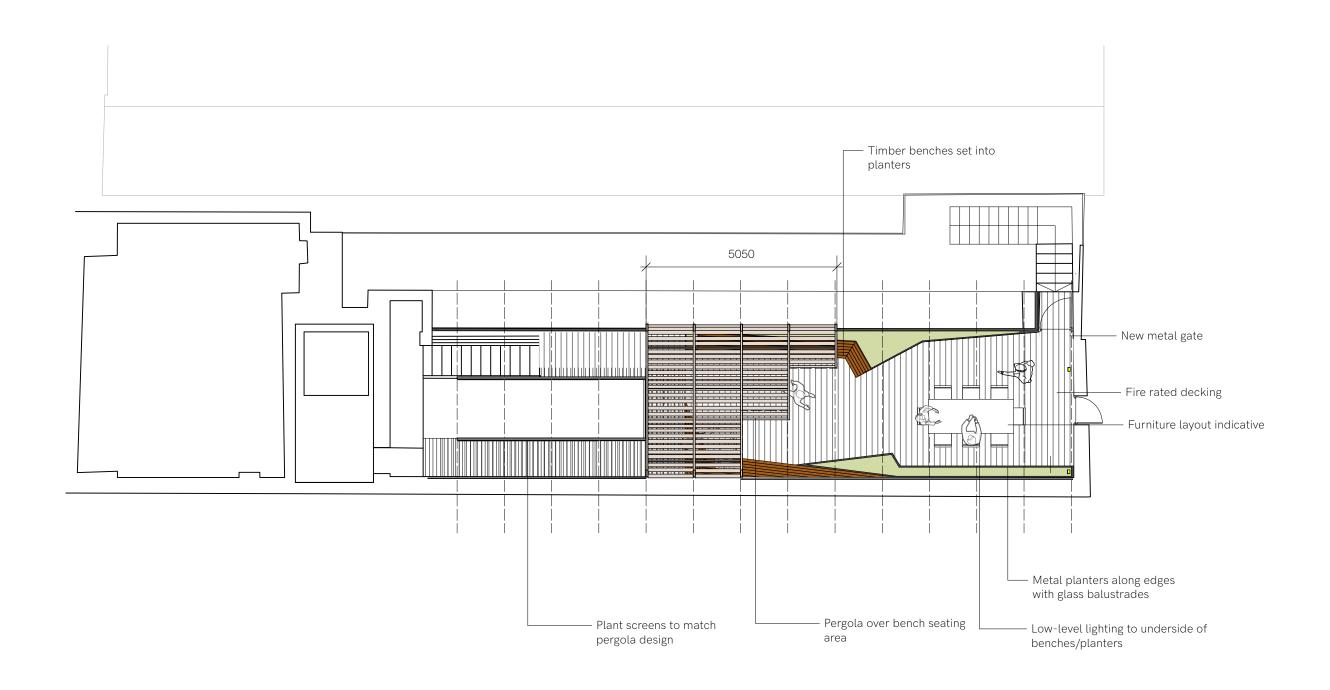









PROPOSED ROOF PLAN (NO PLANT 1:100 8 GATE STREET



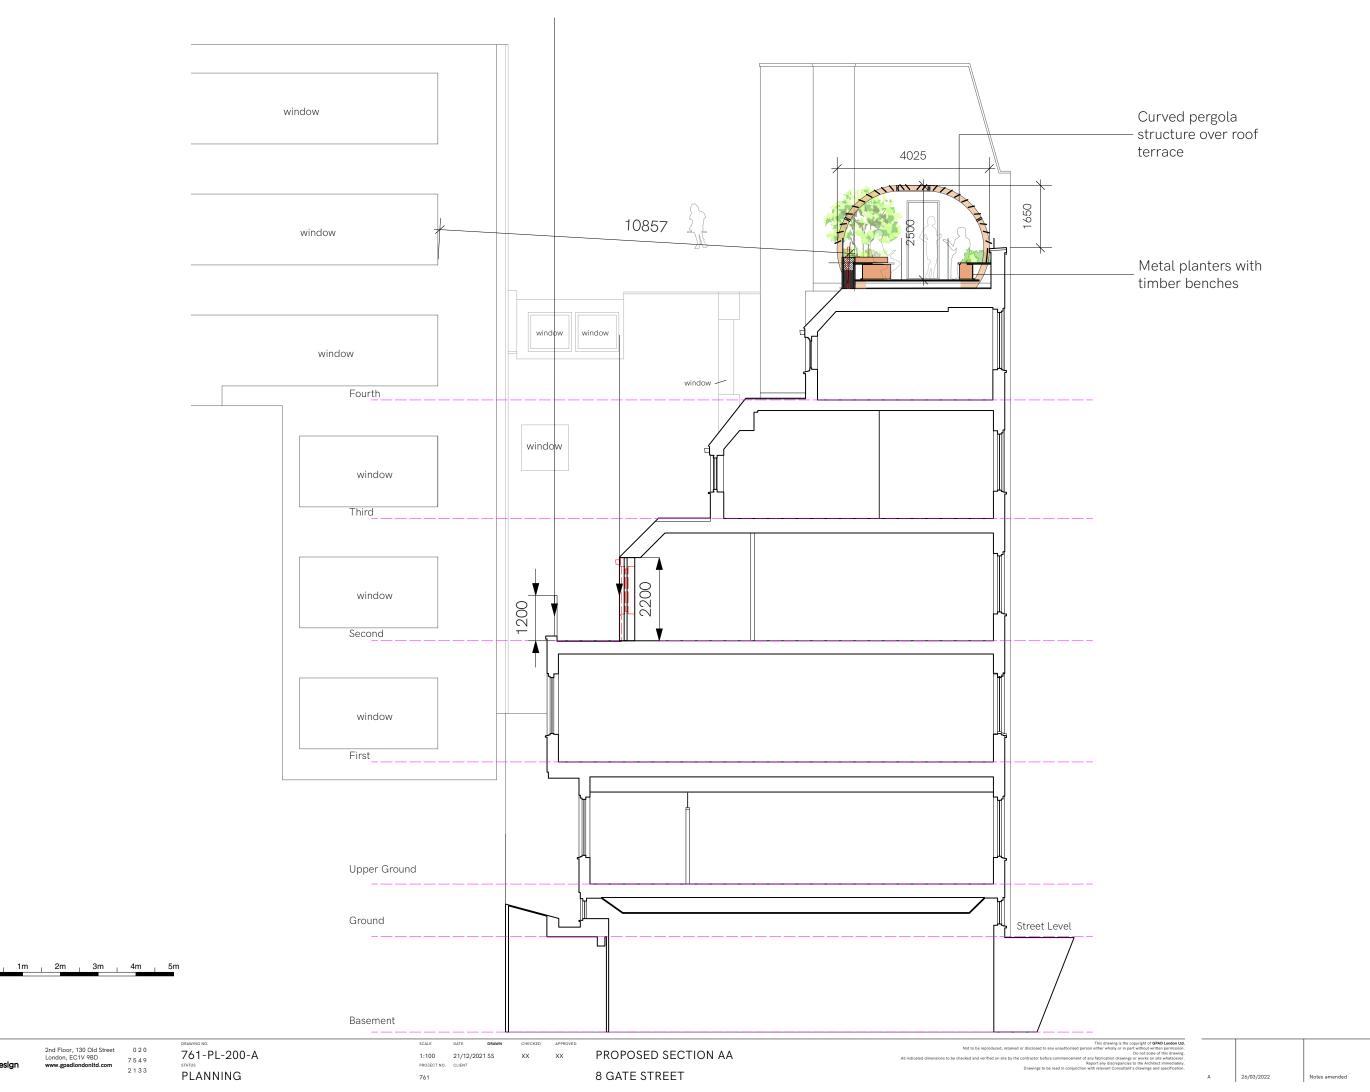

G P General Practice
A D Architecture + Design



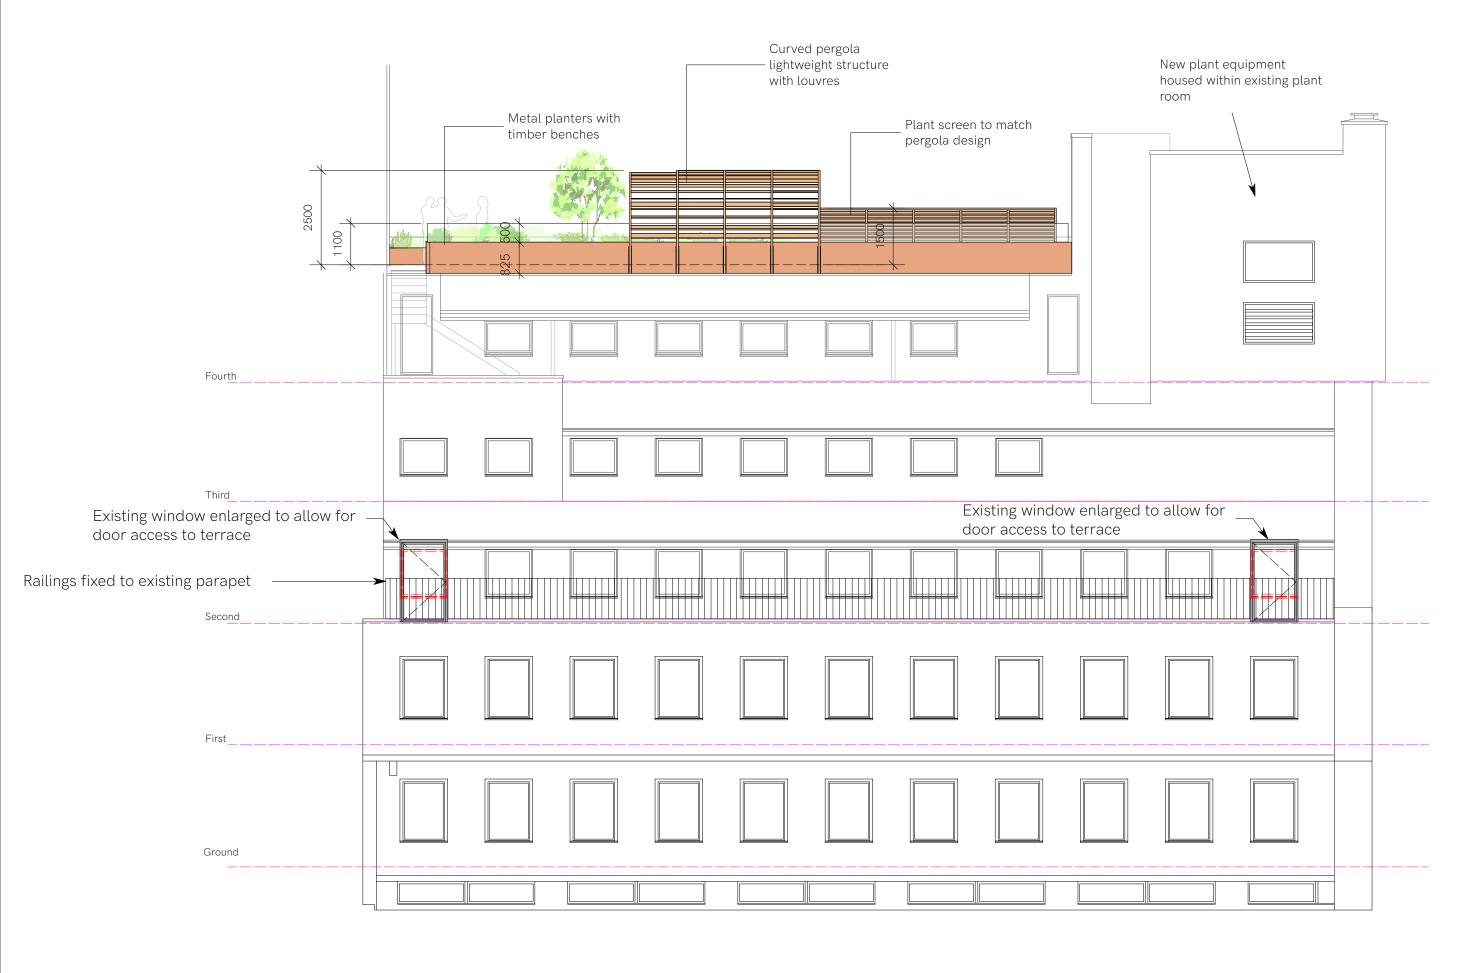

1m 2m 3m 4m 5m

G P General Practice Architecture + Design

761-PL-301-B PLANNING

1:100 21/12/2021 SS

PROPOSED REAR ELEVATION 8 GATE STREET