
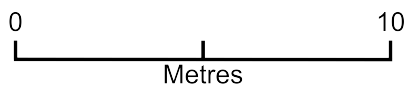


KP.0027_02 Block Plan 298-300 Kentish Town Road, NW5 2TG

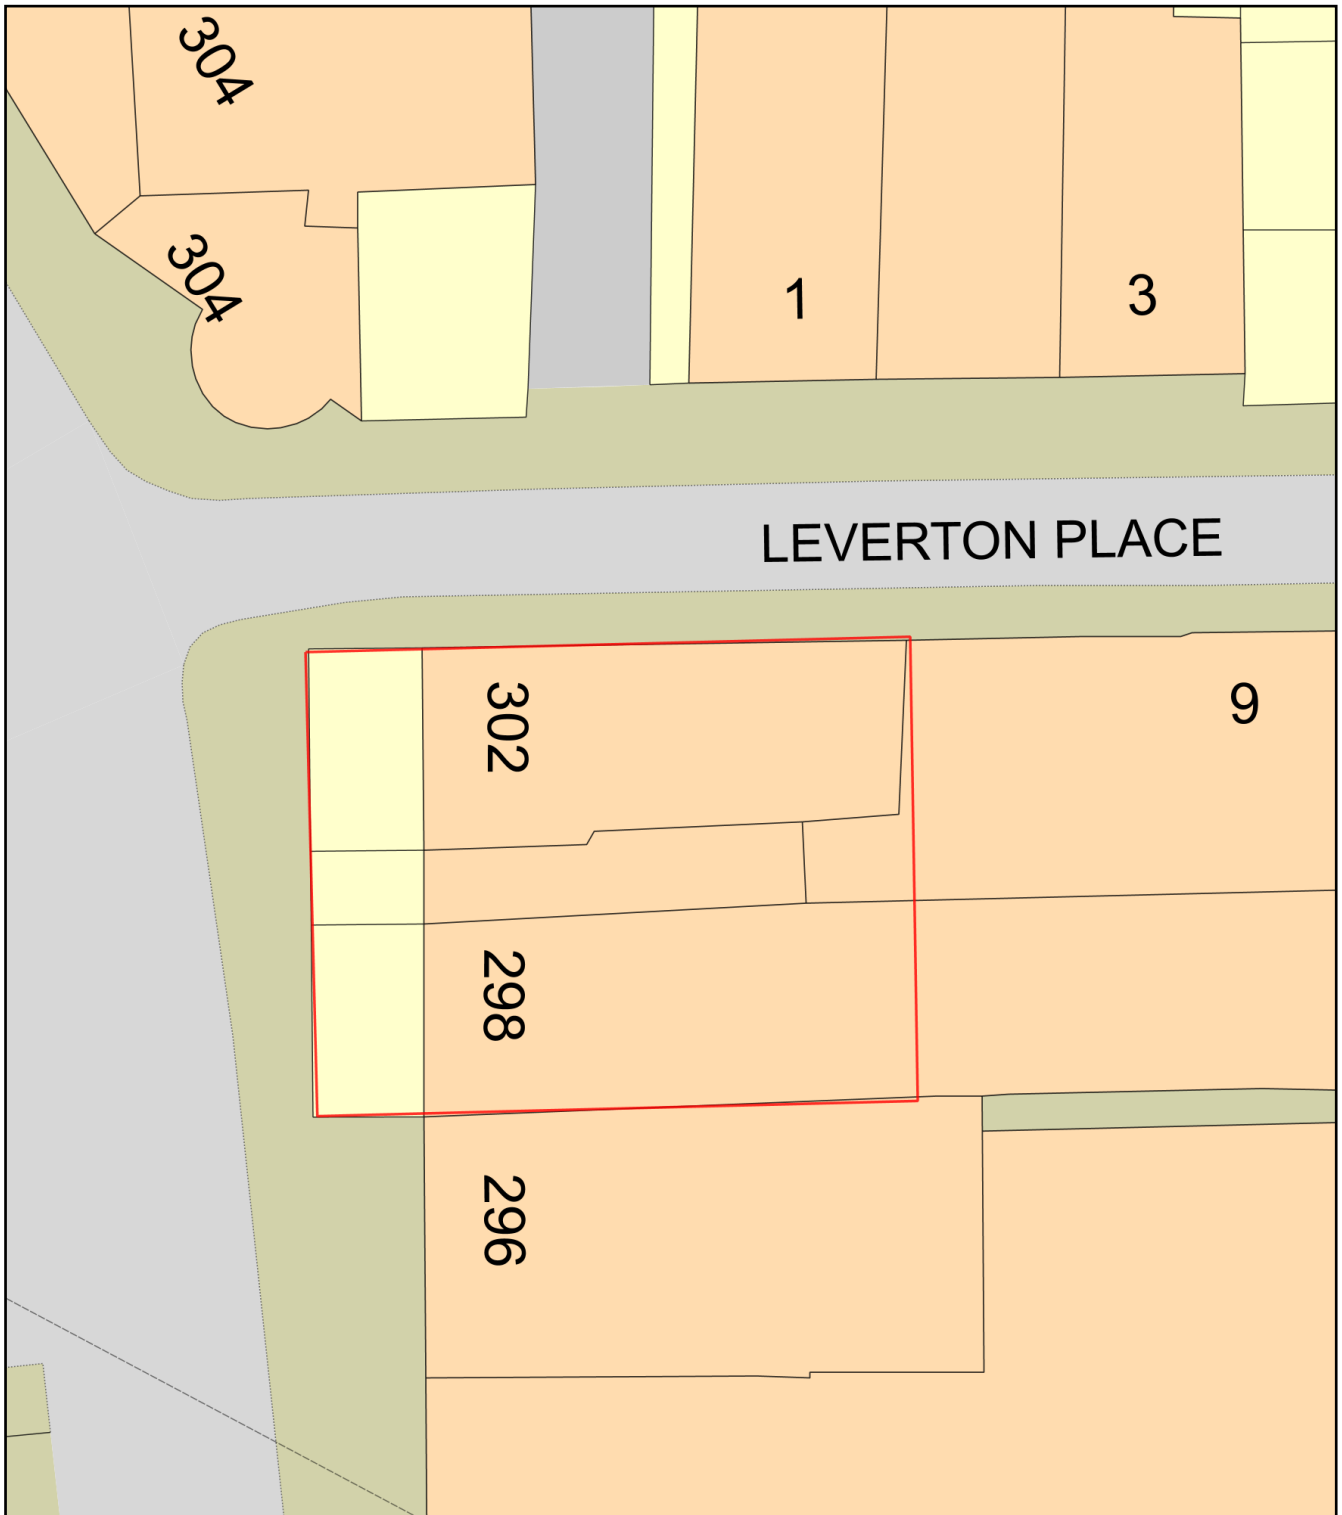

Plan Produced for: **Berbere Limited**

Date Produced: 23 Mar 2022

Plan Reference Number: TQRQM22082130723736

Scale: 1:200 @ A4