



1 Wall fixing detail
Scale: 1:1

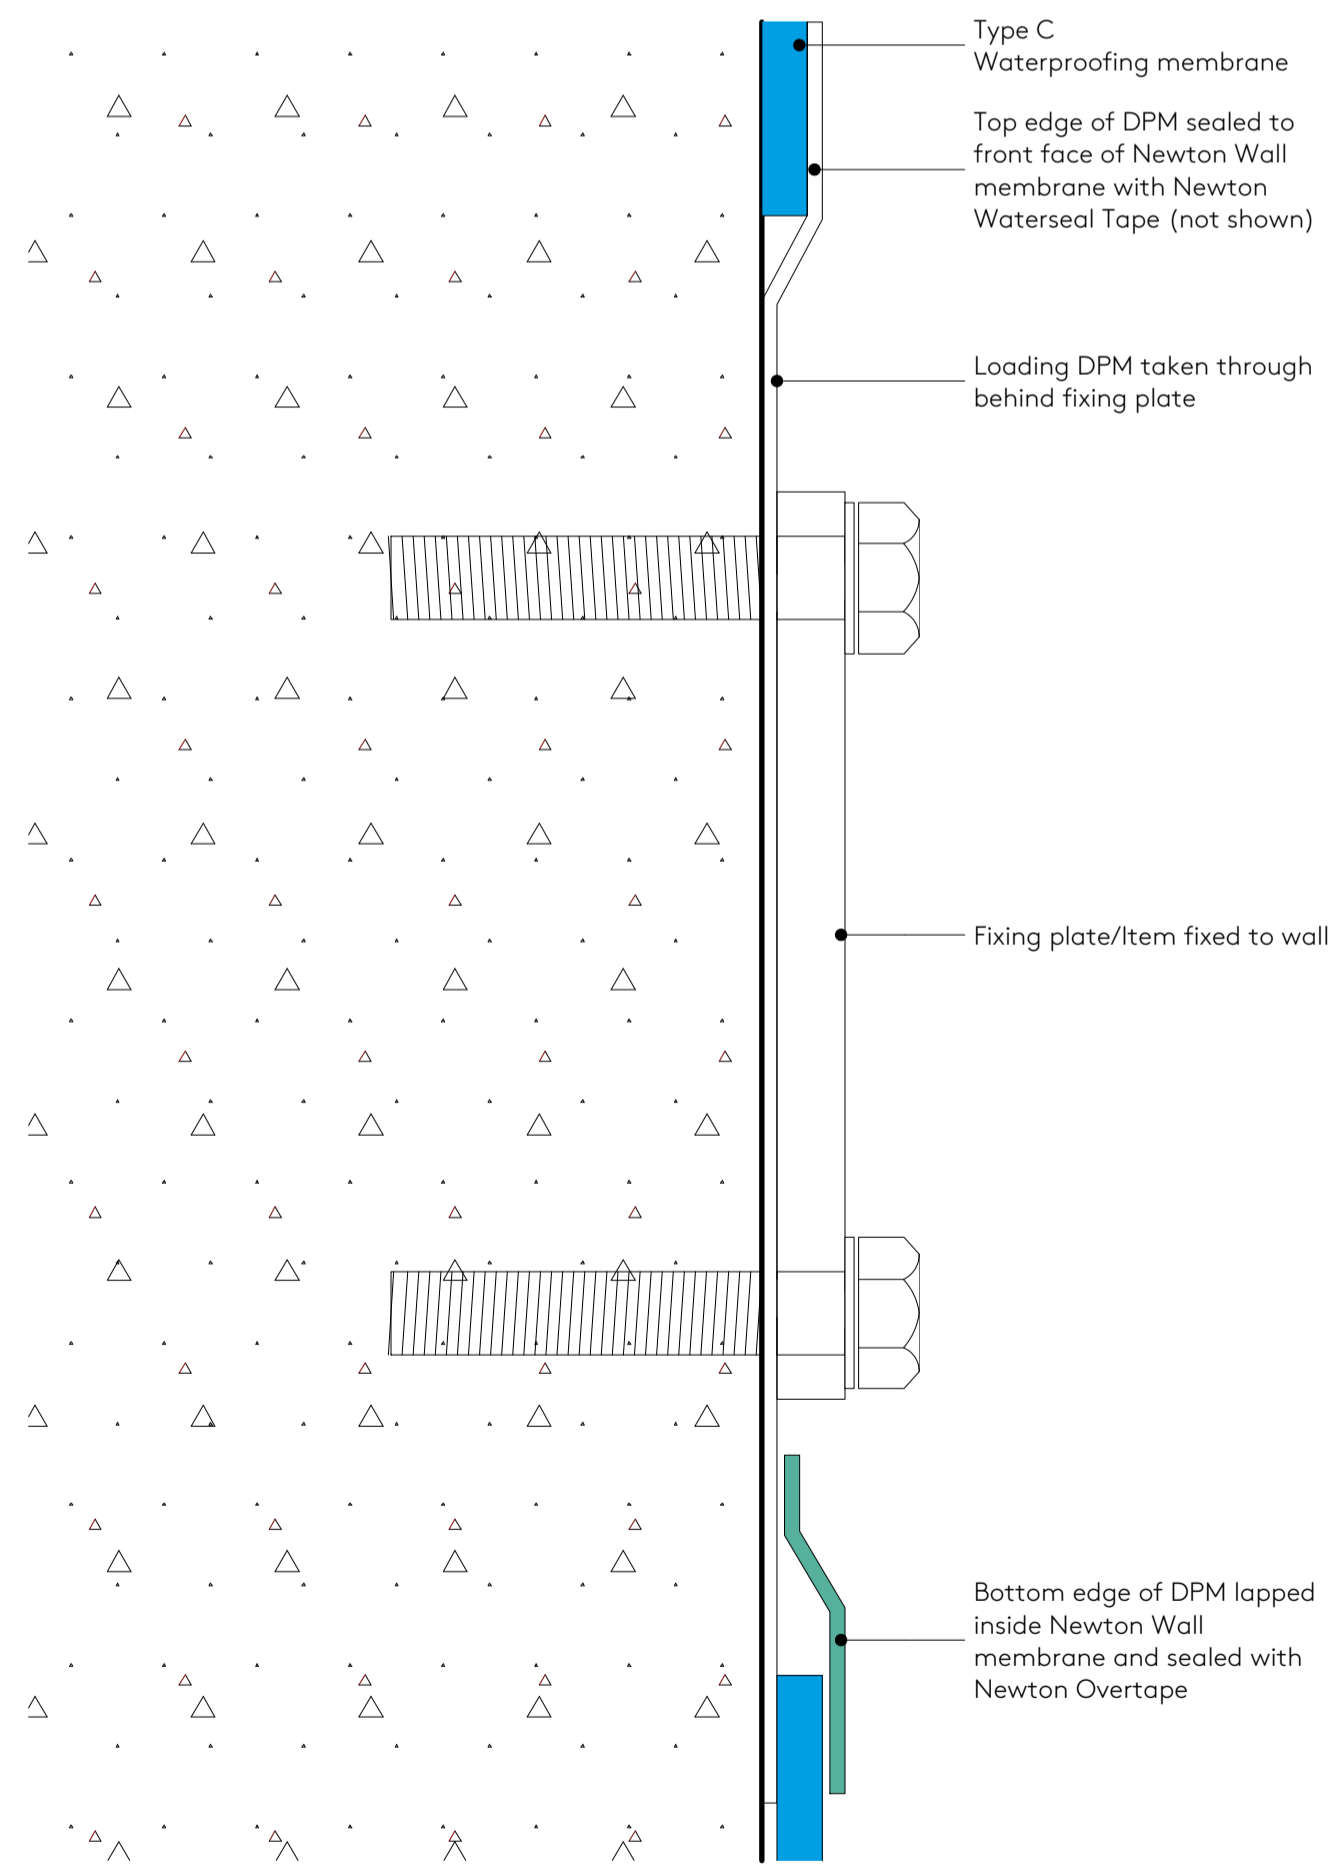

2 Detail of bolted items through a Newton Wall membrane
Scale: Not to scale

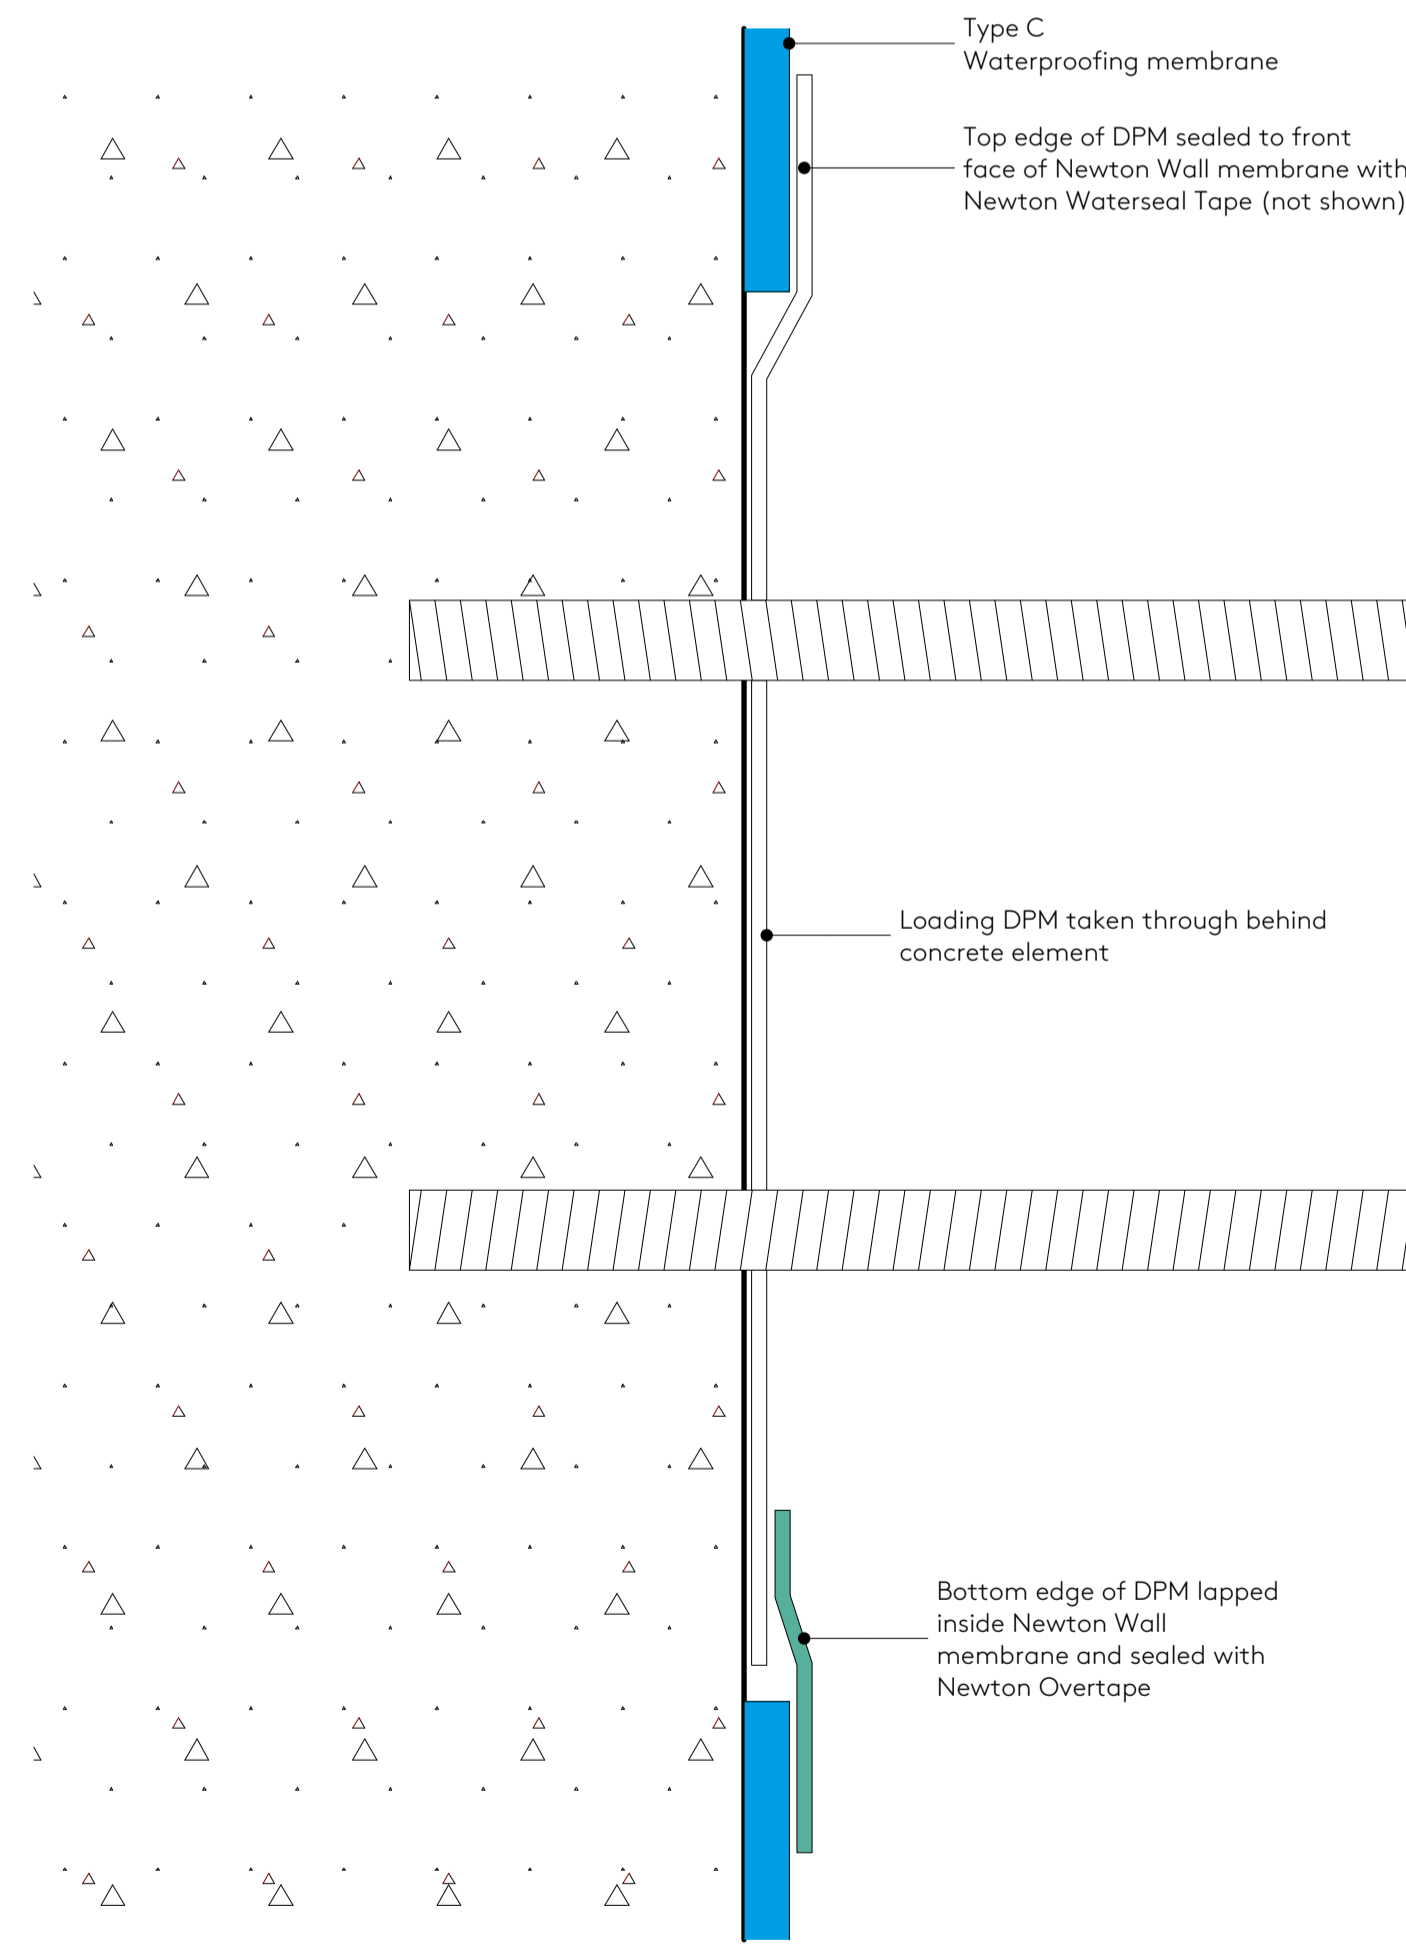

3 Concrete element against Newton System Wall membrane
Scale: Not to scale

GENERAL NOTES

DO NOT SCALE DRAWINGS. USE DIMENSIONED DRAWINGS ONLY. ALL DIMENSIONS TO BE CHECKED PRIOR TO COMMENCEMENT OF ANY WORKS. AND / OR PREPARATION OF ANY SHOP DRAWINGS. ALL DISCREPANCIES TO BE REPORTED TO THE ARCHITECT. THIS DRAWING TO BE READ IN CONJUNCTION WITH ALL OTHER ARCHITECTS DRAWINGS AND SPECIFICATIONS AND OTHER CONSULTANTS INFORMATION ALL STRUCTURAL ELEMENTS TO BE CROSS CHECKED WITH ENGINEERS DOCUMENTS

NOTES

SCHEDULE REFERENCES

REVISION SCHEDULE

REVISION	DATE	DESCRIPTION	ISSUED BY
P1	23/03/2022	Listed Building Consent	JD

Nex—
55 Whitfield St,
London W1T 4AH

e: office@nex-architecture.com
t: +44 20 7183 0900

—The British Museum
The British Museum
Great Russell St
London WC1B 3DG

PROJECT:
The British Museum

DRAWING:
Tunnels Partitions Details

STATUS: Tender DATE: 23/03/2022 DRAWN: JD CHECKED: AD

SCALE: AS NOTED @ ISO A1 DRAWING NO.: 108-Nex-XX-02-DR-A-404 REVISION: P1