Proposed Section BB


Mixed Use Scheme

0 1 2 3 4 5m

DRAWING NUMBER: REV: 1308.S73-301 A

DRAWING CODE XXXXX-BMA-XXX-XX-DR-A-XXXX

ISSUED BY:

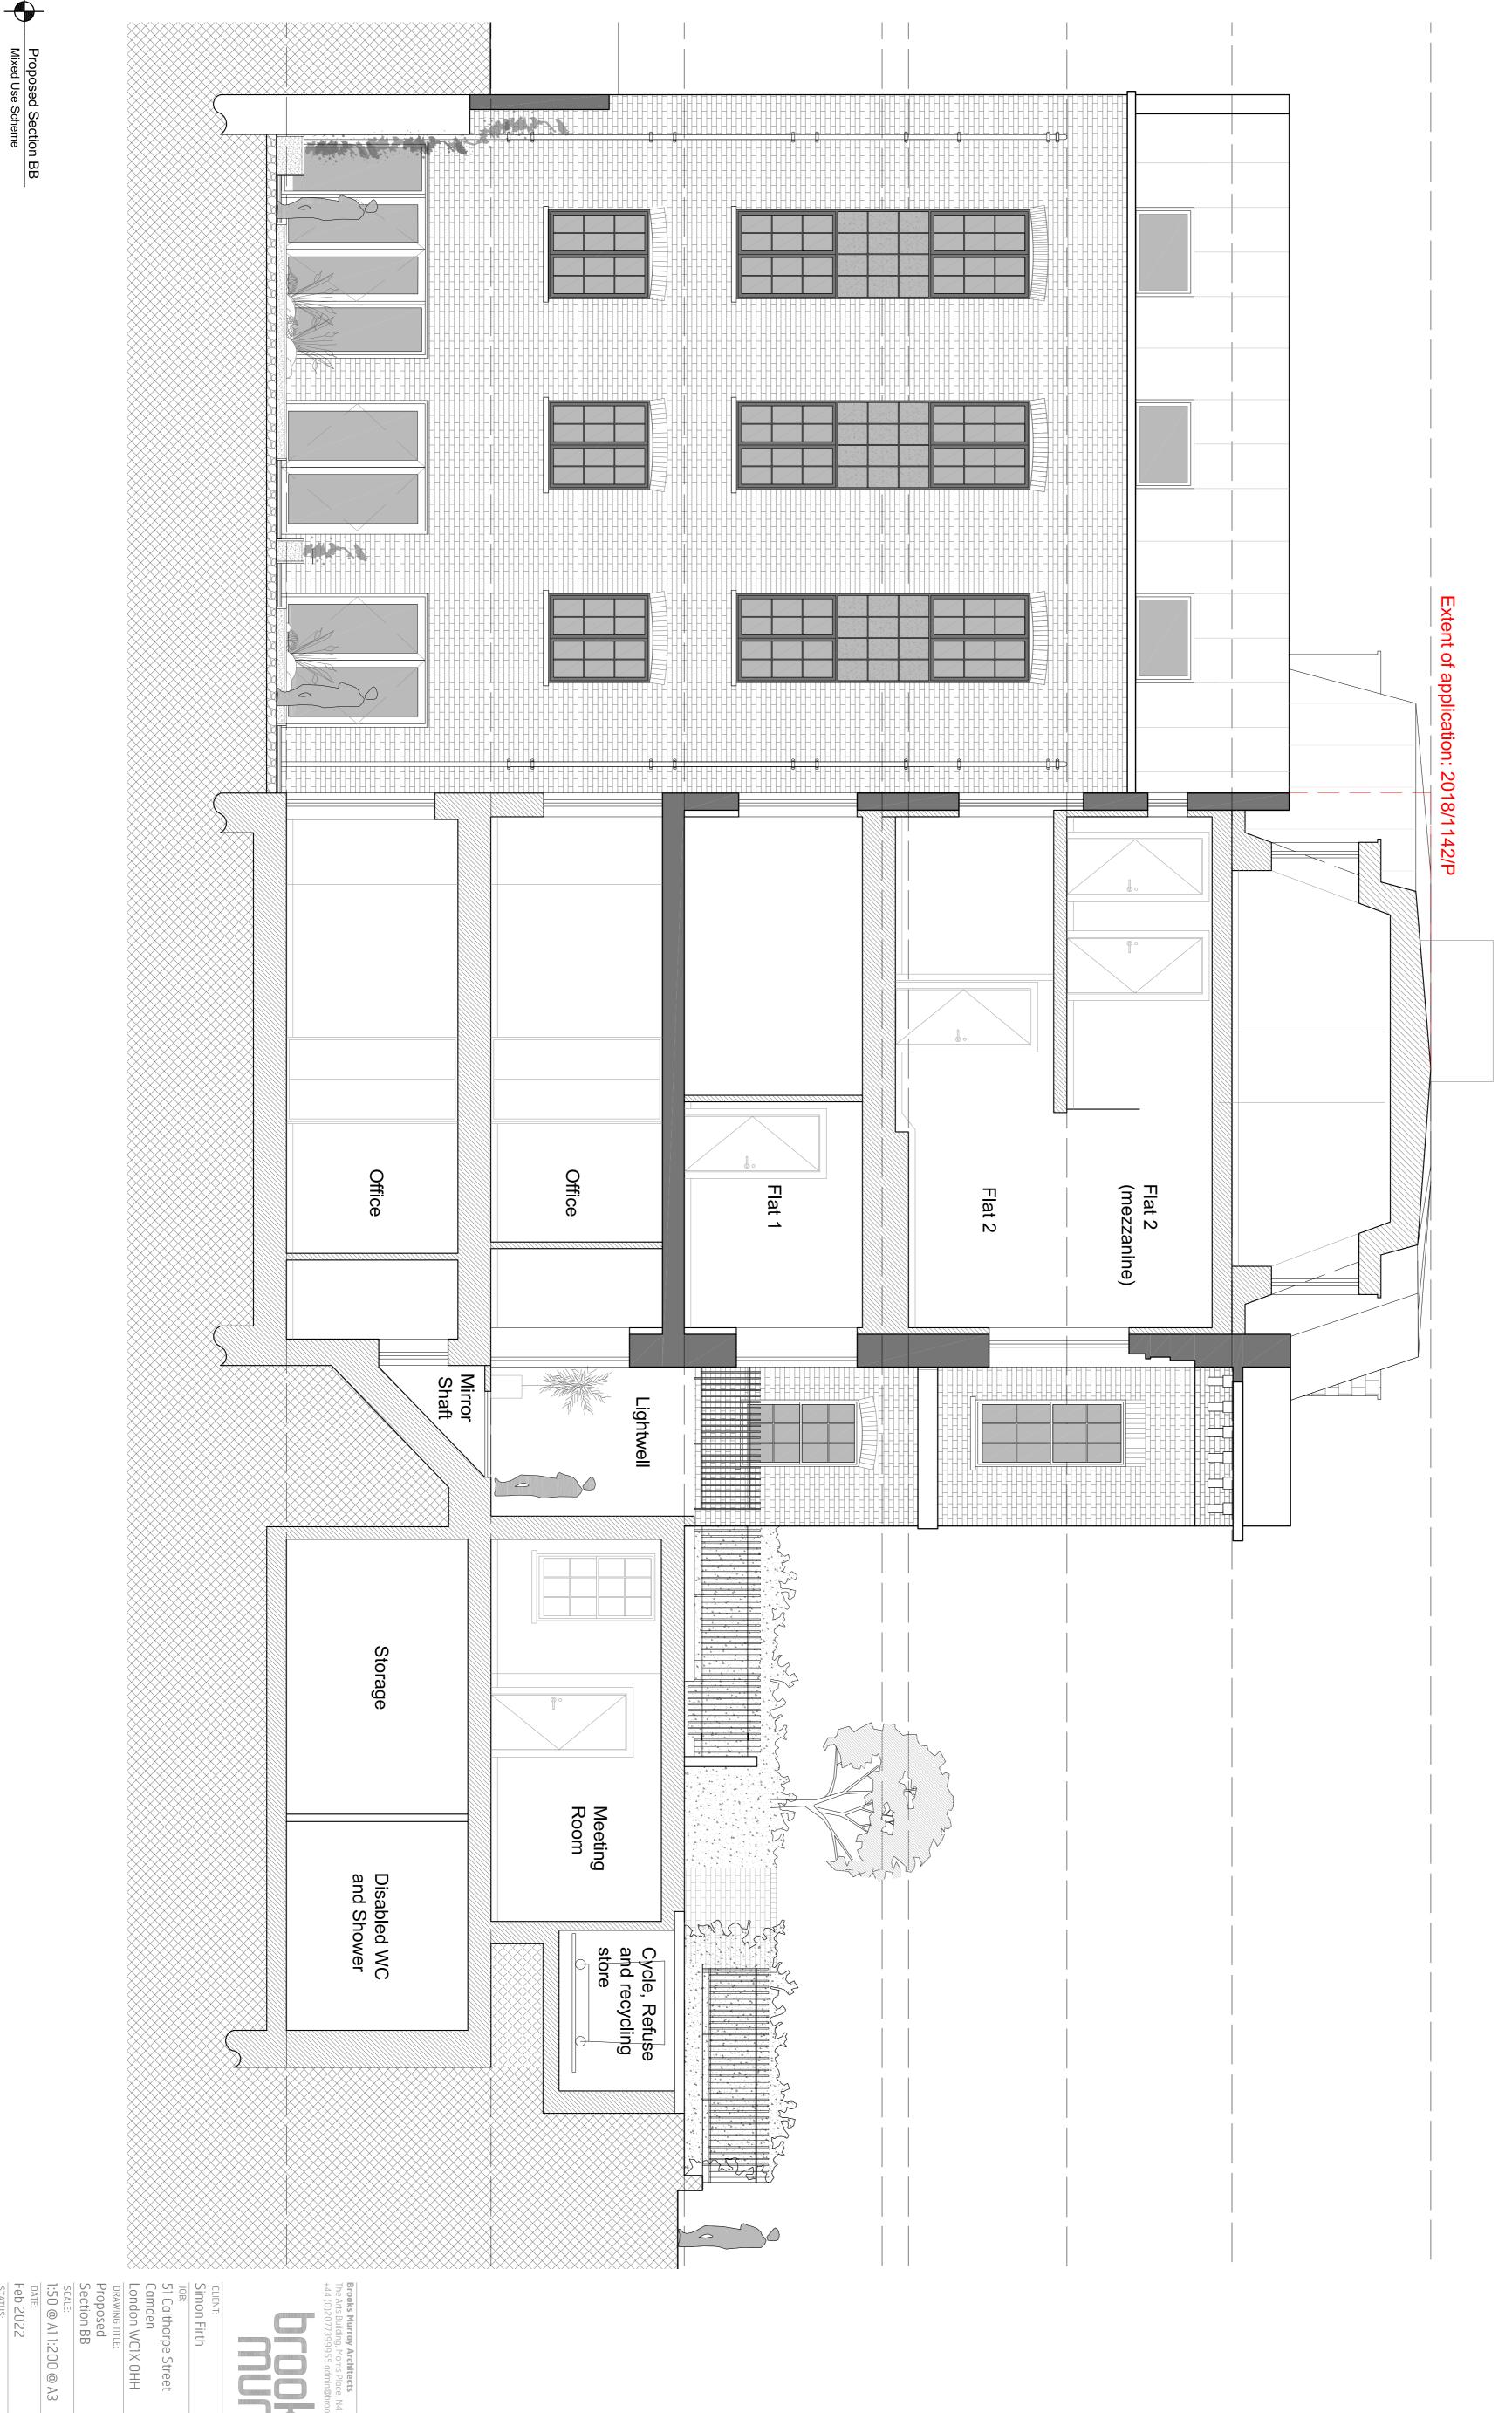

CHECKED ON SITE AMY NOONSSTENCISS MUST BE REPORTED BACKTOTHE ARCHITECT, THIS DPANNUL AND ANY DESIGNS HIDDAYS THE REPORTED THIS SHORT AND ANY DESIGNS HIDDAYS THE REPORT AND THIS SHORT AND THE REPORT AND THE REPORT OF THIS SHORT MAY BE PRODUCED WITHOUT PRICIP REPORTS ON THE CONSTRUCTION.

REV. AMENDMENT

BY: DATE

AMENDMENT

BY: DATE