




NATIONAL
MAP CENTRE

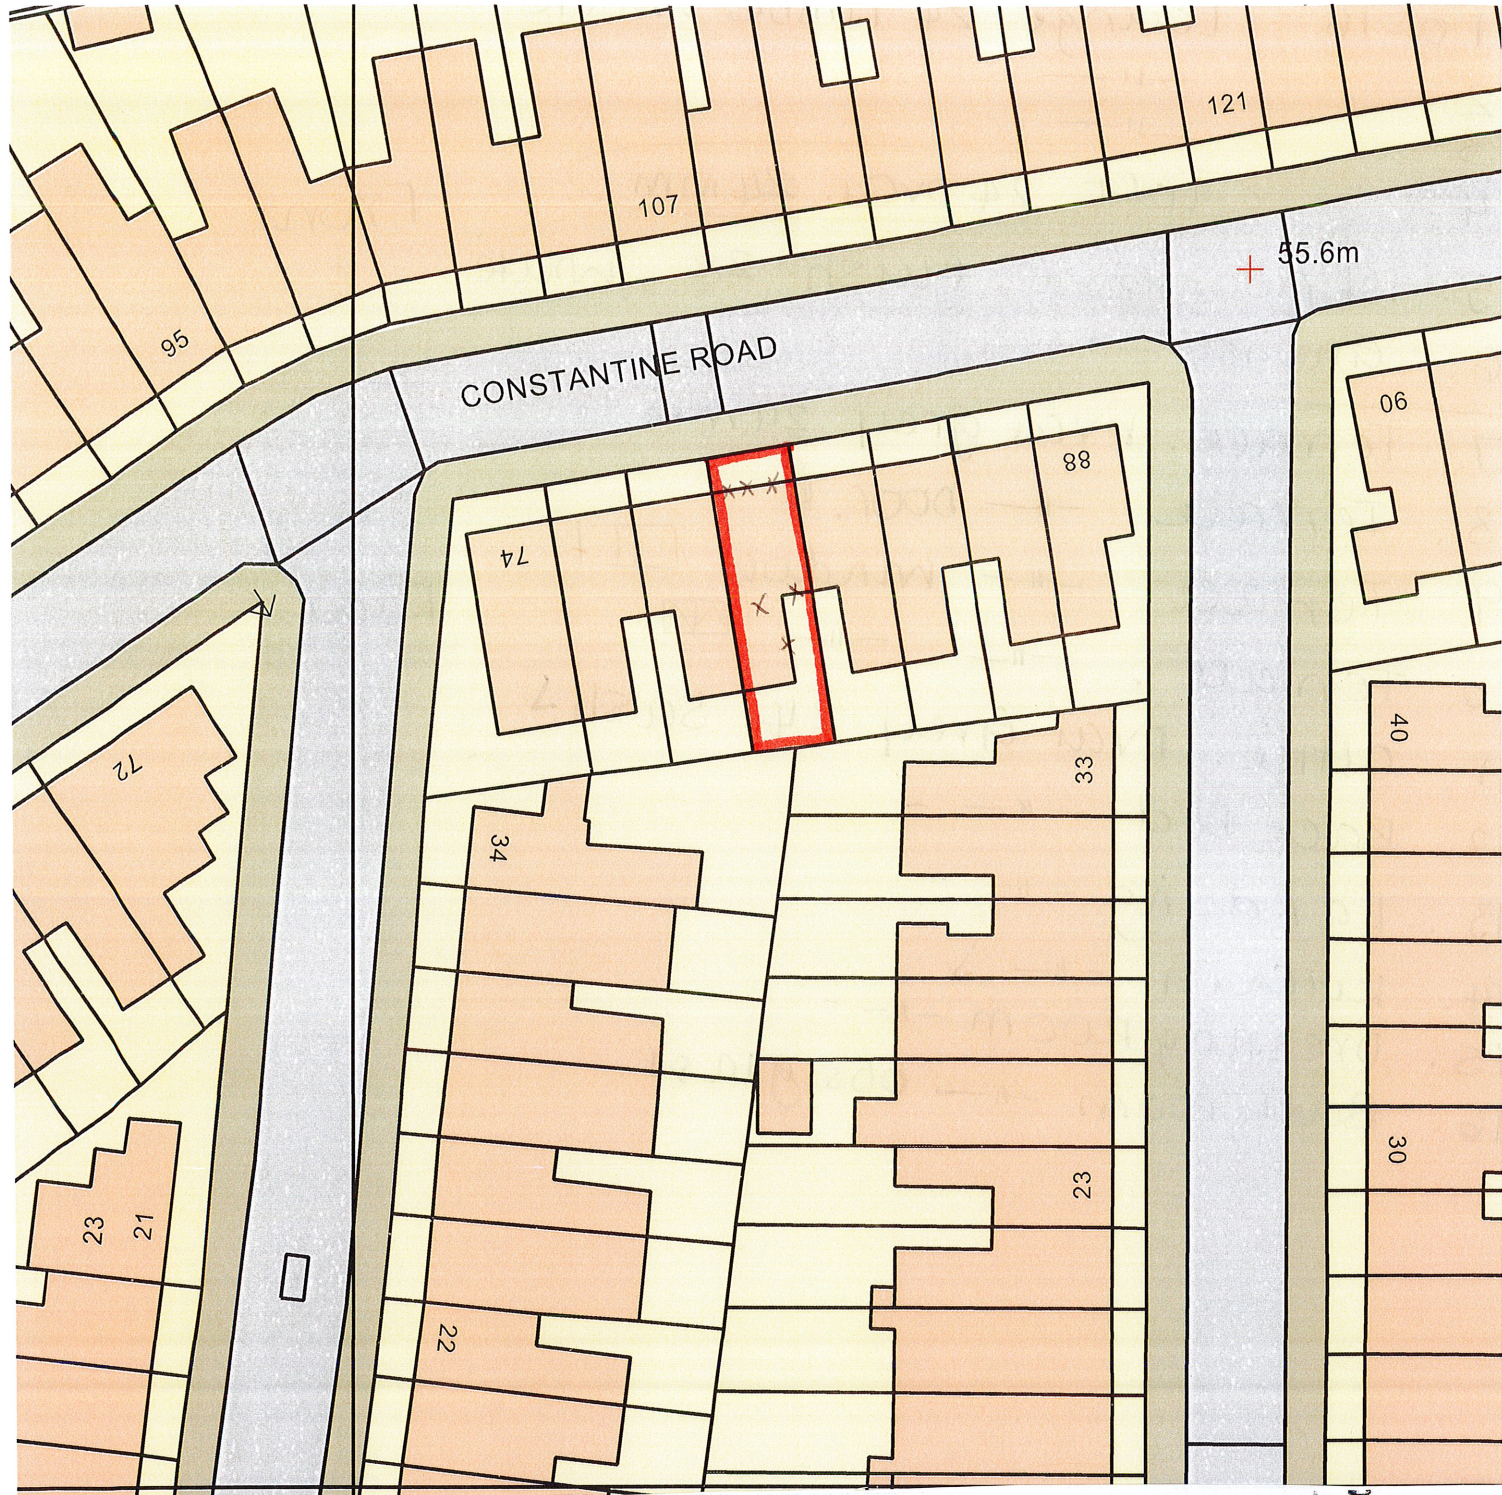

Os Licence number 100046950
Our Reference 303|42846
303|44185.

BLOCK PLAN
PROPOSED REPLACEMENT
WINDOWS &
DOOR

0 SCALE 1:500 30
METRES



Site Address
80 CONSTANTINE ROAD
LONDON
NW3 2LX

'X' Indicates the position of the windows and is numbered to correspond with the accompanying CAD drawings