


REPLACEMENT WINDOWS & DOOR AT 80 CONSTANTINE ROAD LONDON NW3 2LX
REAR OF PROPERTY. ITEM NUMBERS RELATE TO ACCOMPANYING CAD PLANS.




303/44/185



303/44185

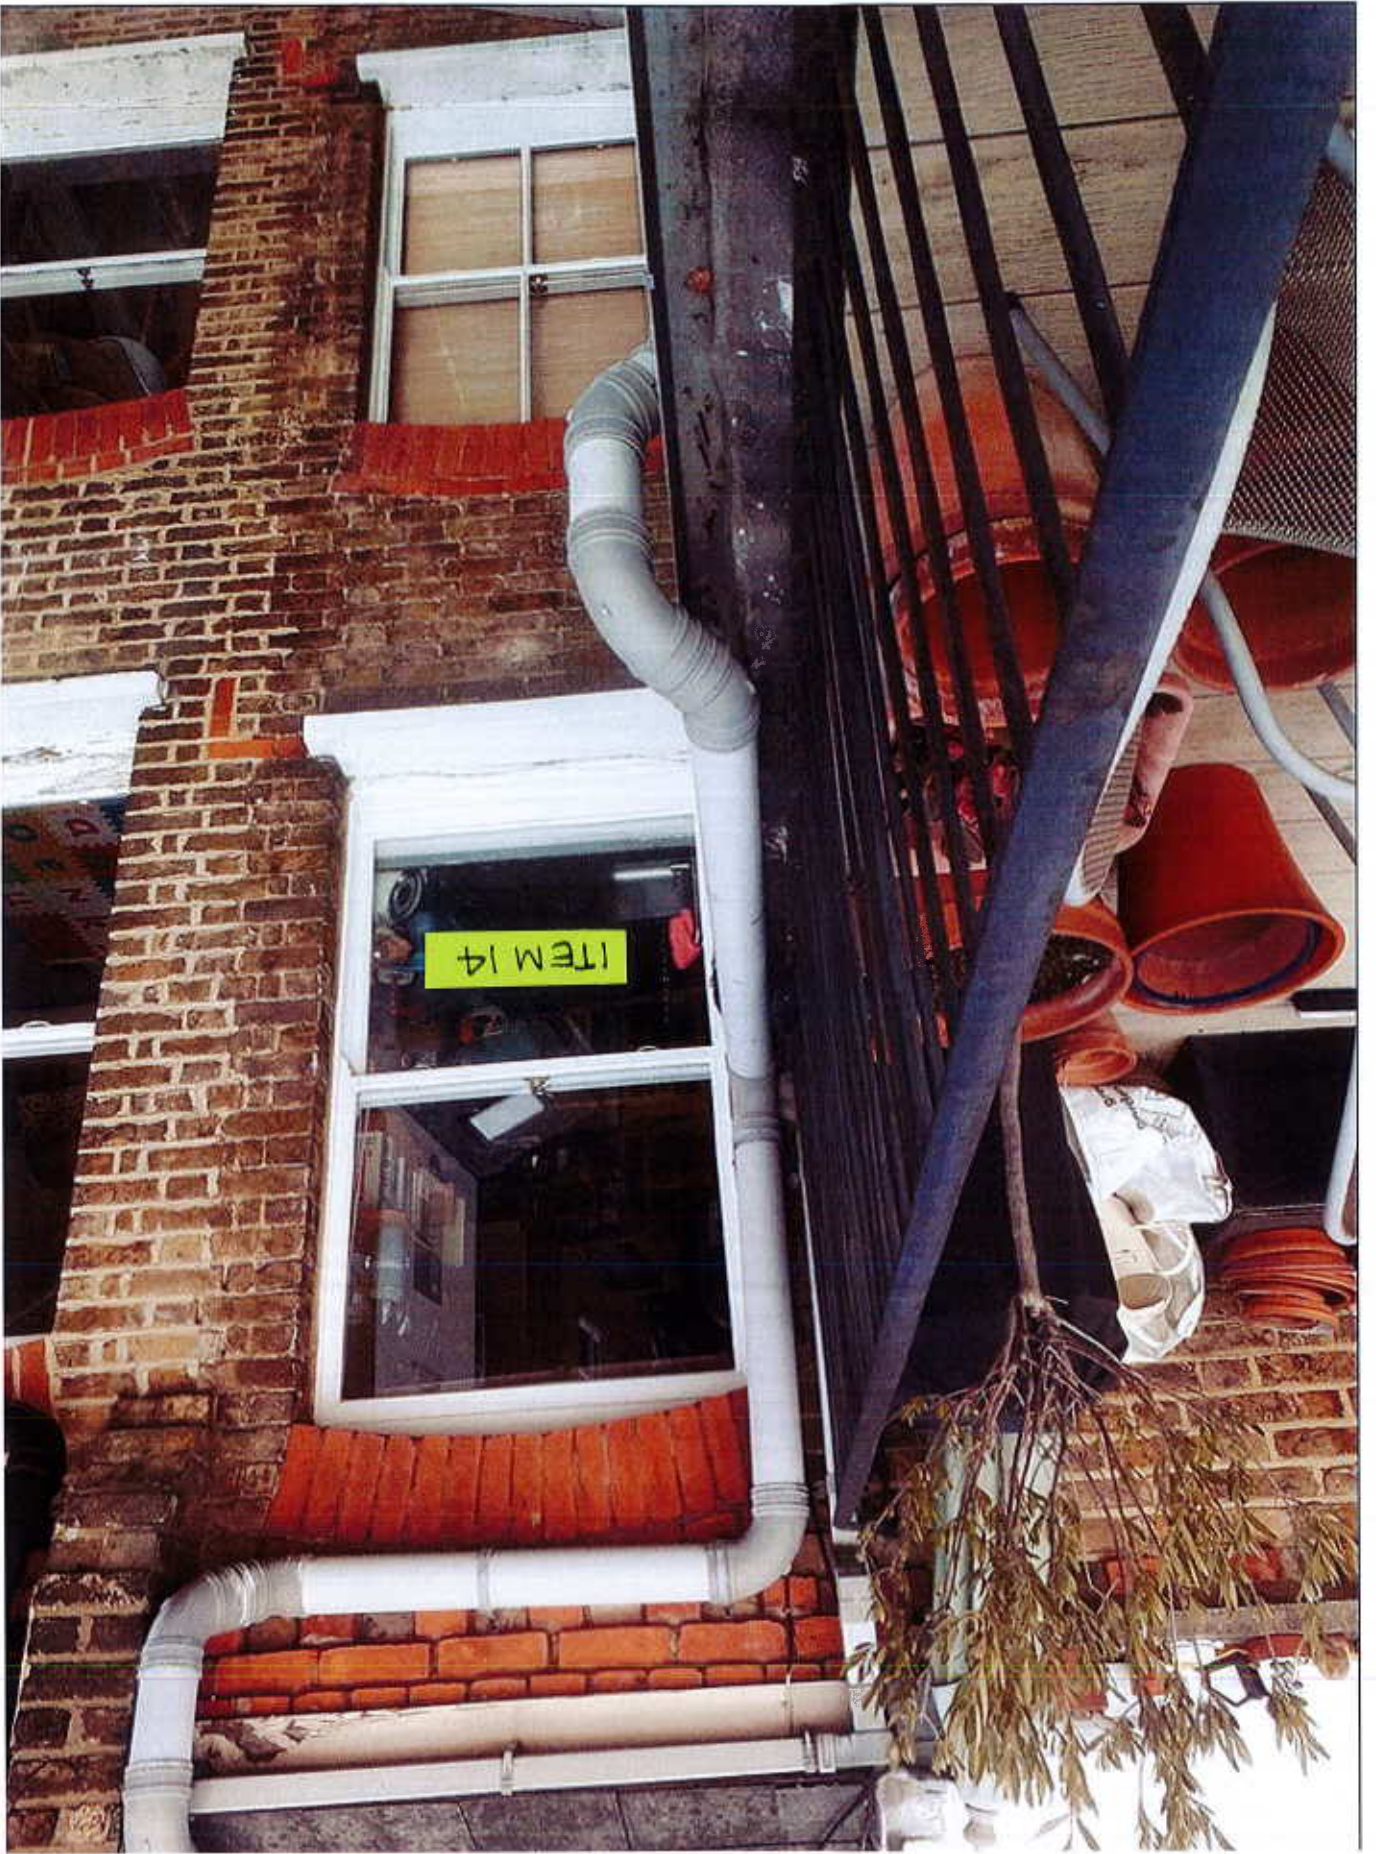

303/44185

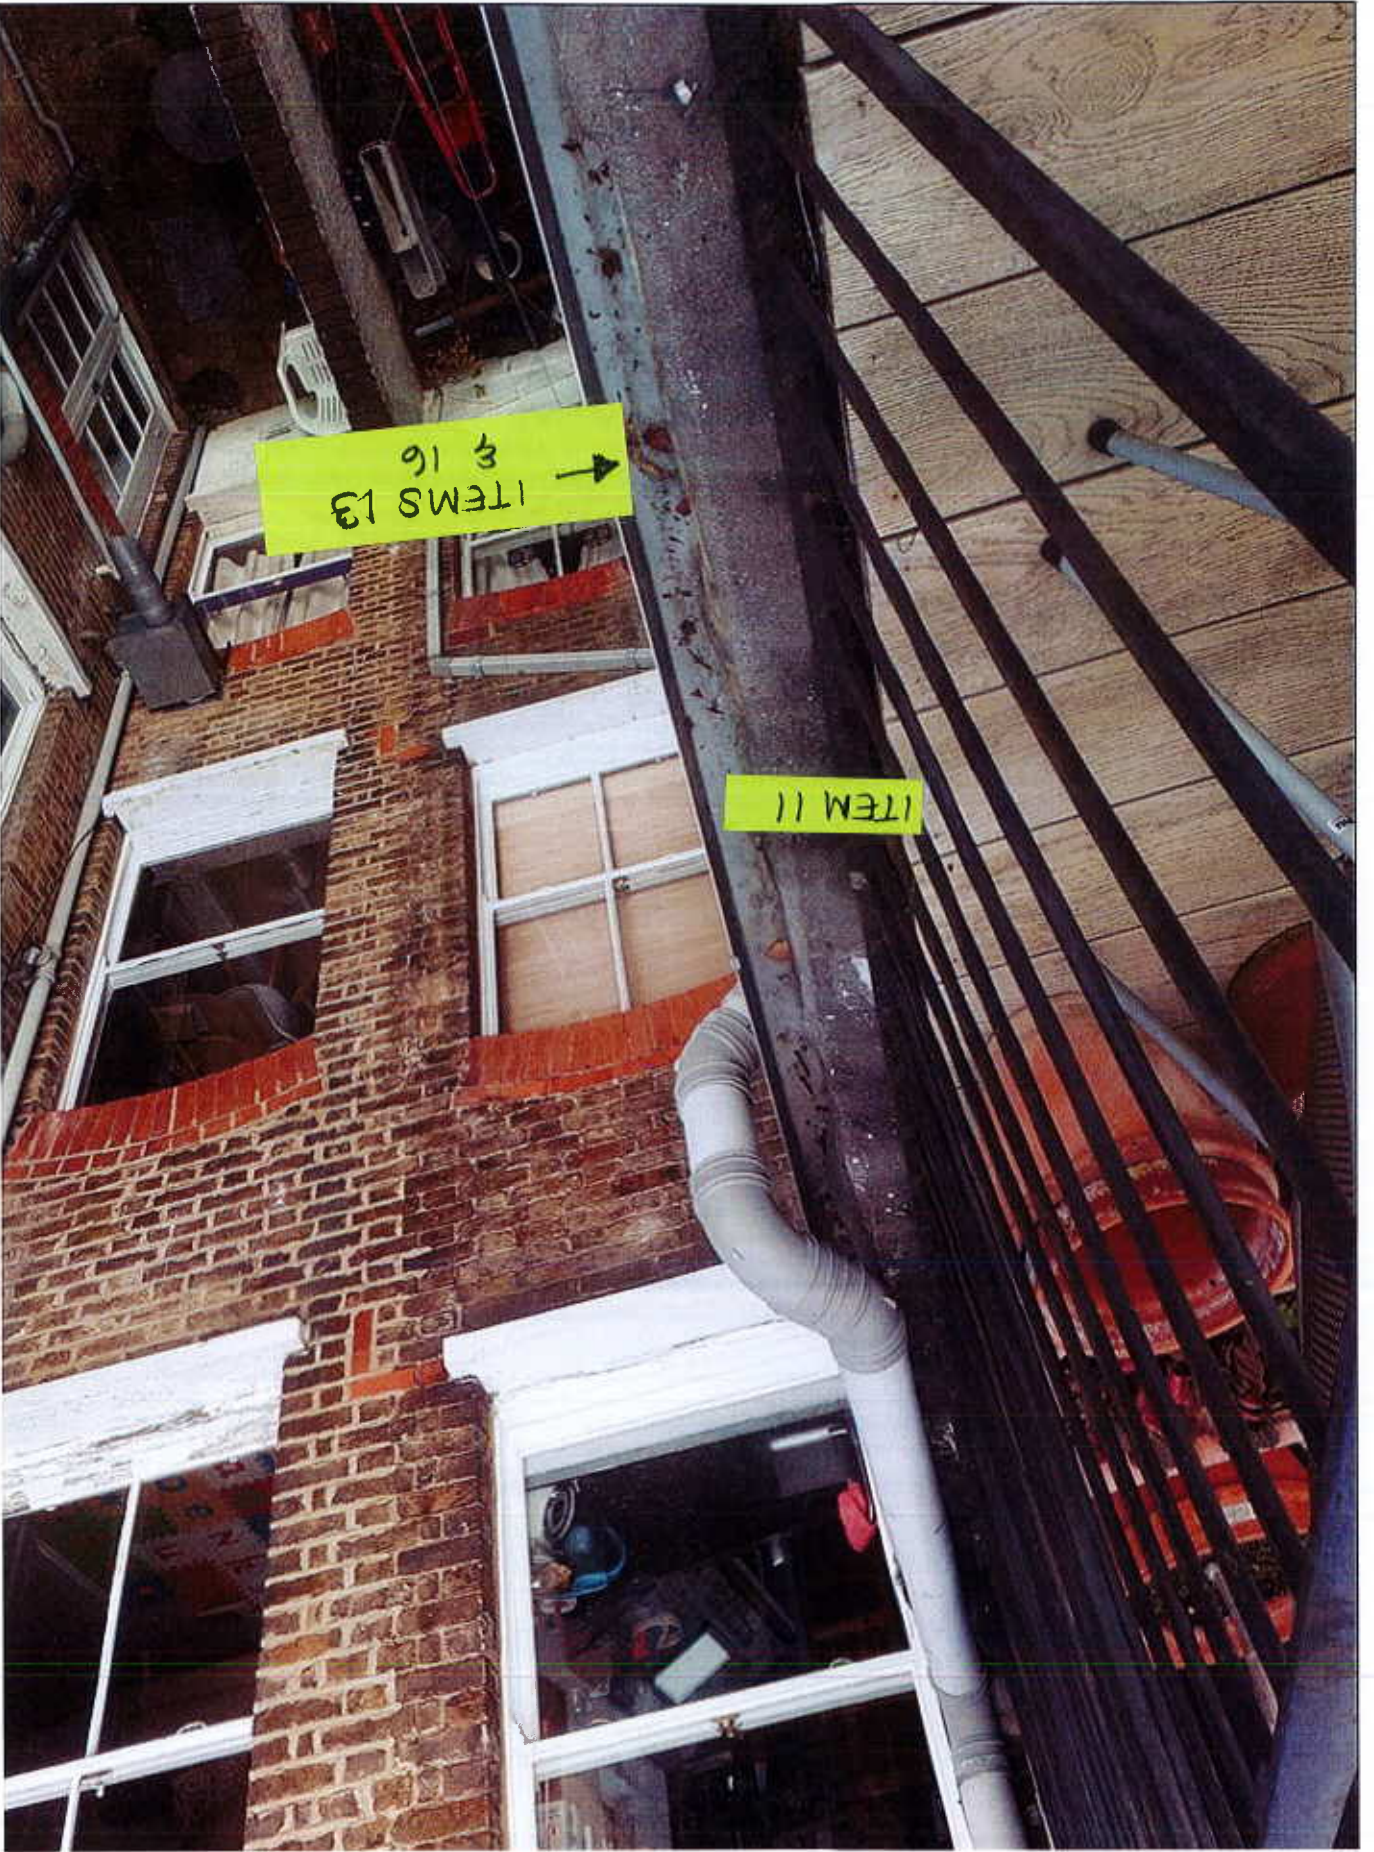

303/44185