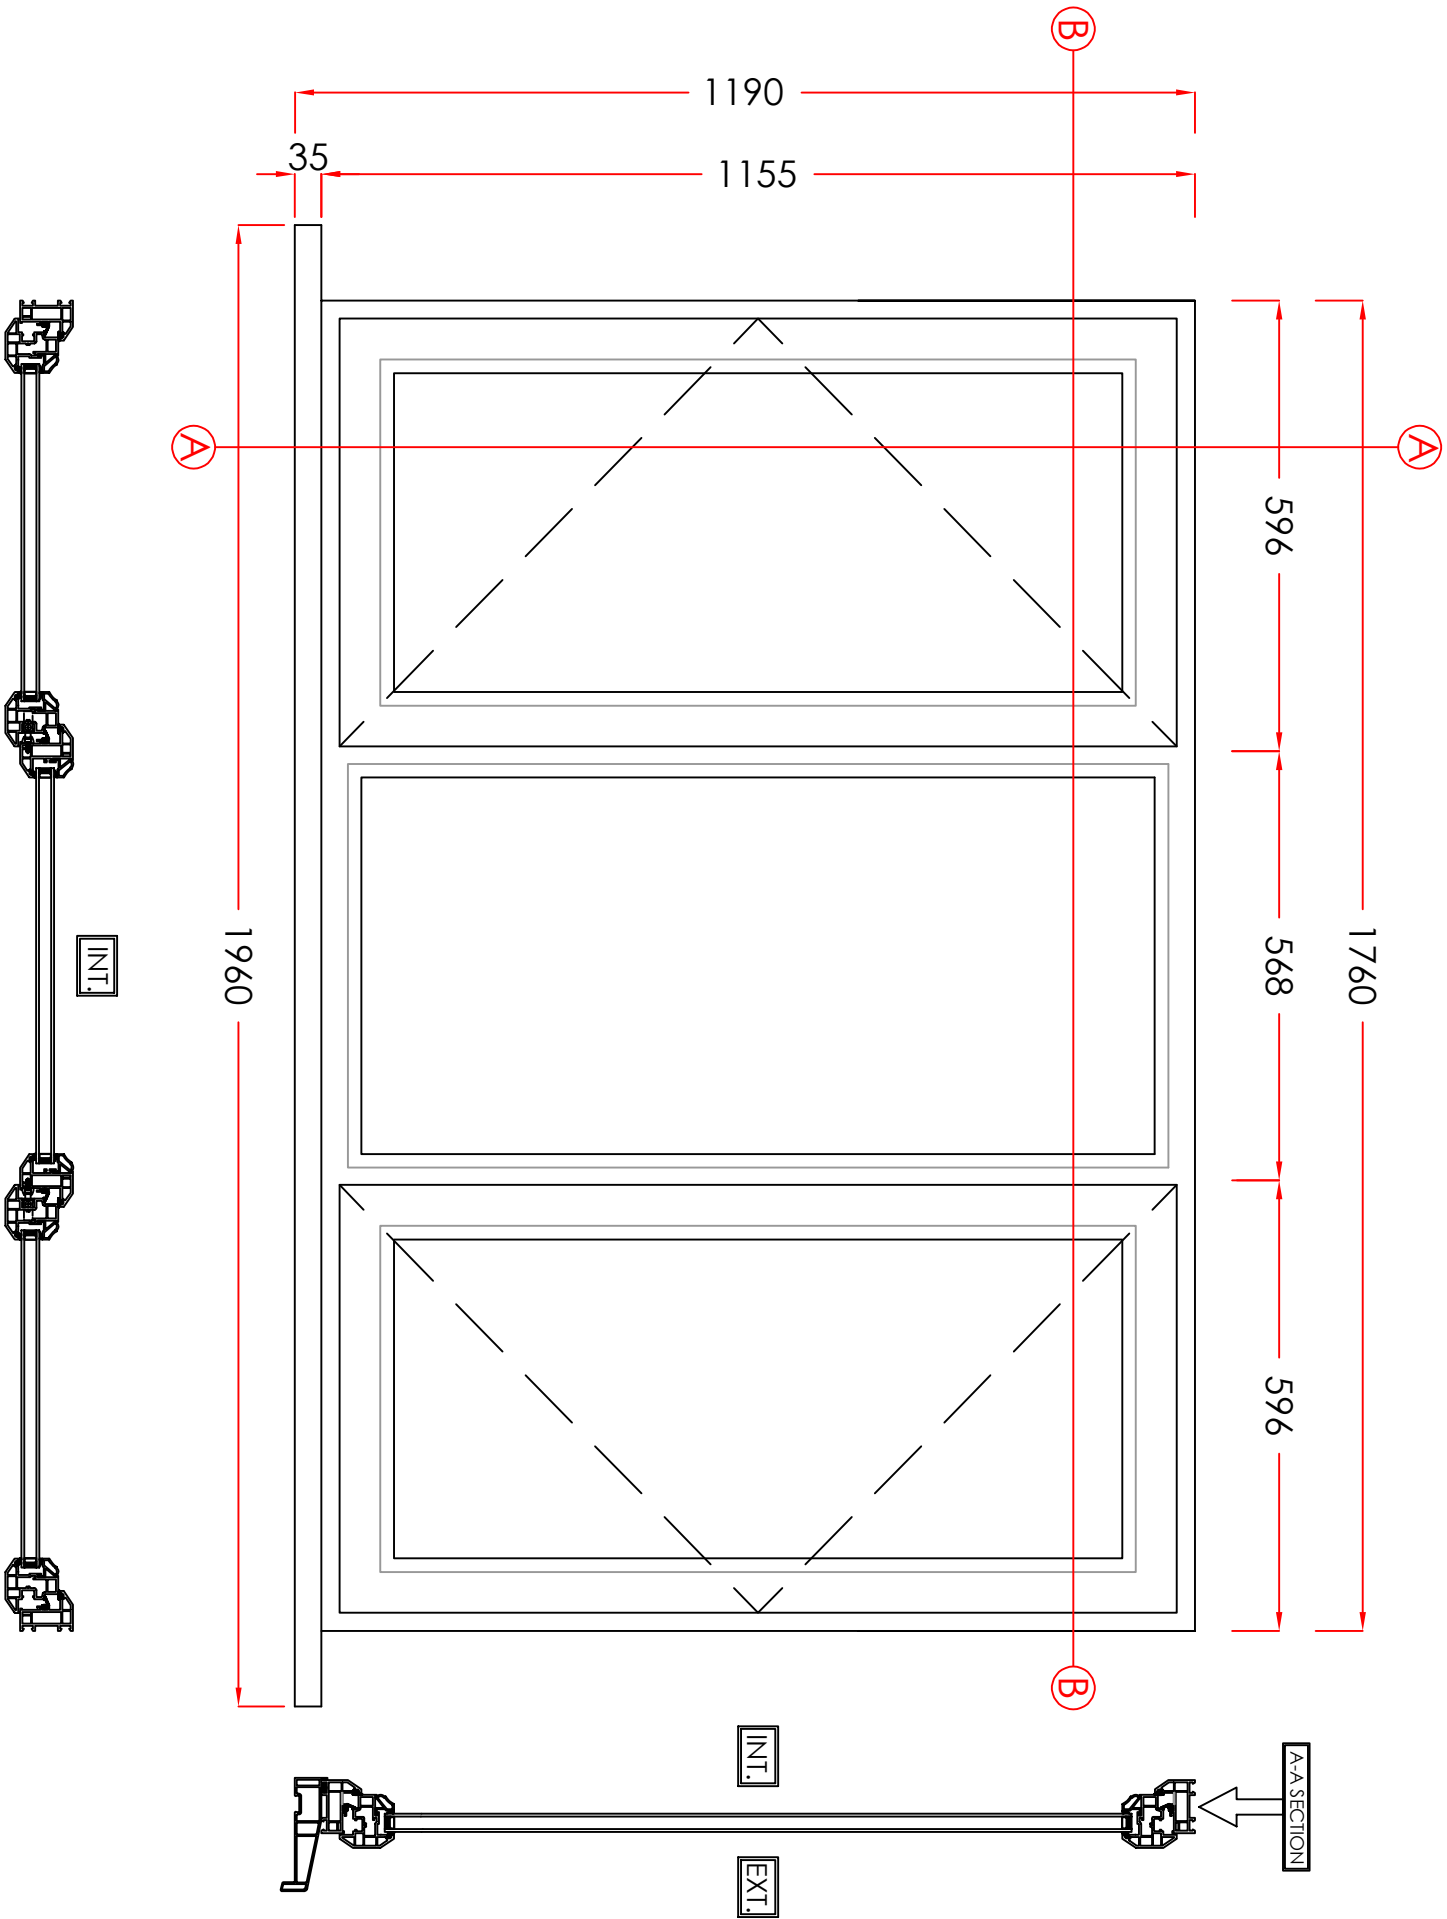


9. TERRACE

MATERIAL - PVCU
EXTERNAL COLOUR - GREY
INTERNAL COLOUR - WHITE
GLAZING - 24MM SEALED UNITS

VIEWED EXTERNALLY

THESE DRAWINGS ARE THE PROPERTY OF ANGLIAN HOME IMPROVEMENTS
AND MUST NOT BE USED, DISTRIBUTED, LOANED OR COPIED WITHOUT THE
EXPRESS PERMISSION OF ANGLIAN HOME IMPROVEMENTS.

Scale - 1:10

(Produced on A3 Paper)

Sheet 9 Of 16

CONTRACT No.: 30344185

date: 03/03/2022

PROPOSED: WINDOW REPLACEMENT
AT: 80 CONSTANTINE ROAD
(INSTALLATION ADDRESS) LONDON
NW3 2LX

