
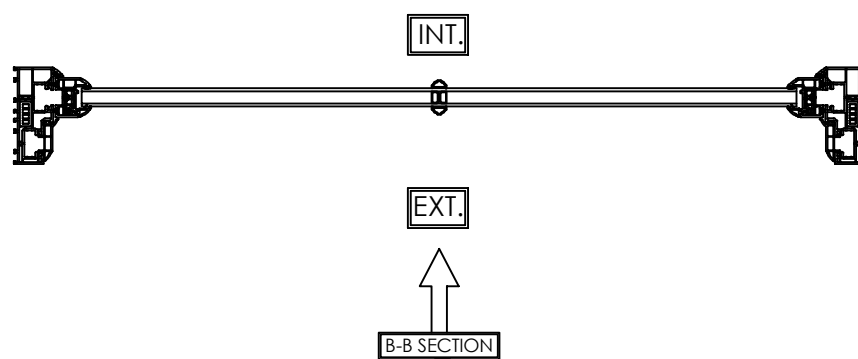
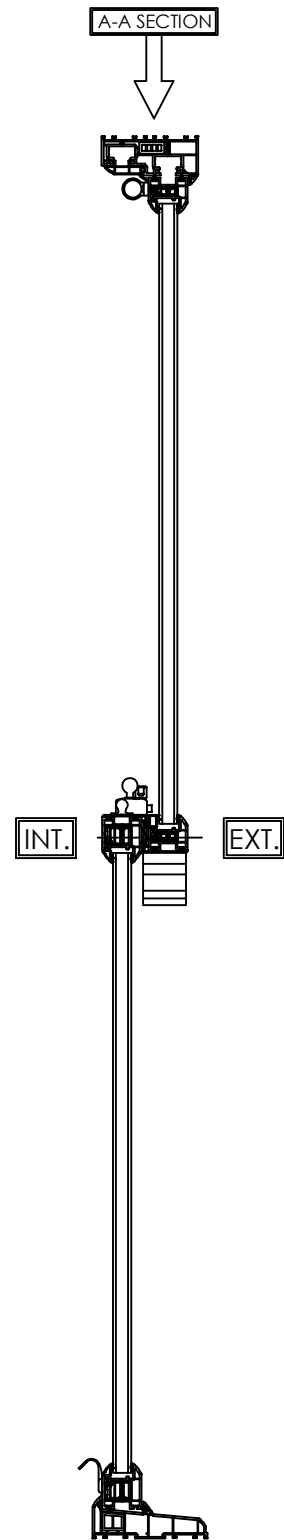


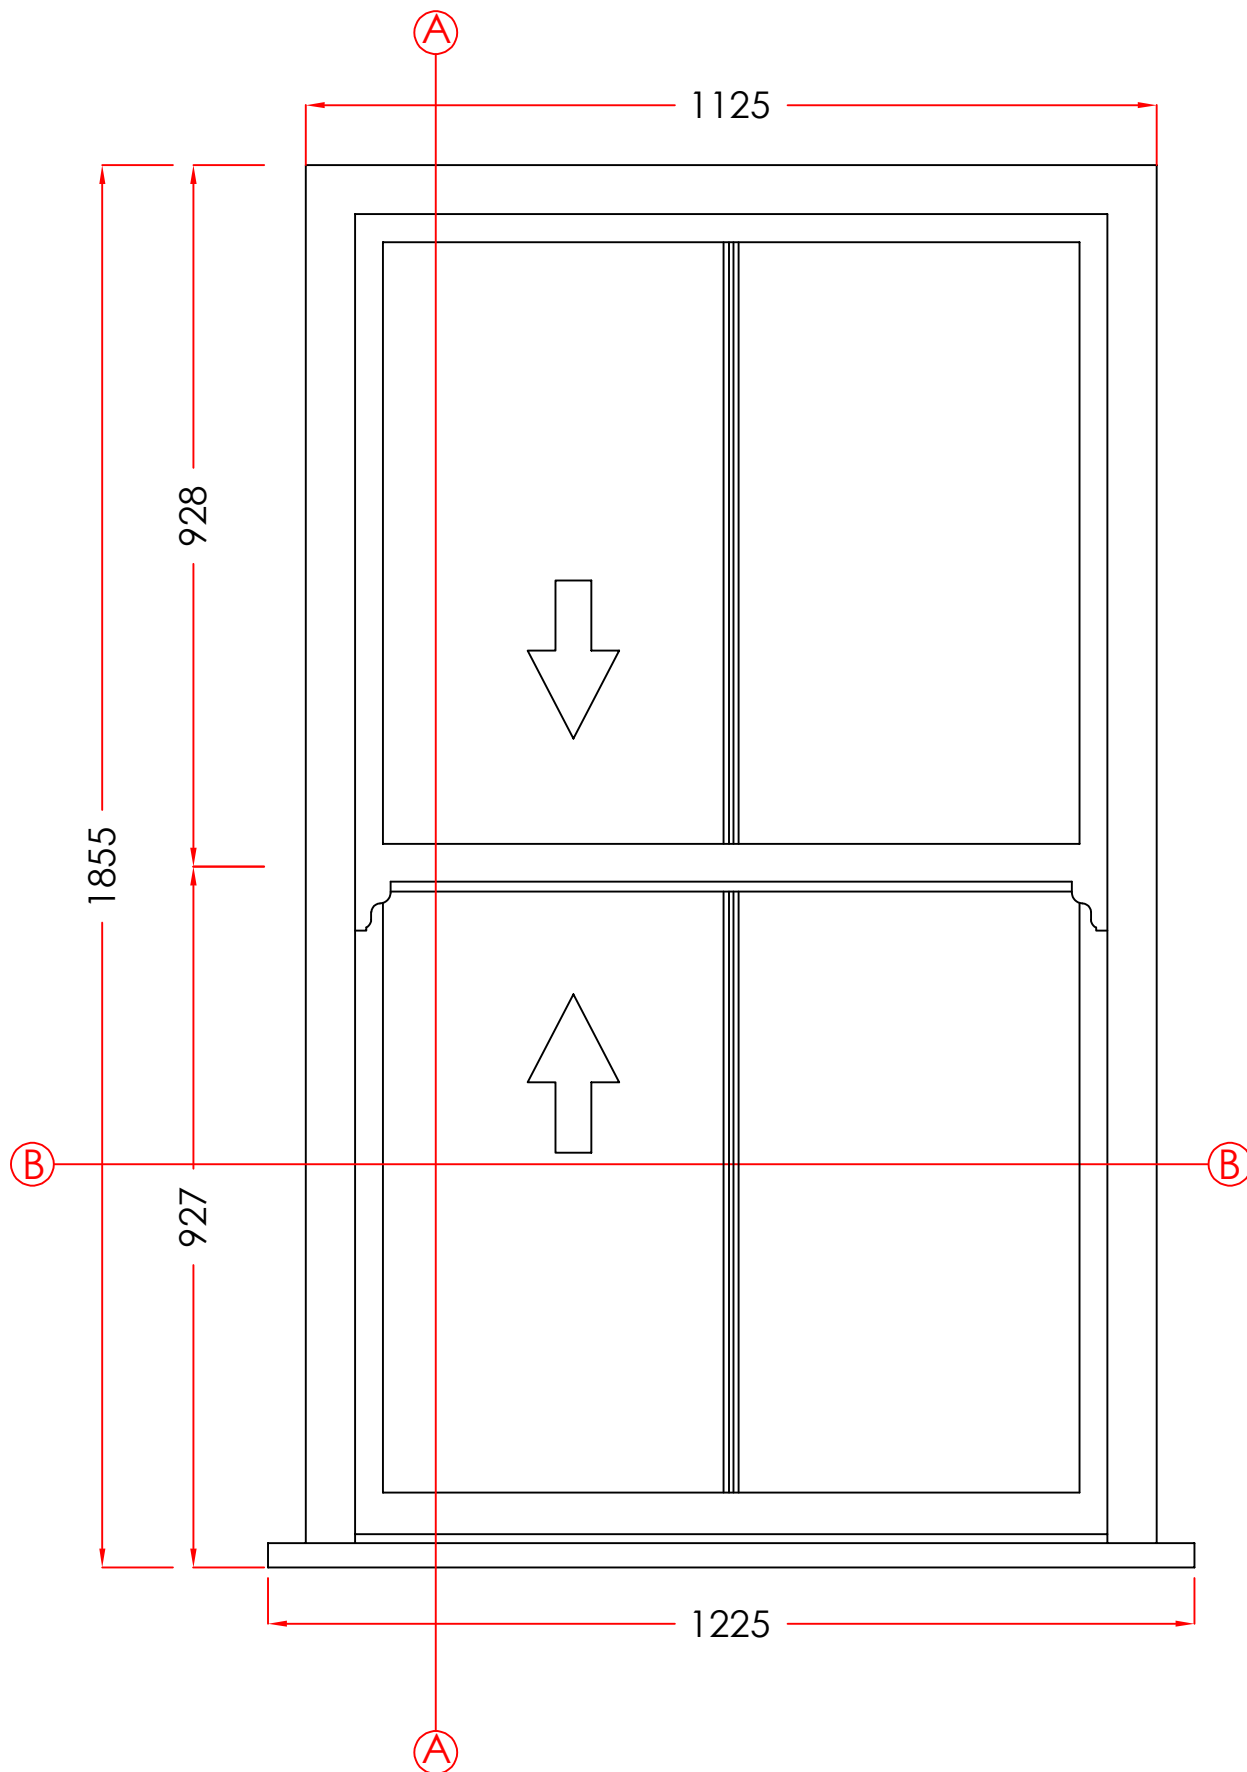

11. OFFICE

MATERIAL - PVCu
EXTERNAL COLOUR - GREY
INTERNAL COLOUR - WHITE
GLAZING - 24MM SEALED UNITS

Scale - 1:10
(Produced on A3 Paper)
Sheet 11 Of 16

Drawers Initials.
SF

Revision	Date	Amendments	Drawers Initials.
A	23/03/22	Windows added	SF

VIEWED EXTERNALLY

THESE DRAWINGS ARE THE PROPERTY OF ANGLIAN HOME IMPROVEMENTS AND MUST NOT BE USED, DISTRIBUTED, LOANED OR COPIED WITHOUT THE EXPRESS PERMISSION OF ANGLIAN HOME IMPROVEMENTS.

CONTRACT No.: 30344185

date: 03/03/2022

PROPOSED: WINDOW REPLACEMENT
AT: 80 CONSTANTINE ROAD
(INSTALLATION ADDRESS) LONDON
NW3 2LX



Scale Bar
1:10(mm)

0 100 200 300 400 500 600 700 800 900 1000 1100 1200 1300