
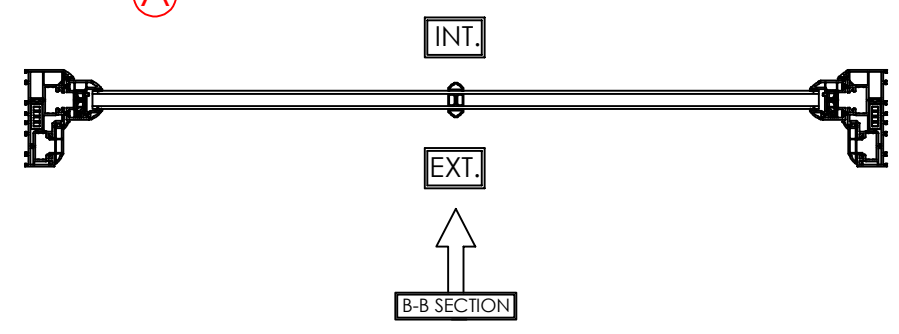
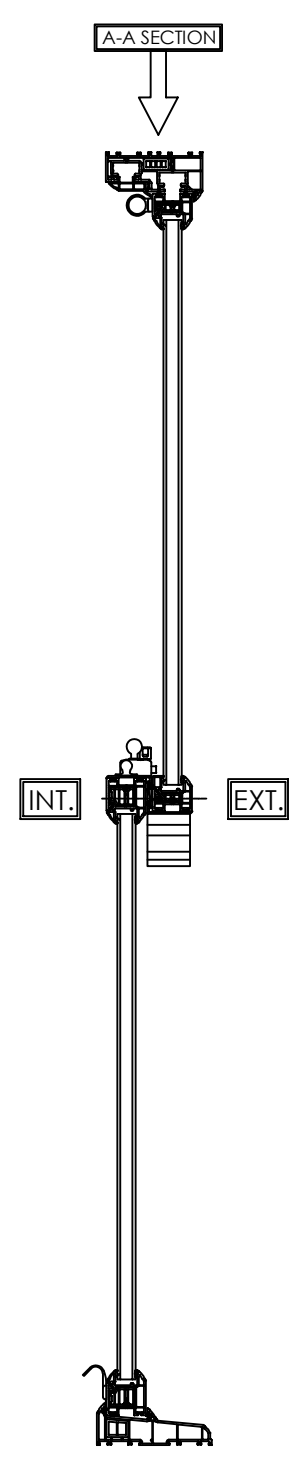


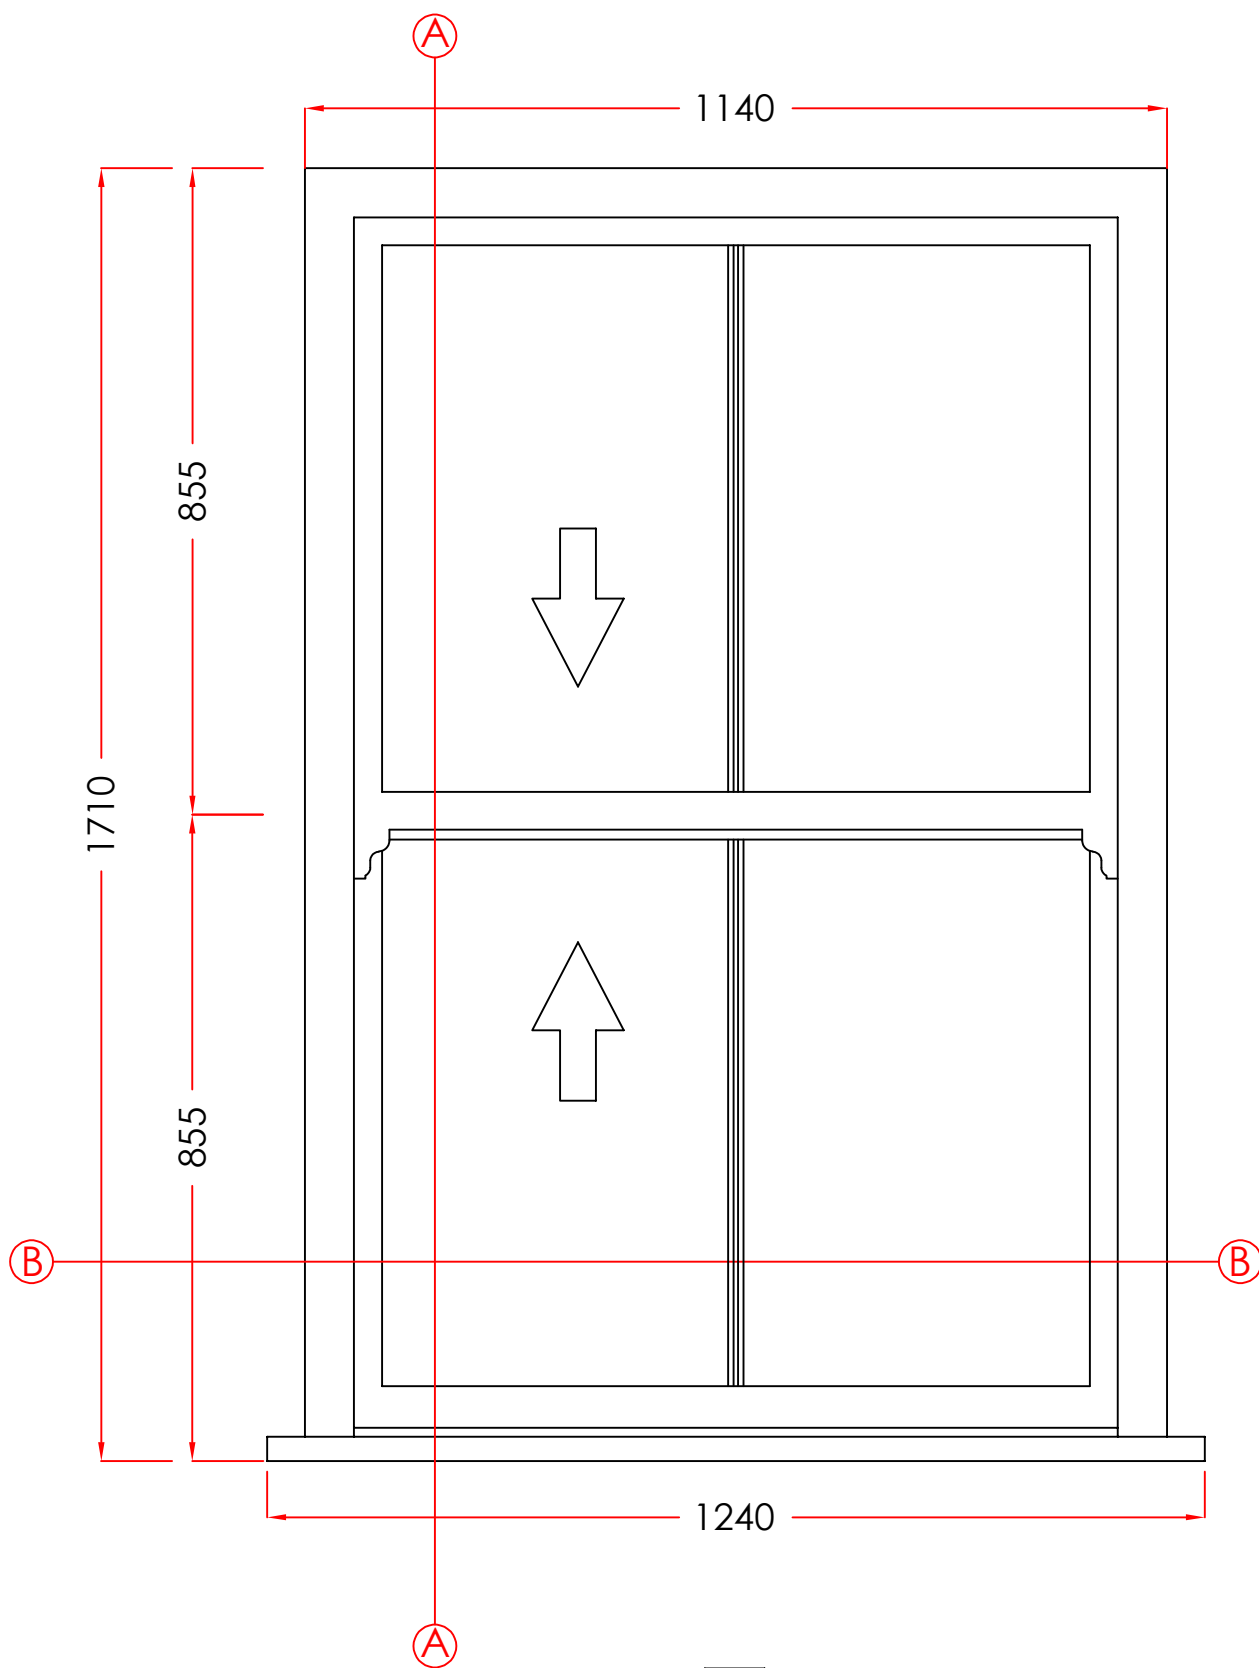

15. DRESSING ROOM

MATERIAL - PVCu
EXTERNAL COLOUR - GREY
INTERNAL COLOUR - WHITE
GLAZING - 24MM SEALED UNITS

Scale - 1:10
(Produced on A3 Paper)
Sheet 15 Of 16

Revision	Date	Amendments	Drawers Initials.
A	23/03/22	Windows added	SF

VIEWED EXTERNALLY


THESE DRAWINGS ARE THE PROPERTY OF ANGLIAN HOME IMPROVEMENTS AND MUST NOT BE USED, DISTRIBUTED, LOANED OR COPIED WITHOUT THE EXPRESS PERMISSION OF ANGLIAN HOME IMPROVEMENTS.

CONTRACT No.: 30344185

PROPOSED: WINDOW REPLACEMENT
AT: 80 CONSTANTINE ROAD
LONDON NW3 2LX

date: 03/03/2022

Drawers Initials. SF

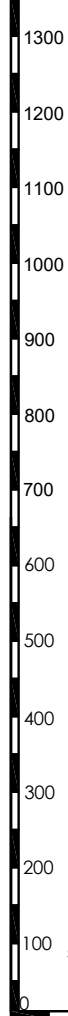

Scale Bar
1:10 (mm)

