


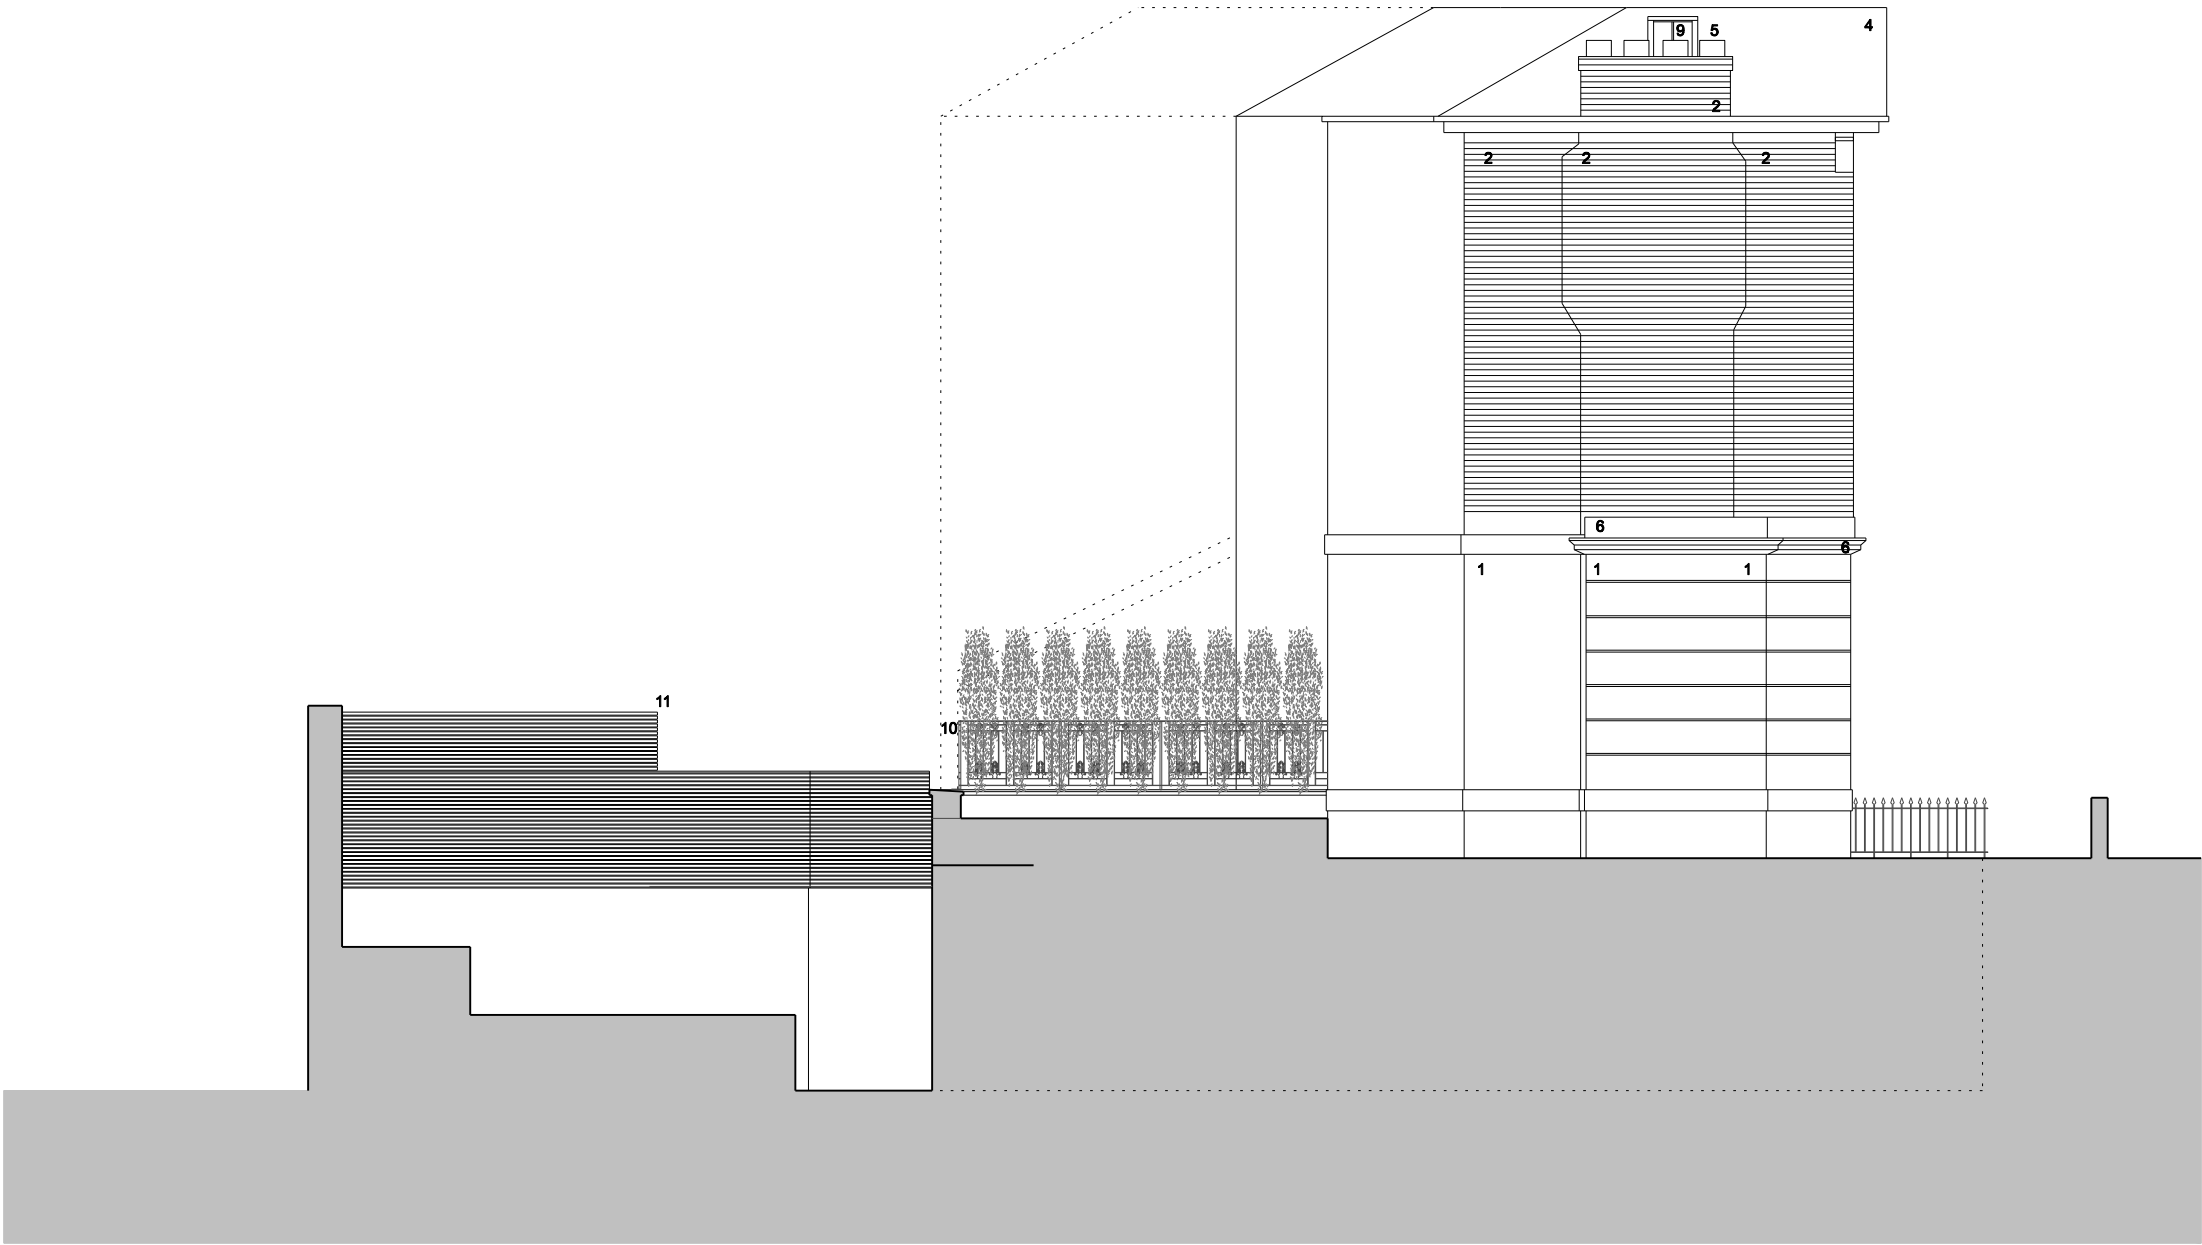

- MATERIALS:
- 1 White render
 - 2 London Stock brick
 - 3 White painted softwood windows
 - 4 Slate tile
 - 5 Clay chimney pot
 - 6 White render cornice detail
 - 7 White render window surround
 - 8 White painted softwood door
 - 9 Conservation rooflight
 - 10 Black wrought iron railings
 - 11 Timber trellis



kingconroyarchitects ARCHITECTURE URBAN DESIGN PLANNING INTERIORS 3 waterhouse square 138 - 142 holborn london EC1N 2SW t: +44 (0) 20 3161 5145 w: www.kingconroy.com	client : MS M. MONROE + MR S. MERCHANT 30 St Mark's Crescent London NW1 7PU	consultant 1 : CLIFTON NURSERIES 5A Clifton Villas London W9 2PH	consultant 2 : -	key plan : 	revisions : - : Revision notes 00.00.21	PROJECT TITLE : 30 ST MARK'S CRESCENT ADDRESS : 30 ST MARK'S CRESCENT, LONDON. NW1 7TU DRAWING TITLE : EXISTING SIDE ELEVATION SCALE : 1:100 DATE : 01.05.21 DRAWN : AN CHECKED : JK STATUS : PLANNING	drawing number : 12001 PL00 202 - project reference drawing series series number	revision : A3 SHEET
--	---	--	---------------------------------	----------------------------	--	--	--	------------------------------------