


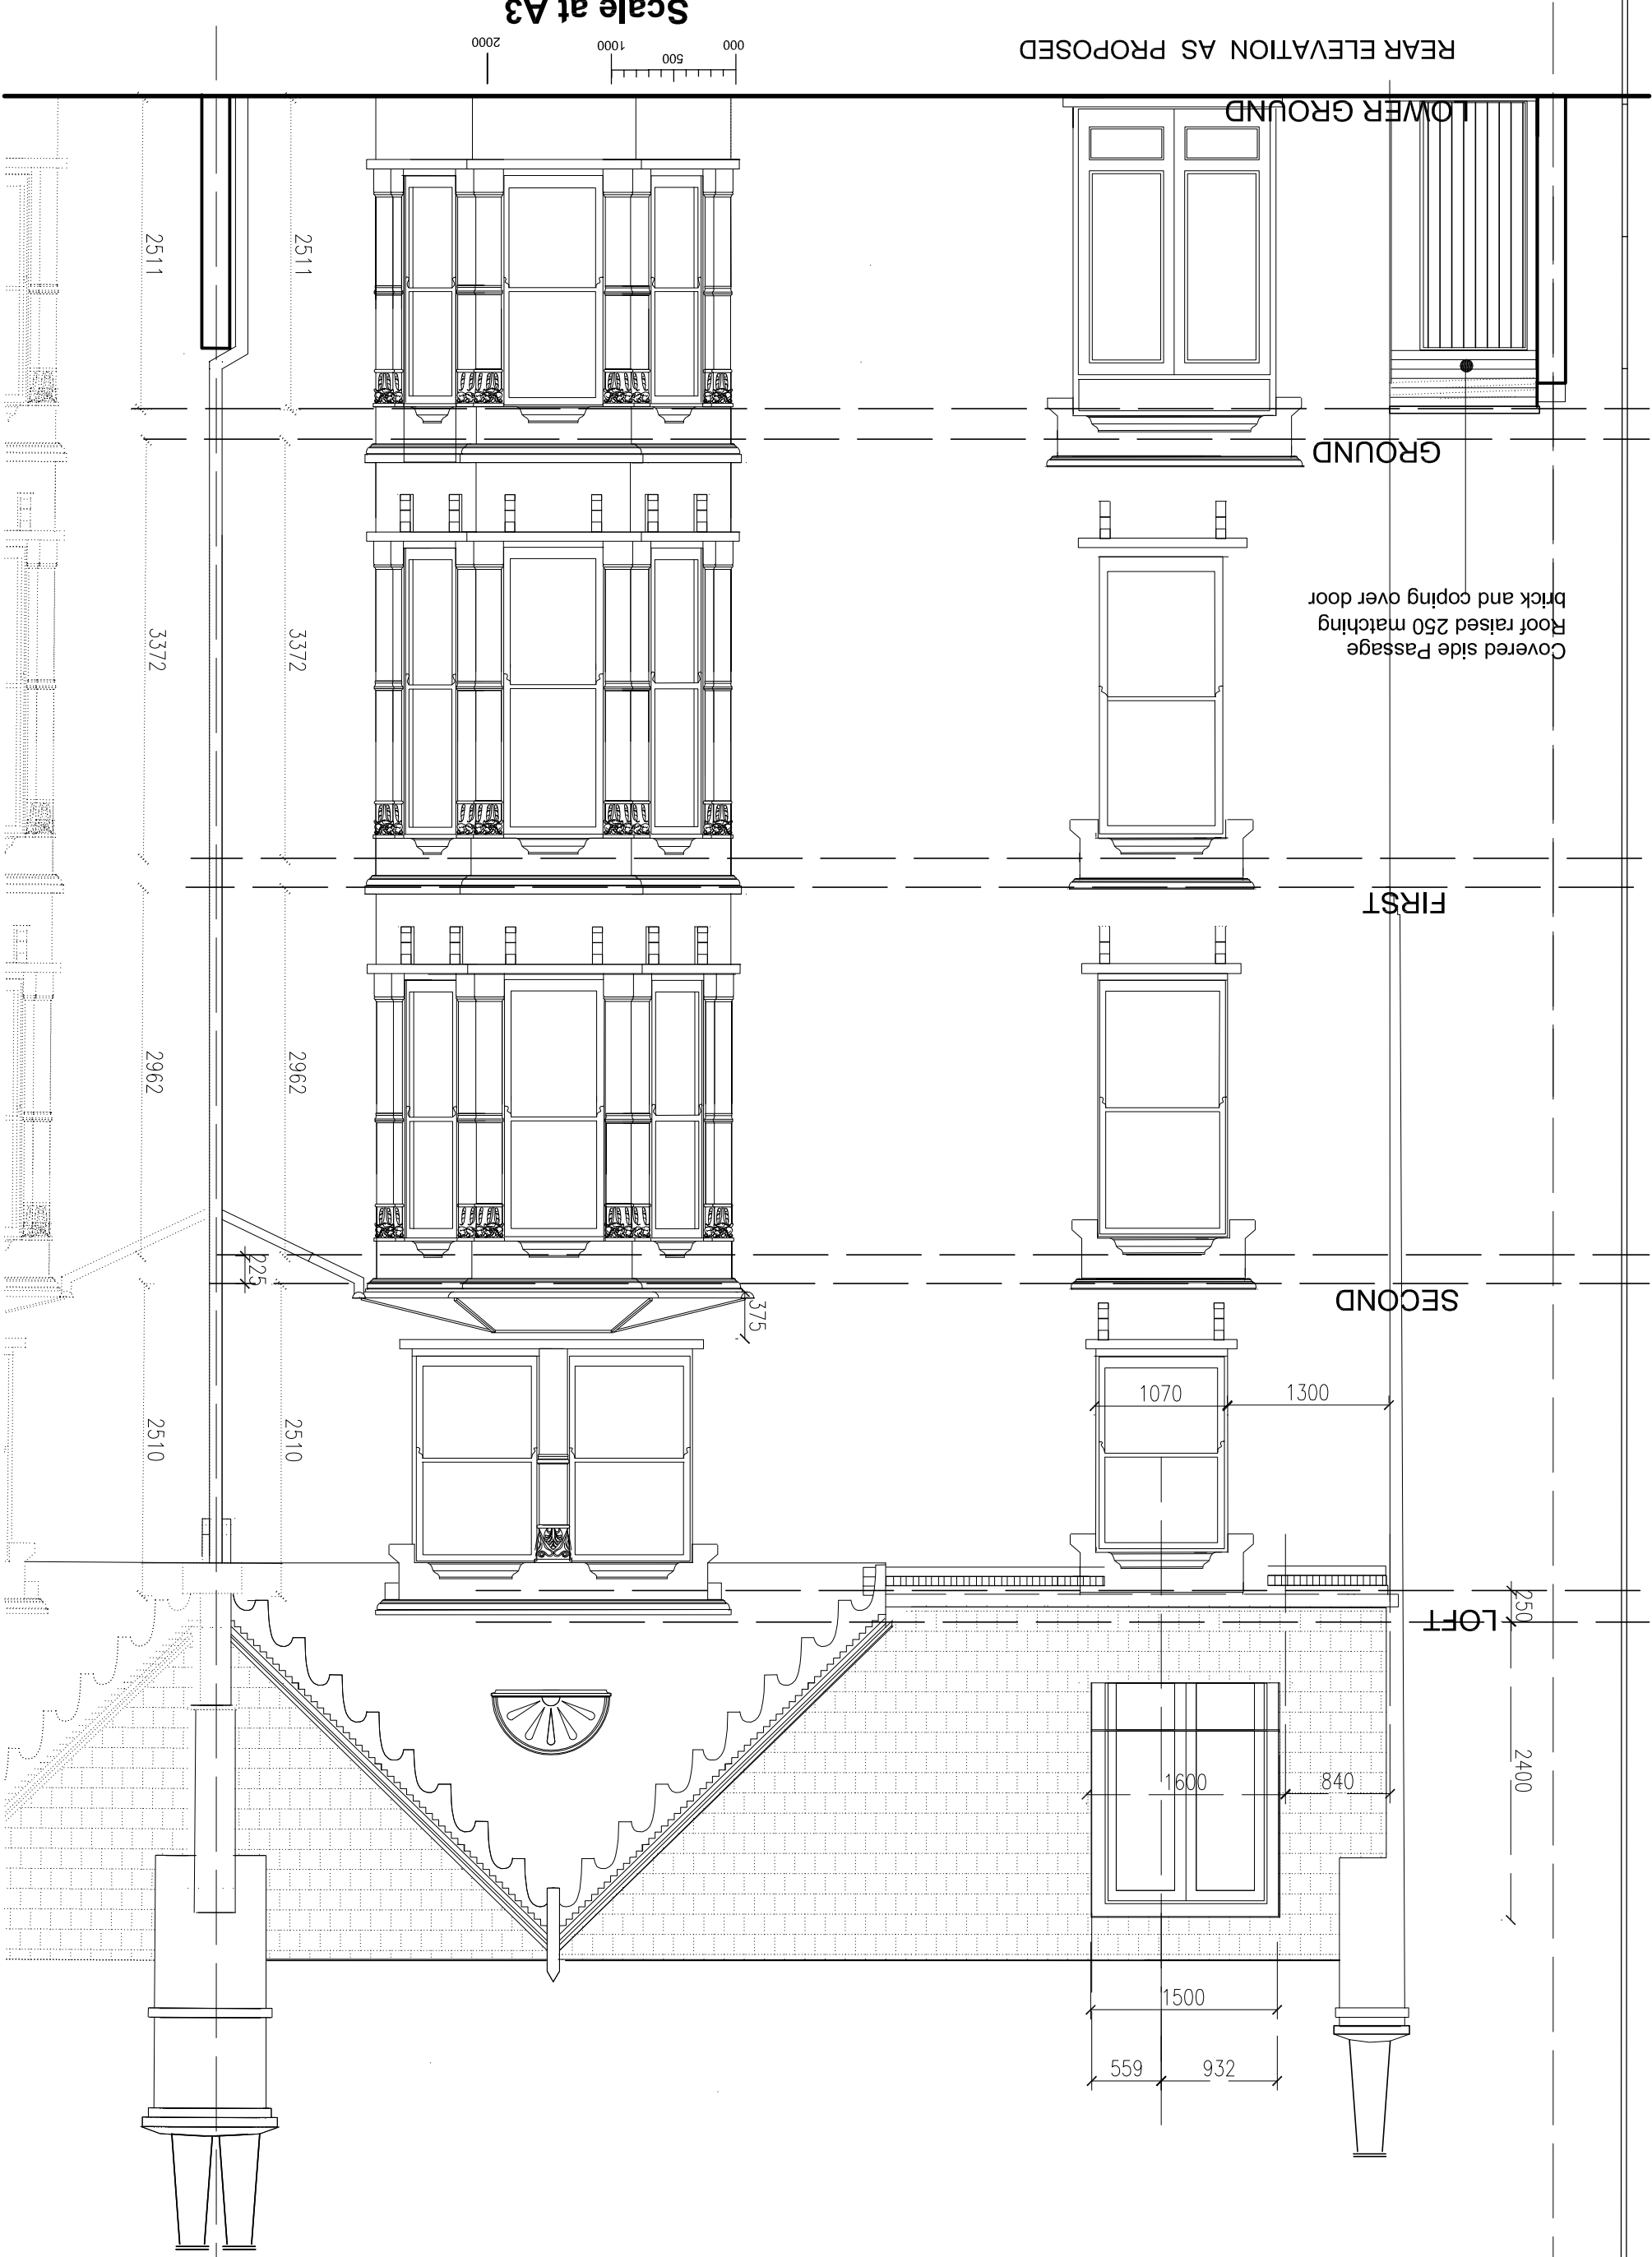

Covered side Passage
Roof raised 250 matching
brick and coping over door

LOWER GROUND

GROUND

FIRST

SECOND

LOFT

NEALE & NORDEN
CONSULTANTS
17 DARTMOUTH PARK AVENUE LONDON NW6 1JL
0207 813 4223 e: norden@neal.co.uk

REAR ELEVATION
AS PROPOSED NMA

NO.	DATE	DESCRIPTION
A	27/01/21	Passage Slab added
B	08/02/21	Final Glaze window confirmed
C	10/06/21	Glaze Slab added
D	10/11/21	Slab passage and raised 250mm

5 TANZA ROAD
LONDON NW3 2 UA

NO.	DATE	DESCRIPTION
A	27/01/21	Passage Slab added
B	08/02/21	Final Glaze window confirmed
C	10/06/21	Glaze Slab added
D	10/11/21	Slab passage and raised 250mm

CHK: