


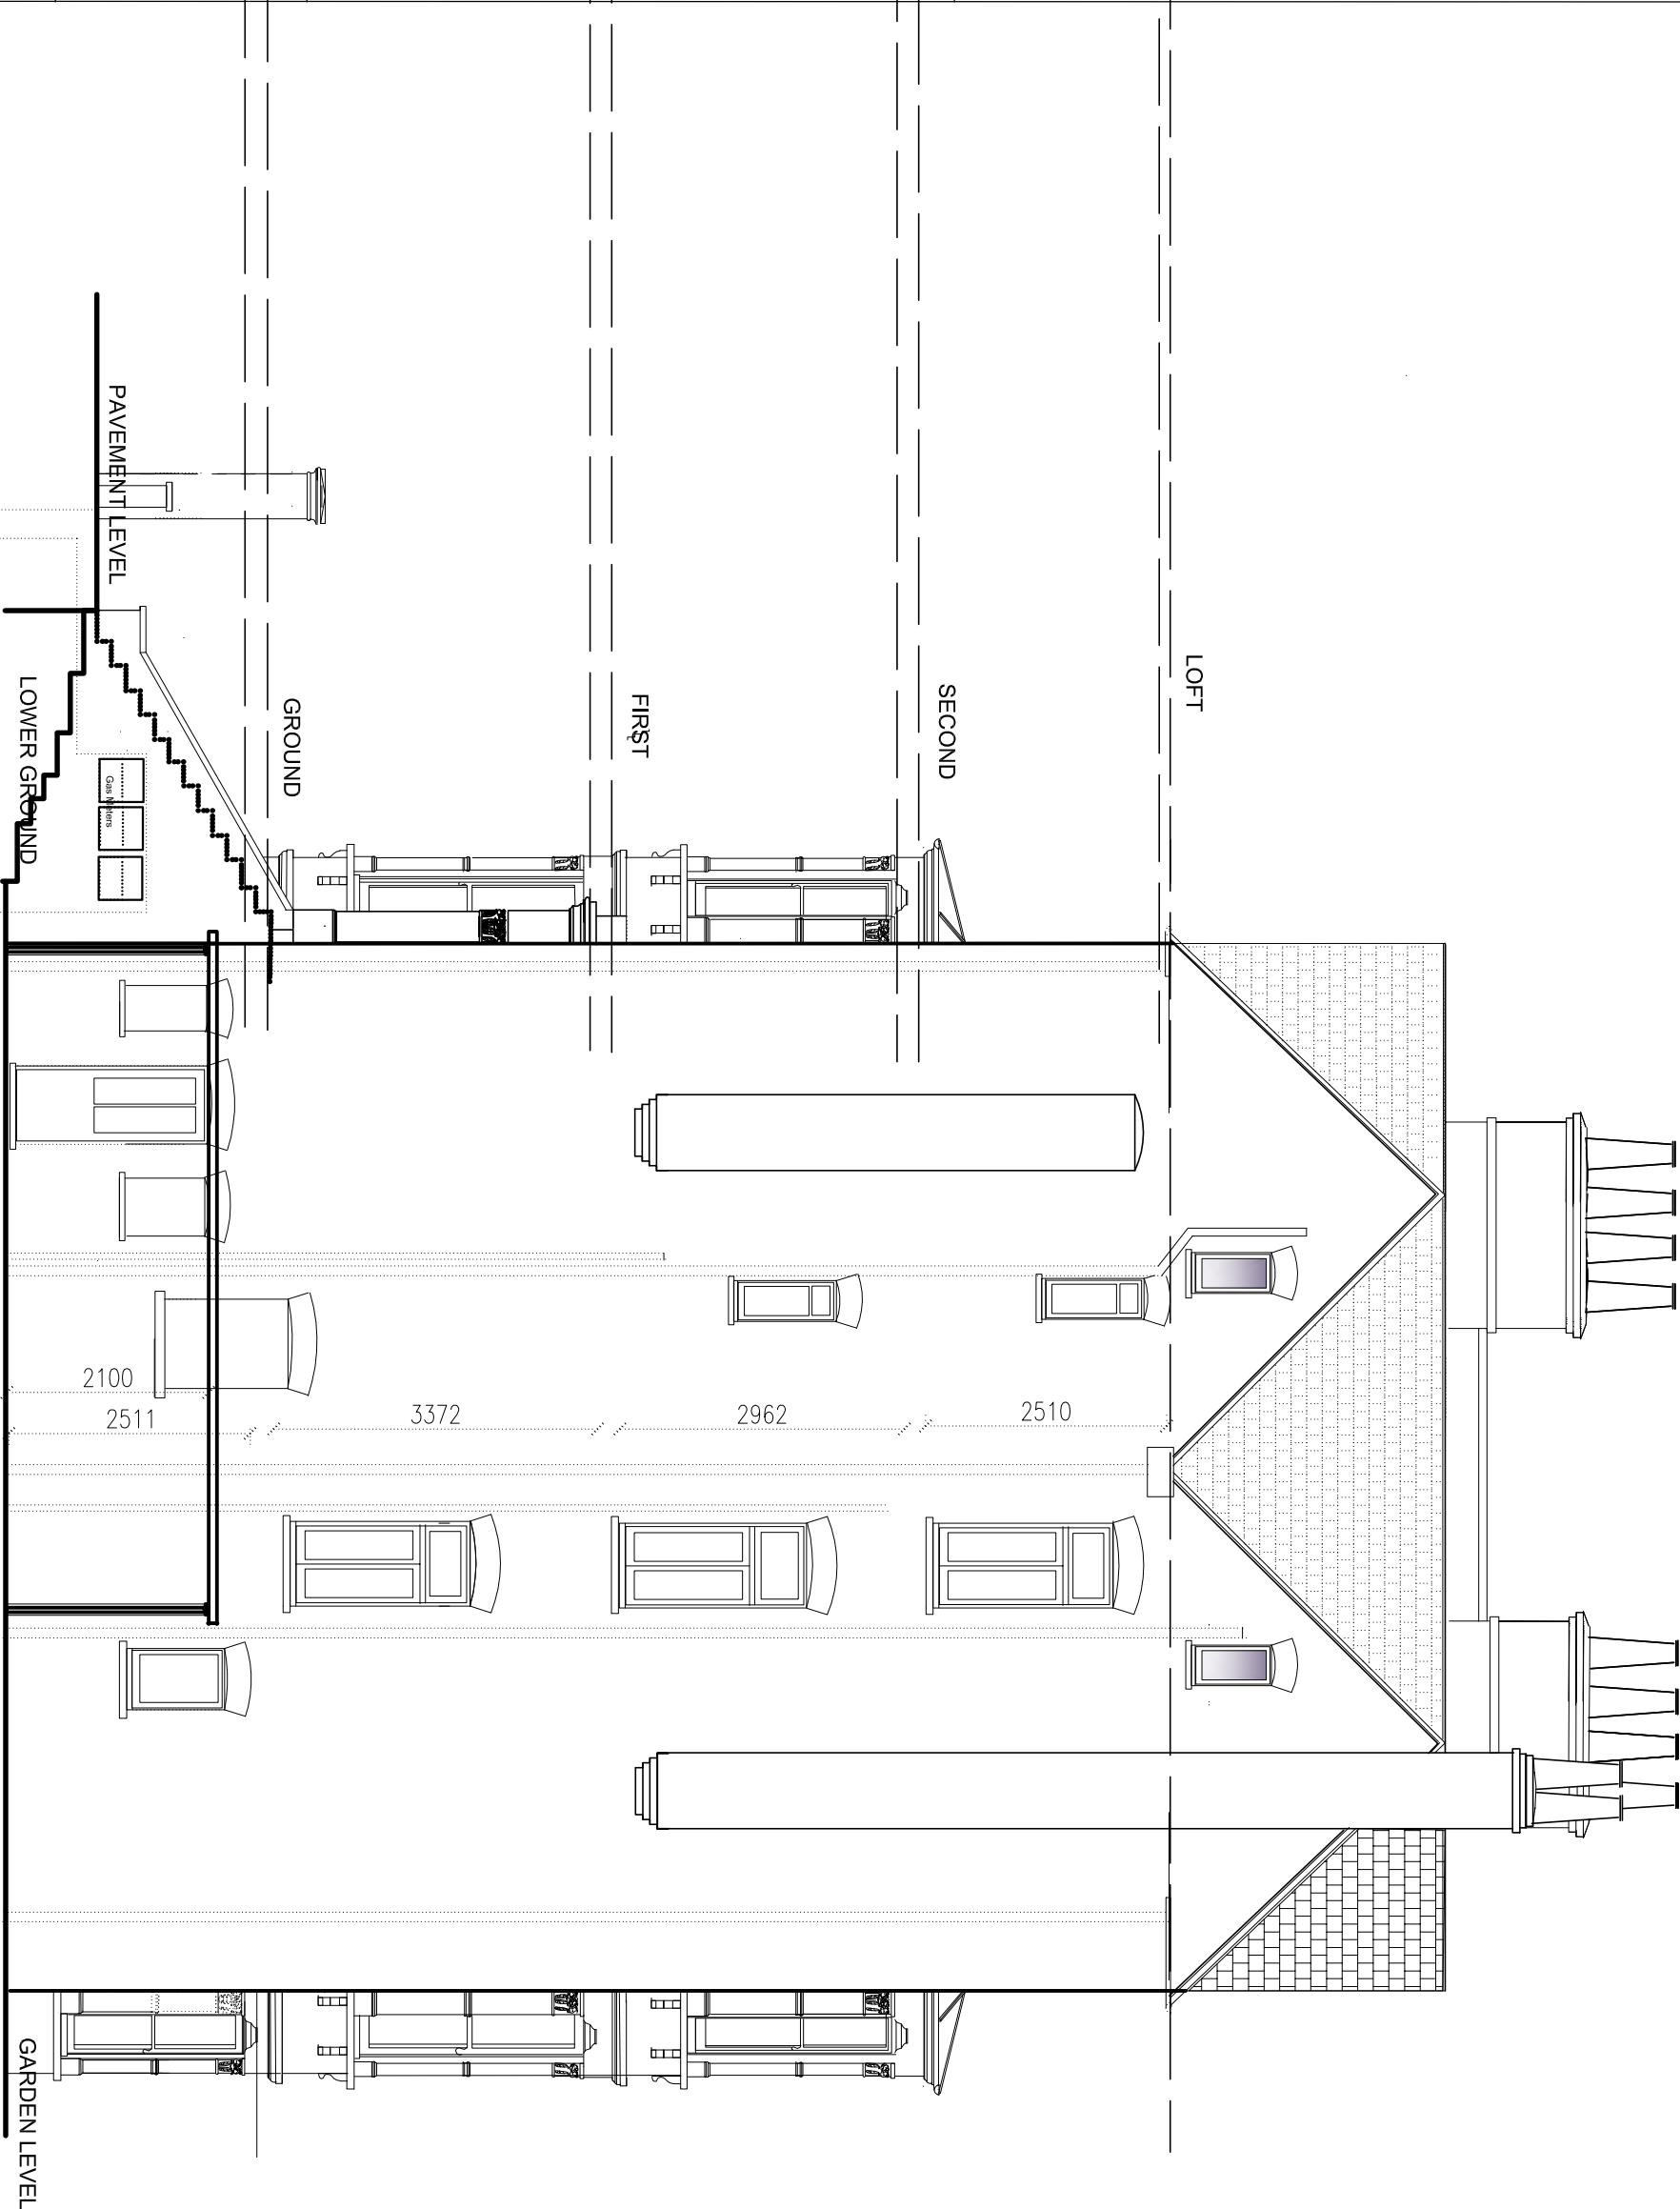

SIDE ELEVATION AS PROPOSED



Scale at A3

NEALE & NORDEN
CONSULTANTS

17 DARTMOUTH PARK AVENUE LONDON NW5 1JL
t: 0207 813 4223 e: norden@nealeny.com

10th

SIDE ELEVATION
AS APPROVED

REVISIONS		
NO.	DATE	DESCRIPTION
A		
B		
C		

Project
5 TANZA ROAD
LONDON NW3 2 UA

DRAWN BY:	
D19	All dimensions to be worked on file
Job no.	459/D19
Scale	1:75@A3
Date	13/01/2021

DRN: F
CHK: