



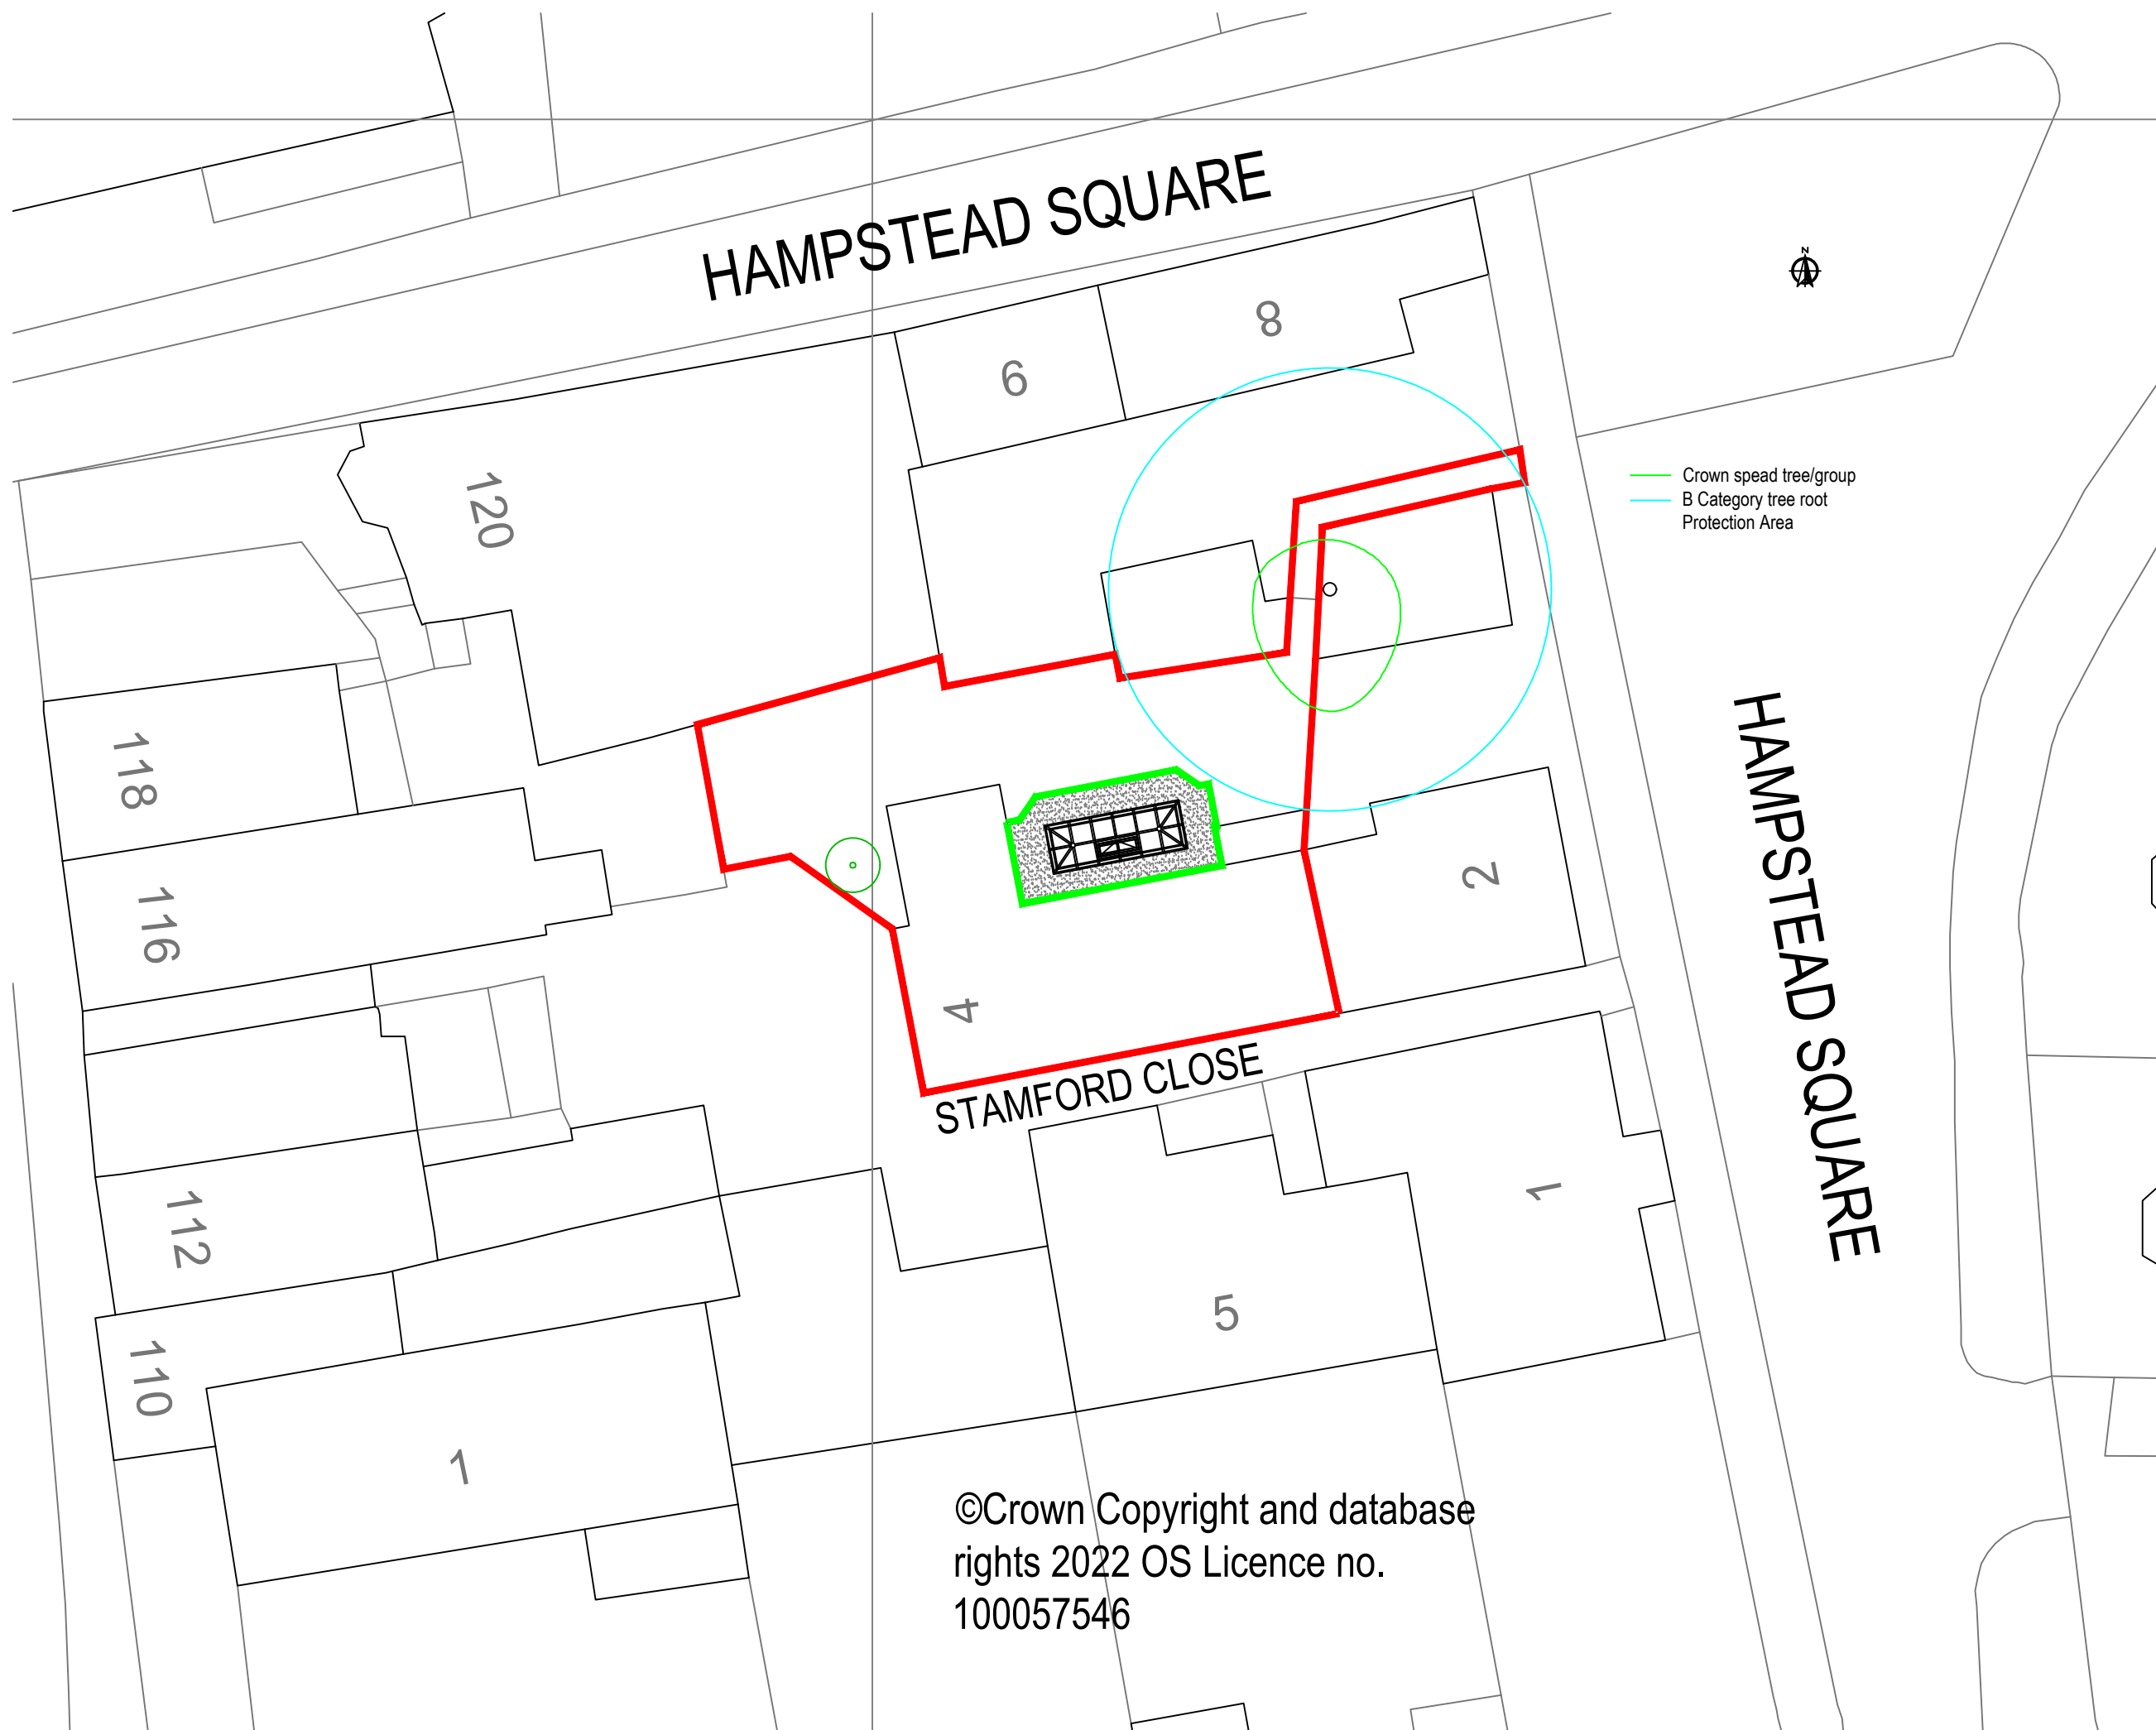

Crown spread tree/group
B Category tree root
Protection Area

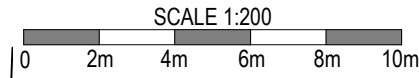

REVISION	DATE	COMMENT

client 4 Hampstead Square, London, NW3 1AB		
Drawing: Block Plan		
scale: 1:200@A3	dwg: 12423 /03	rev: -
date: March '22		

©Crown Copyright and database
rights 2022 OS Licence no.
100057546


David Salisbury
Bennett Road,
Isleport Business Park,
Highbridge, Somerset, TA9 4PW
Tel: 01278-764400 Fax:
01278-764422