




VERTICAL VIEW
THROUGH PILASTER
Scale 1:5

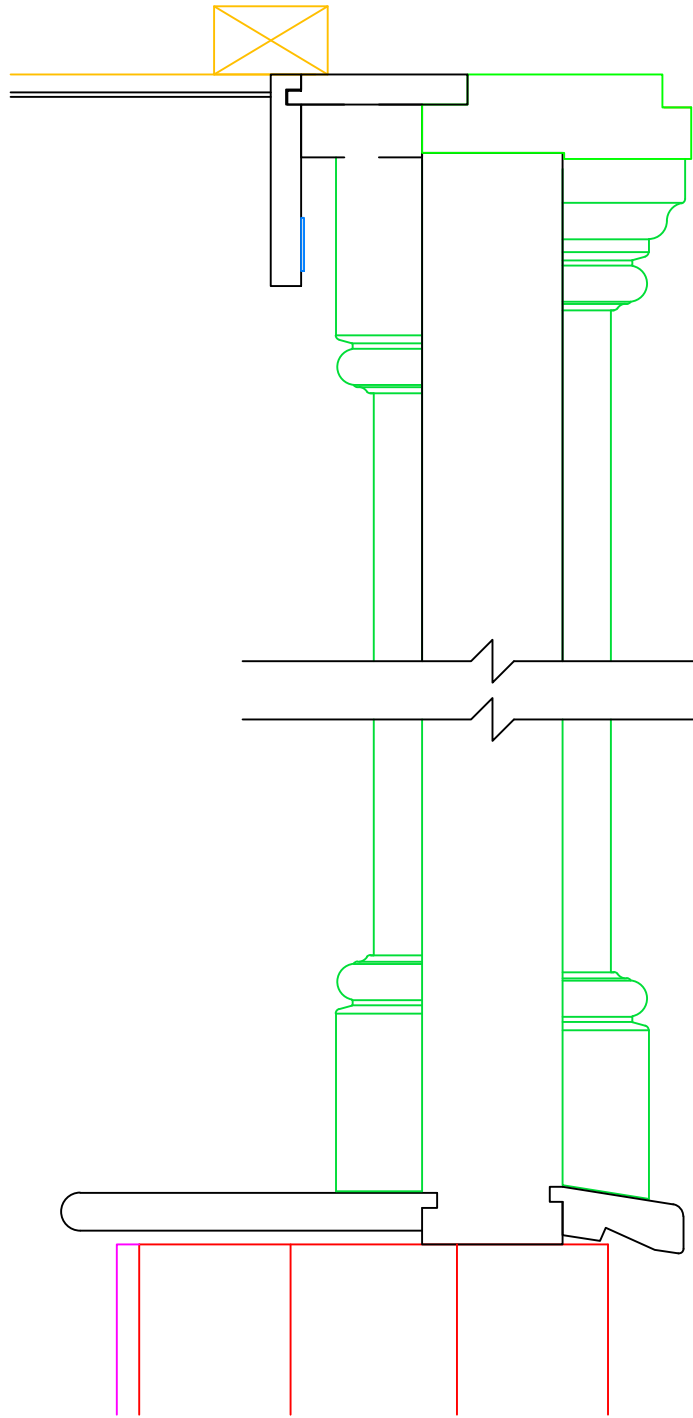



VERTICAL VIEW
THROUGH WINDOW
Scale 1:5

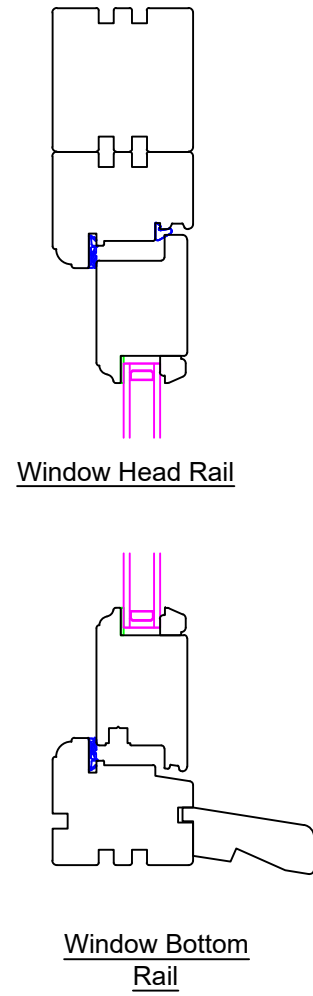


VERTICAL VIEW
THROUGH BI-FOLD
DOOR
Scale 1:5

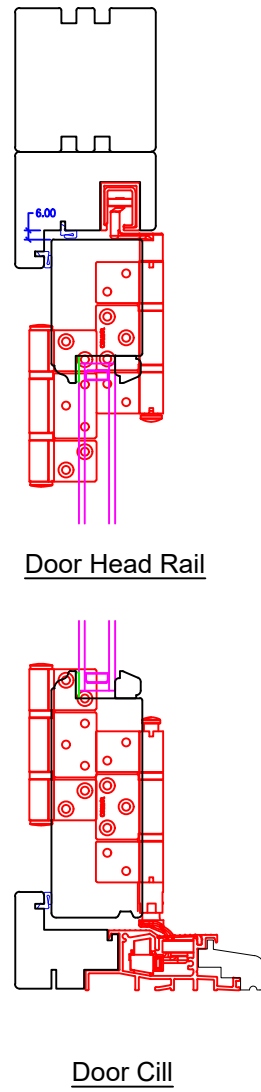

VERTICAL VIEW THROUGH
REPLACEMENT FRENCH
DOOR & SIDE SCREEN
Scale 1:5

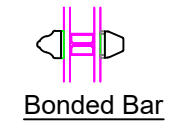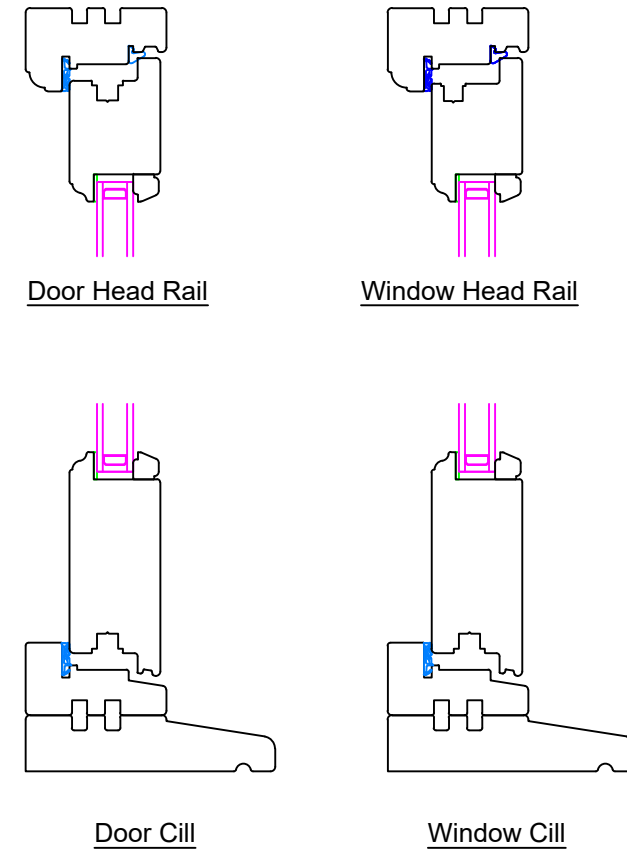


VERTICAL VIEW THROUGH
INTERNAL FRENCH DOOR
Scale 1:5

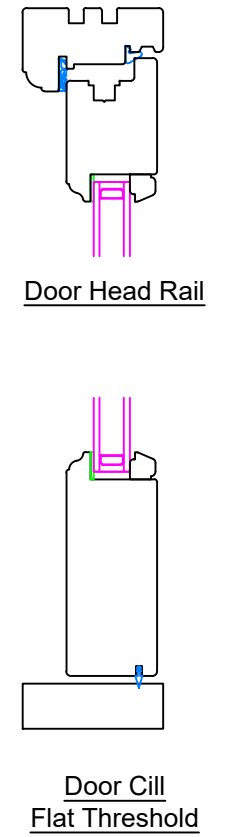

REVISION	DATE	COMMENT

client 4 Hampstead Square London, NW3 1AB		
Drawing: Detail Section		
scale: 1:5 @A3	dwg: 12423 /05	rev: -
date: March '22		

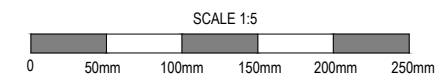

David Salisbury

Bennett Road,
Isleport Business Park,
Highbridge, Somerset, TA9 4PW
Tel: 01278-764400 Fax:
01278-764422