



Window Typ. Jamb


PLAN VIEW OF CORNER
PILASTERS
Scale 1:5

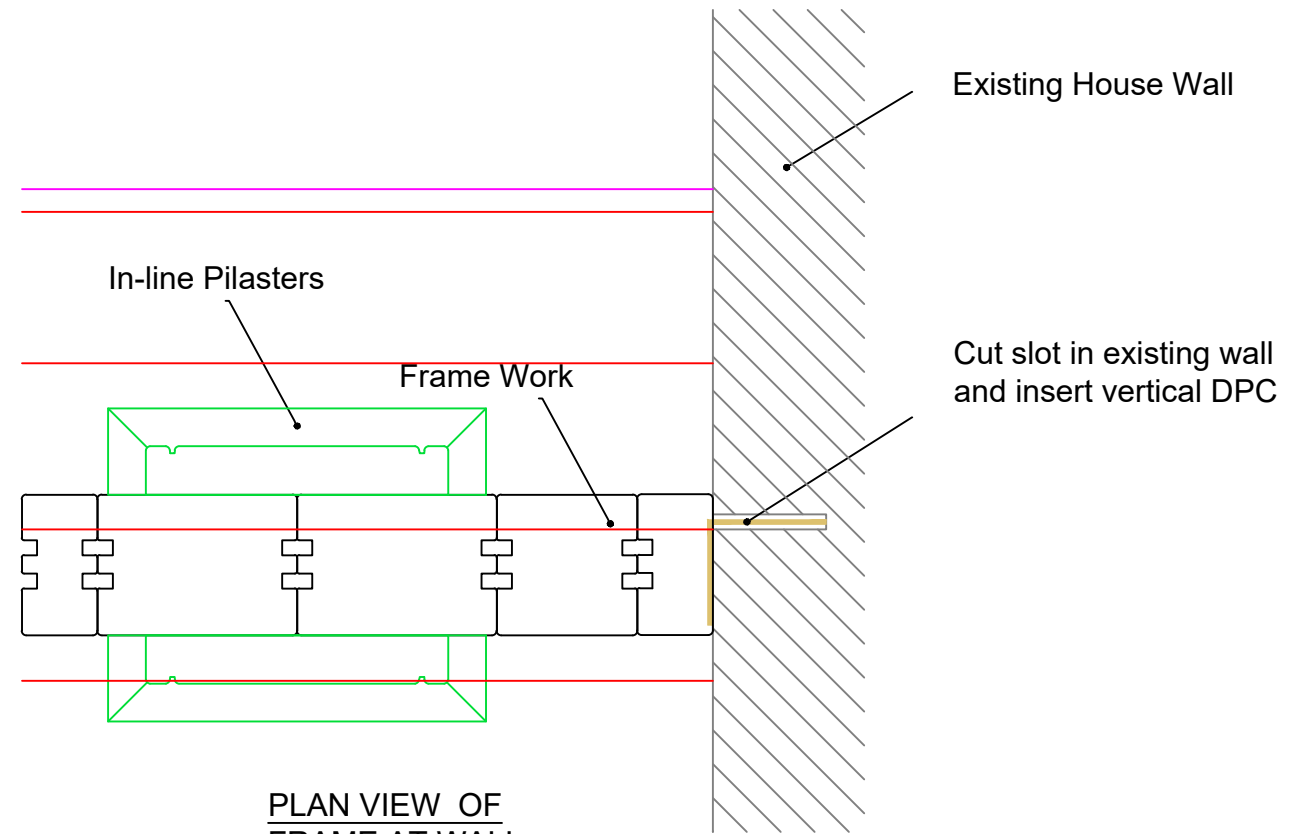

PLAN VIEW OF
FRAME AT WALL
Scale 1:5

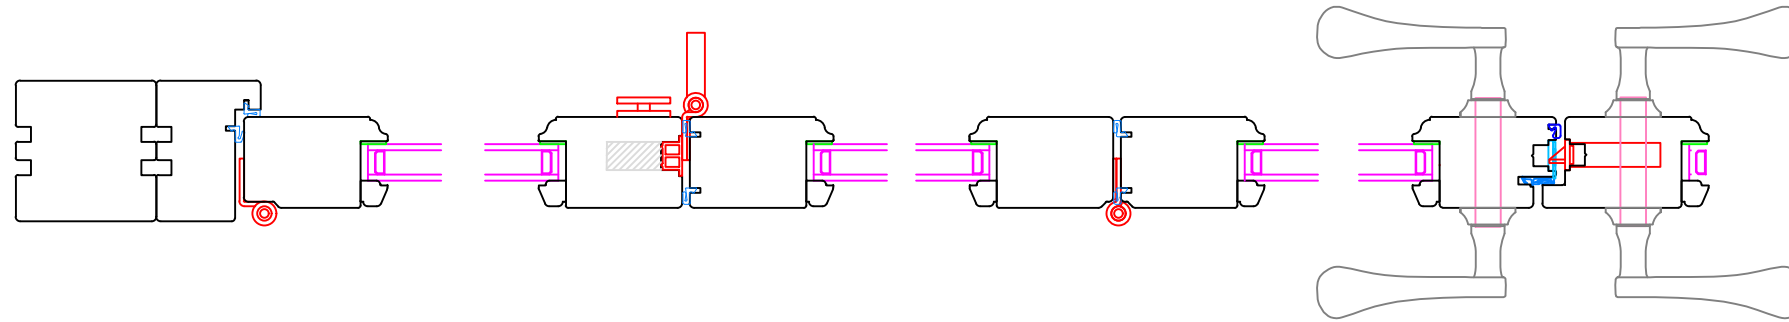


PLAN VIEW OF BI-FOLD DOOR
Scale 1:5

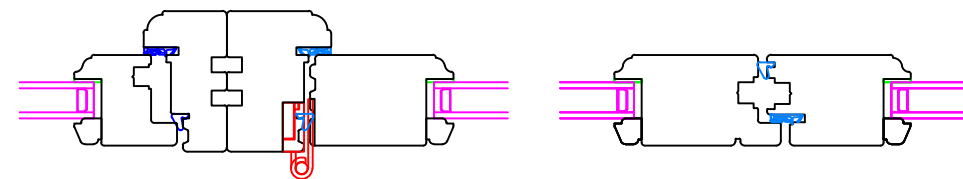

Window Typ. Jamb Door Typ. Jamb

PLAN VIEW OF REPLACEMENT
FRENCH DOOR & SIDE SCREEN
Scale 1:5

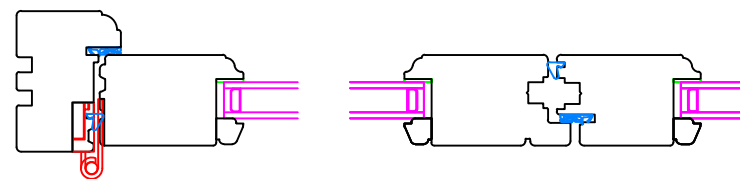


Door Mullion Door Typ. Jamb Door Mullion

PLAN VIEW OF INTERNAL
FRENCH DOOR
Scale 1:5

REVISION	DATE	COMMENT

client		
4 Hampstead Square London, NW3 1AB		
Drawing:		
Detail Section		
scale: 1:5 @A3	dwg: 12423 /06	rev: -
date: March '22		

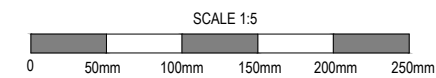

David Salisbury

Bennett Road,
Isleport Business Park,
Highbridge, Somerset, TA9 4PW
Tel: 01278-764400 Fax:
01278-764422