
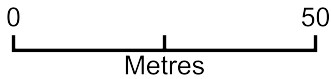


Location Plan 26 Constantine Road, London. NW3 2NG

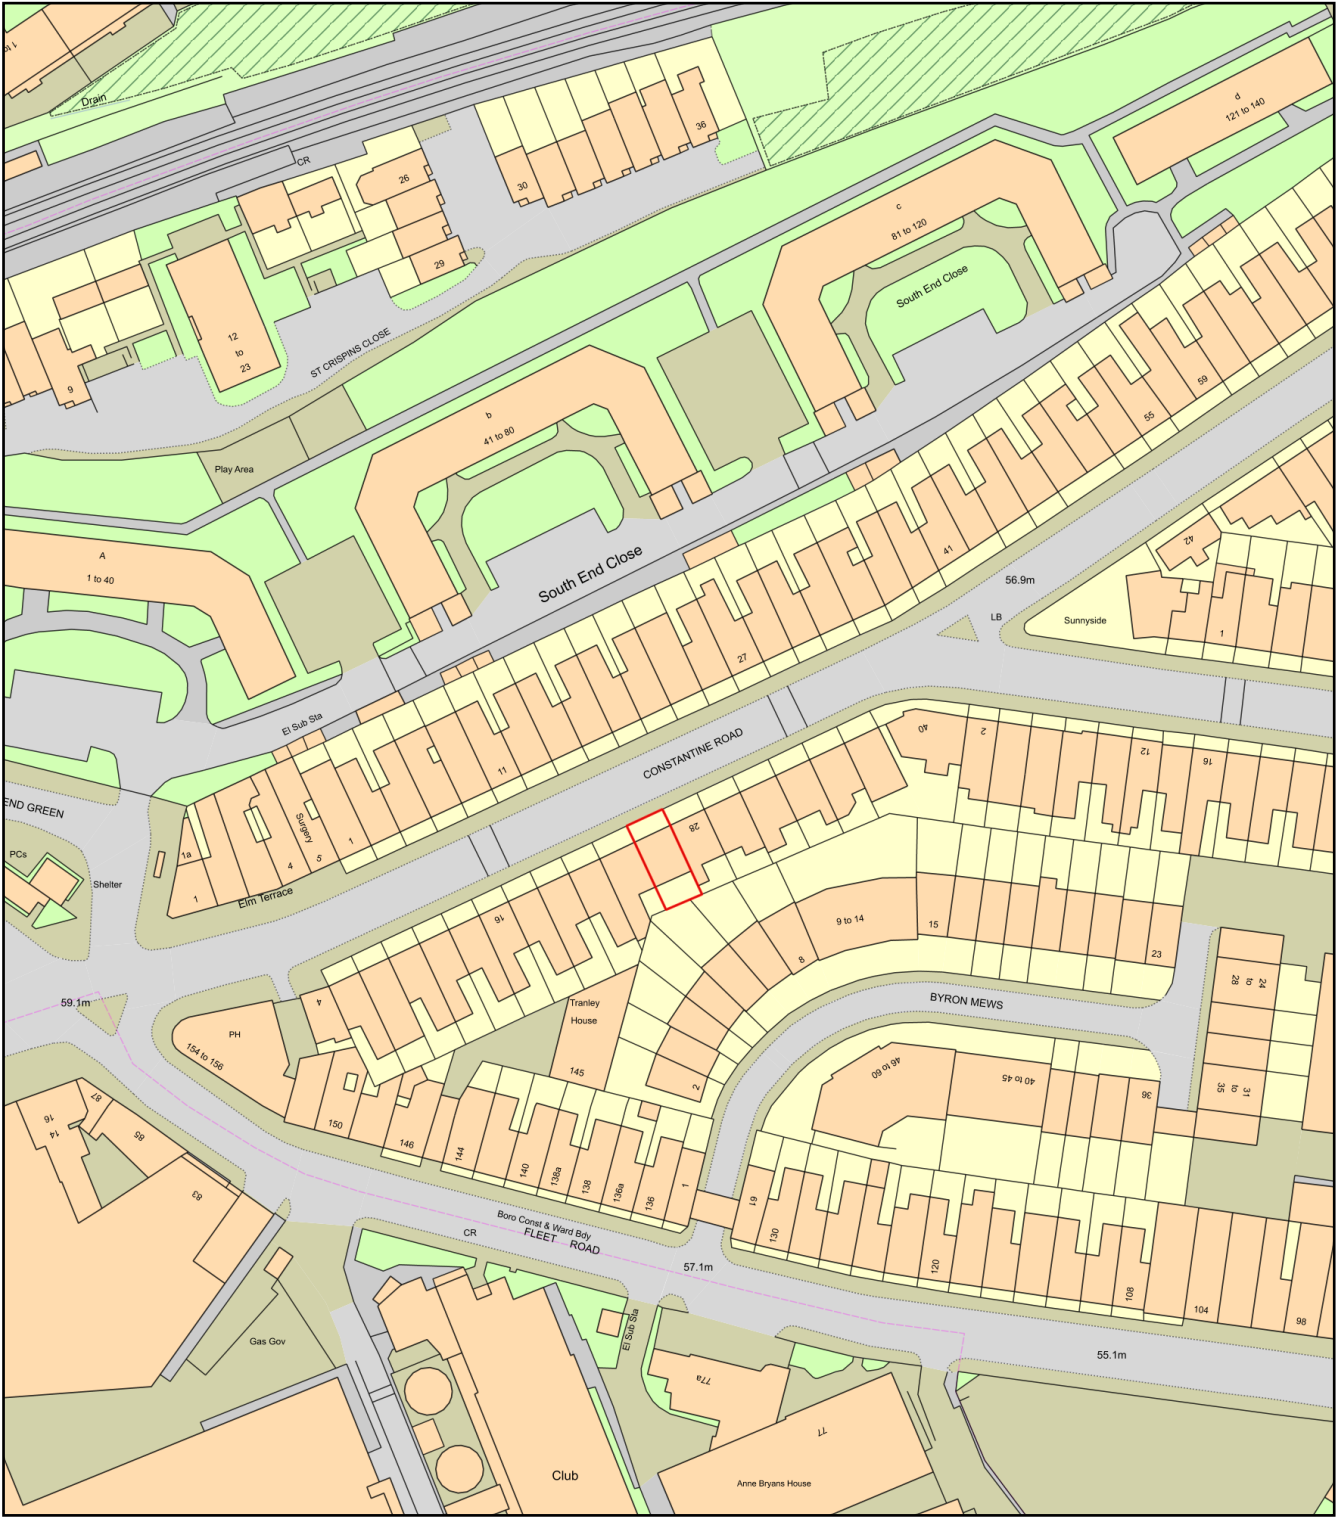

Plan Produced for: Mr Brian Harvey
Date Produced: 24 Mar 2022
Plan Reference Number: TQRQM22083140805116
Scale: 1:1250 @ A4