


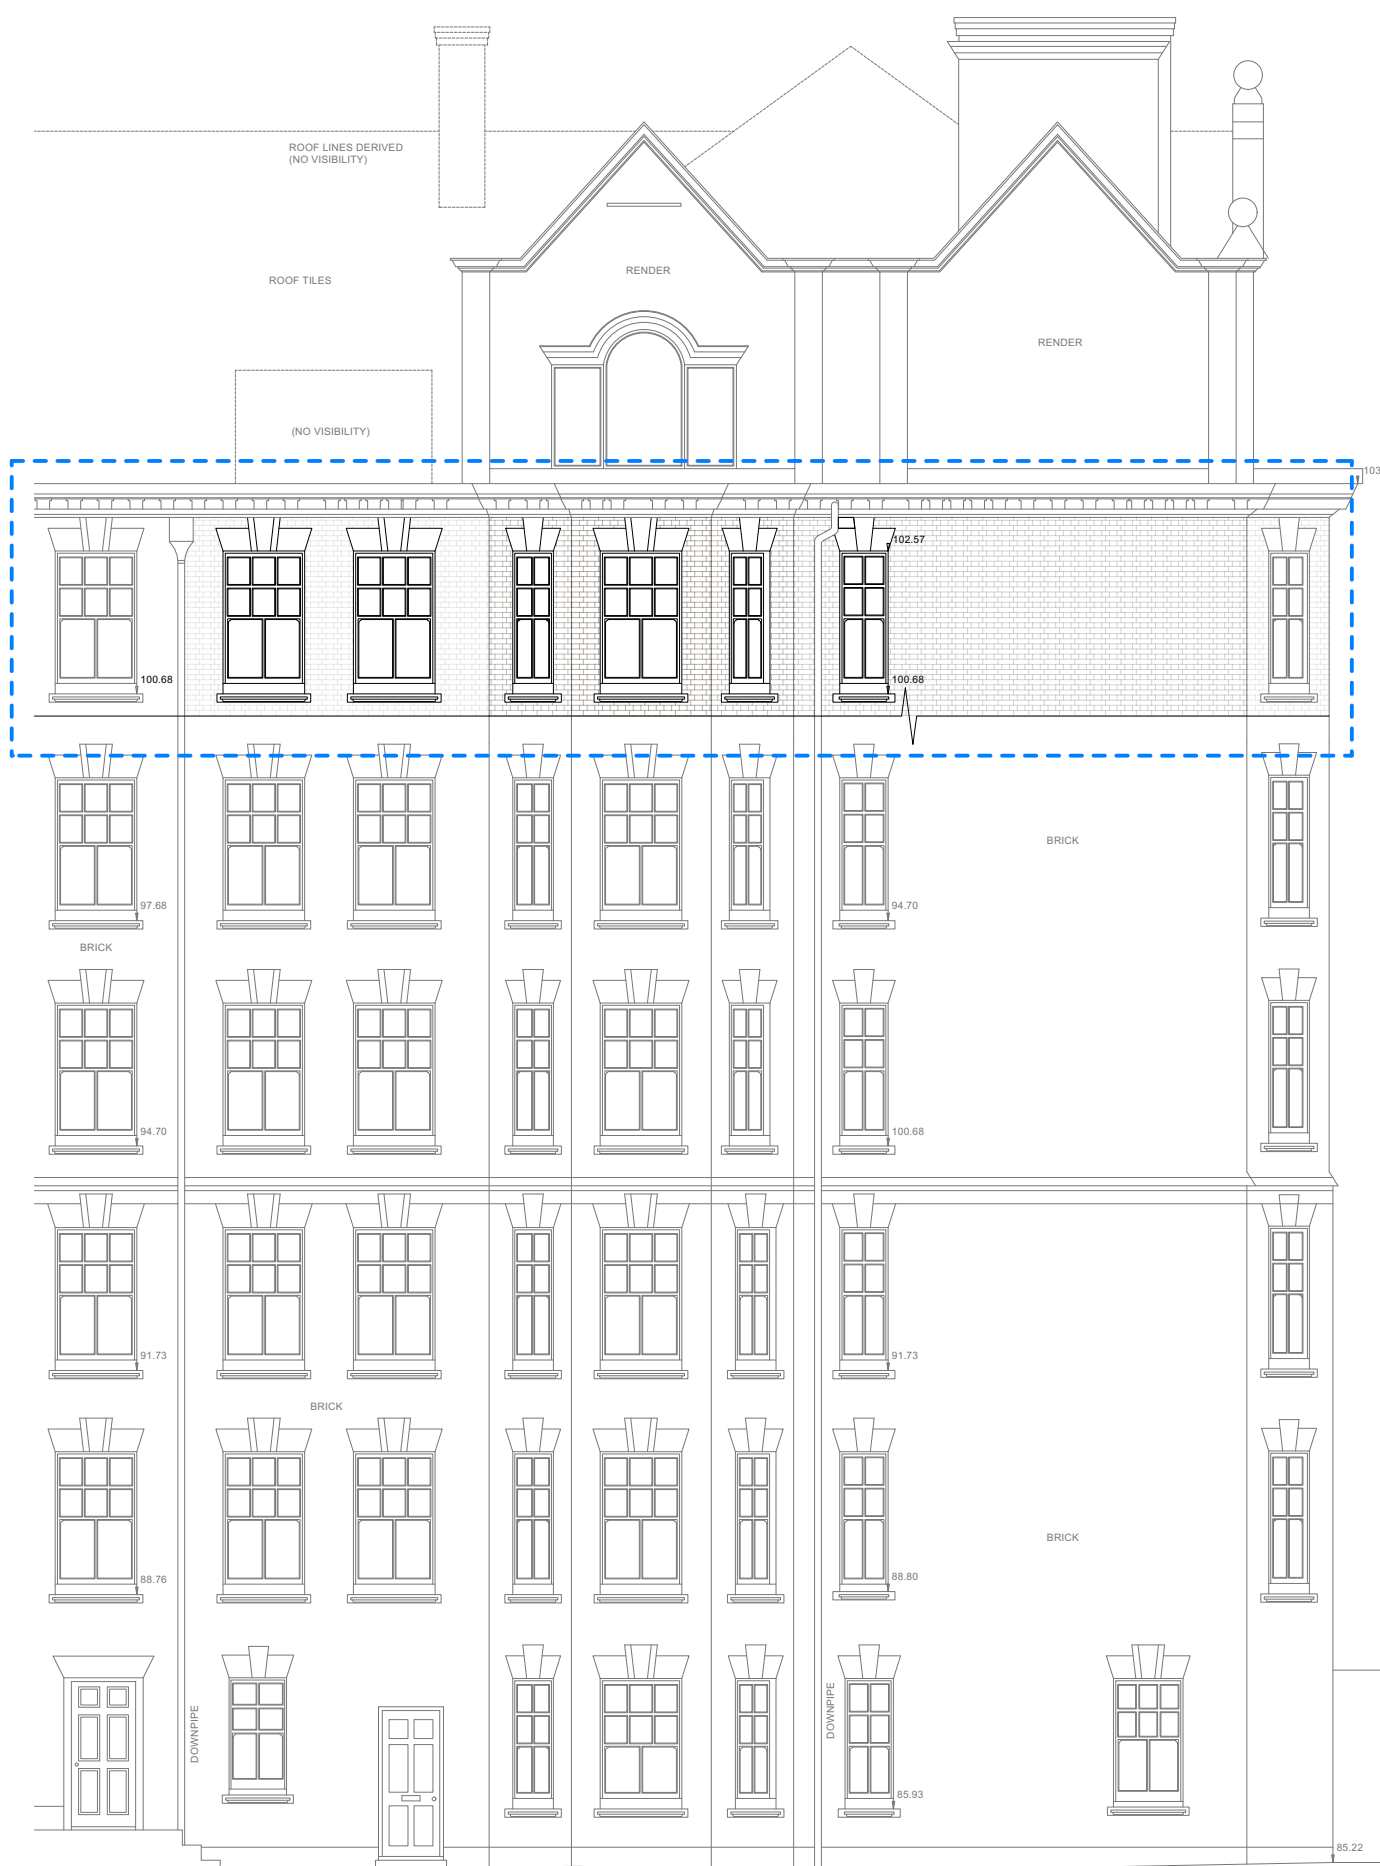


1 Existing North-East Elevation
1:100 @A1



2 Existing South-East Elevation
1:100 @A1



3 Existing South-West Lightwell Elevation
1:100 @A1

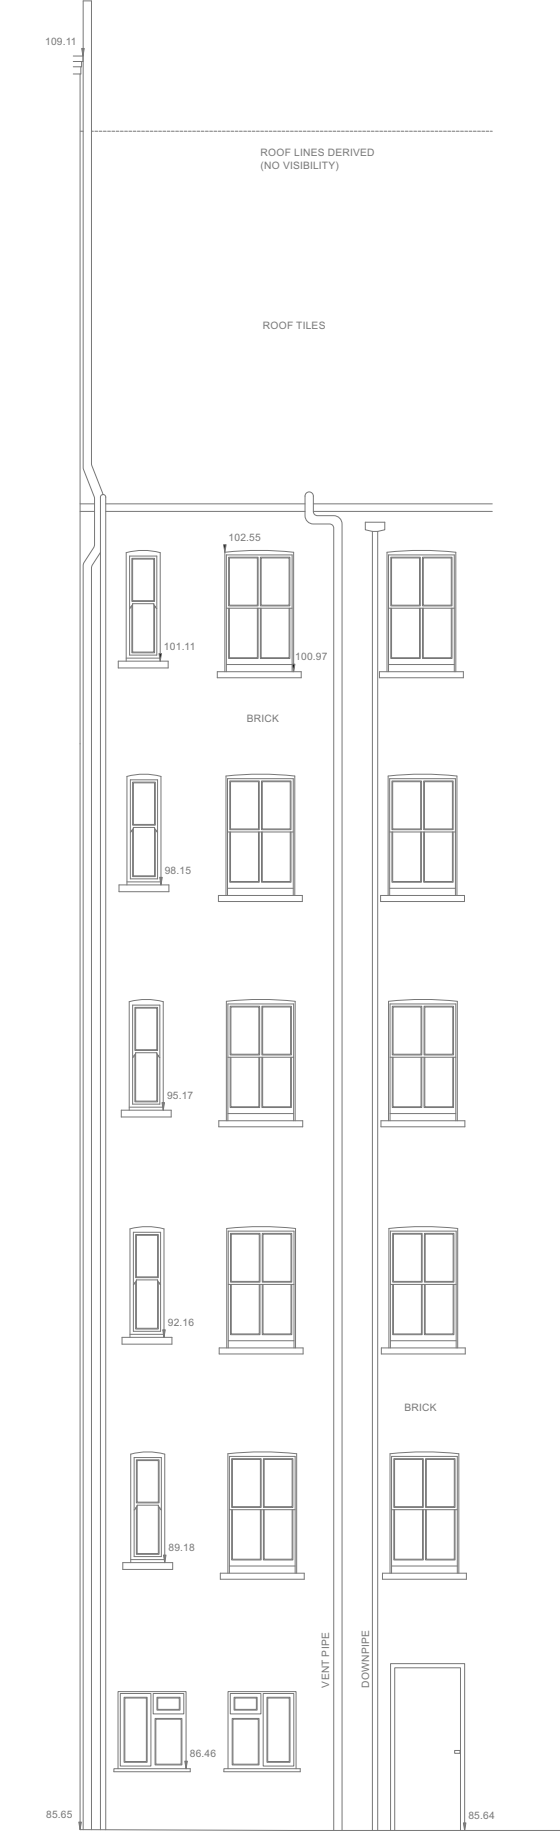

4 Existing North-West Lightwell Elevation
1:100 @A1