



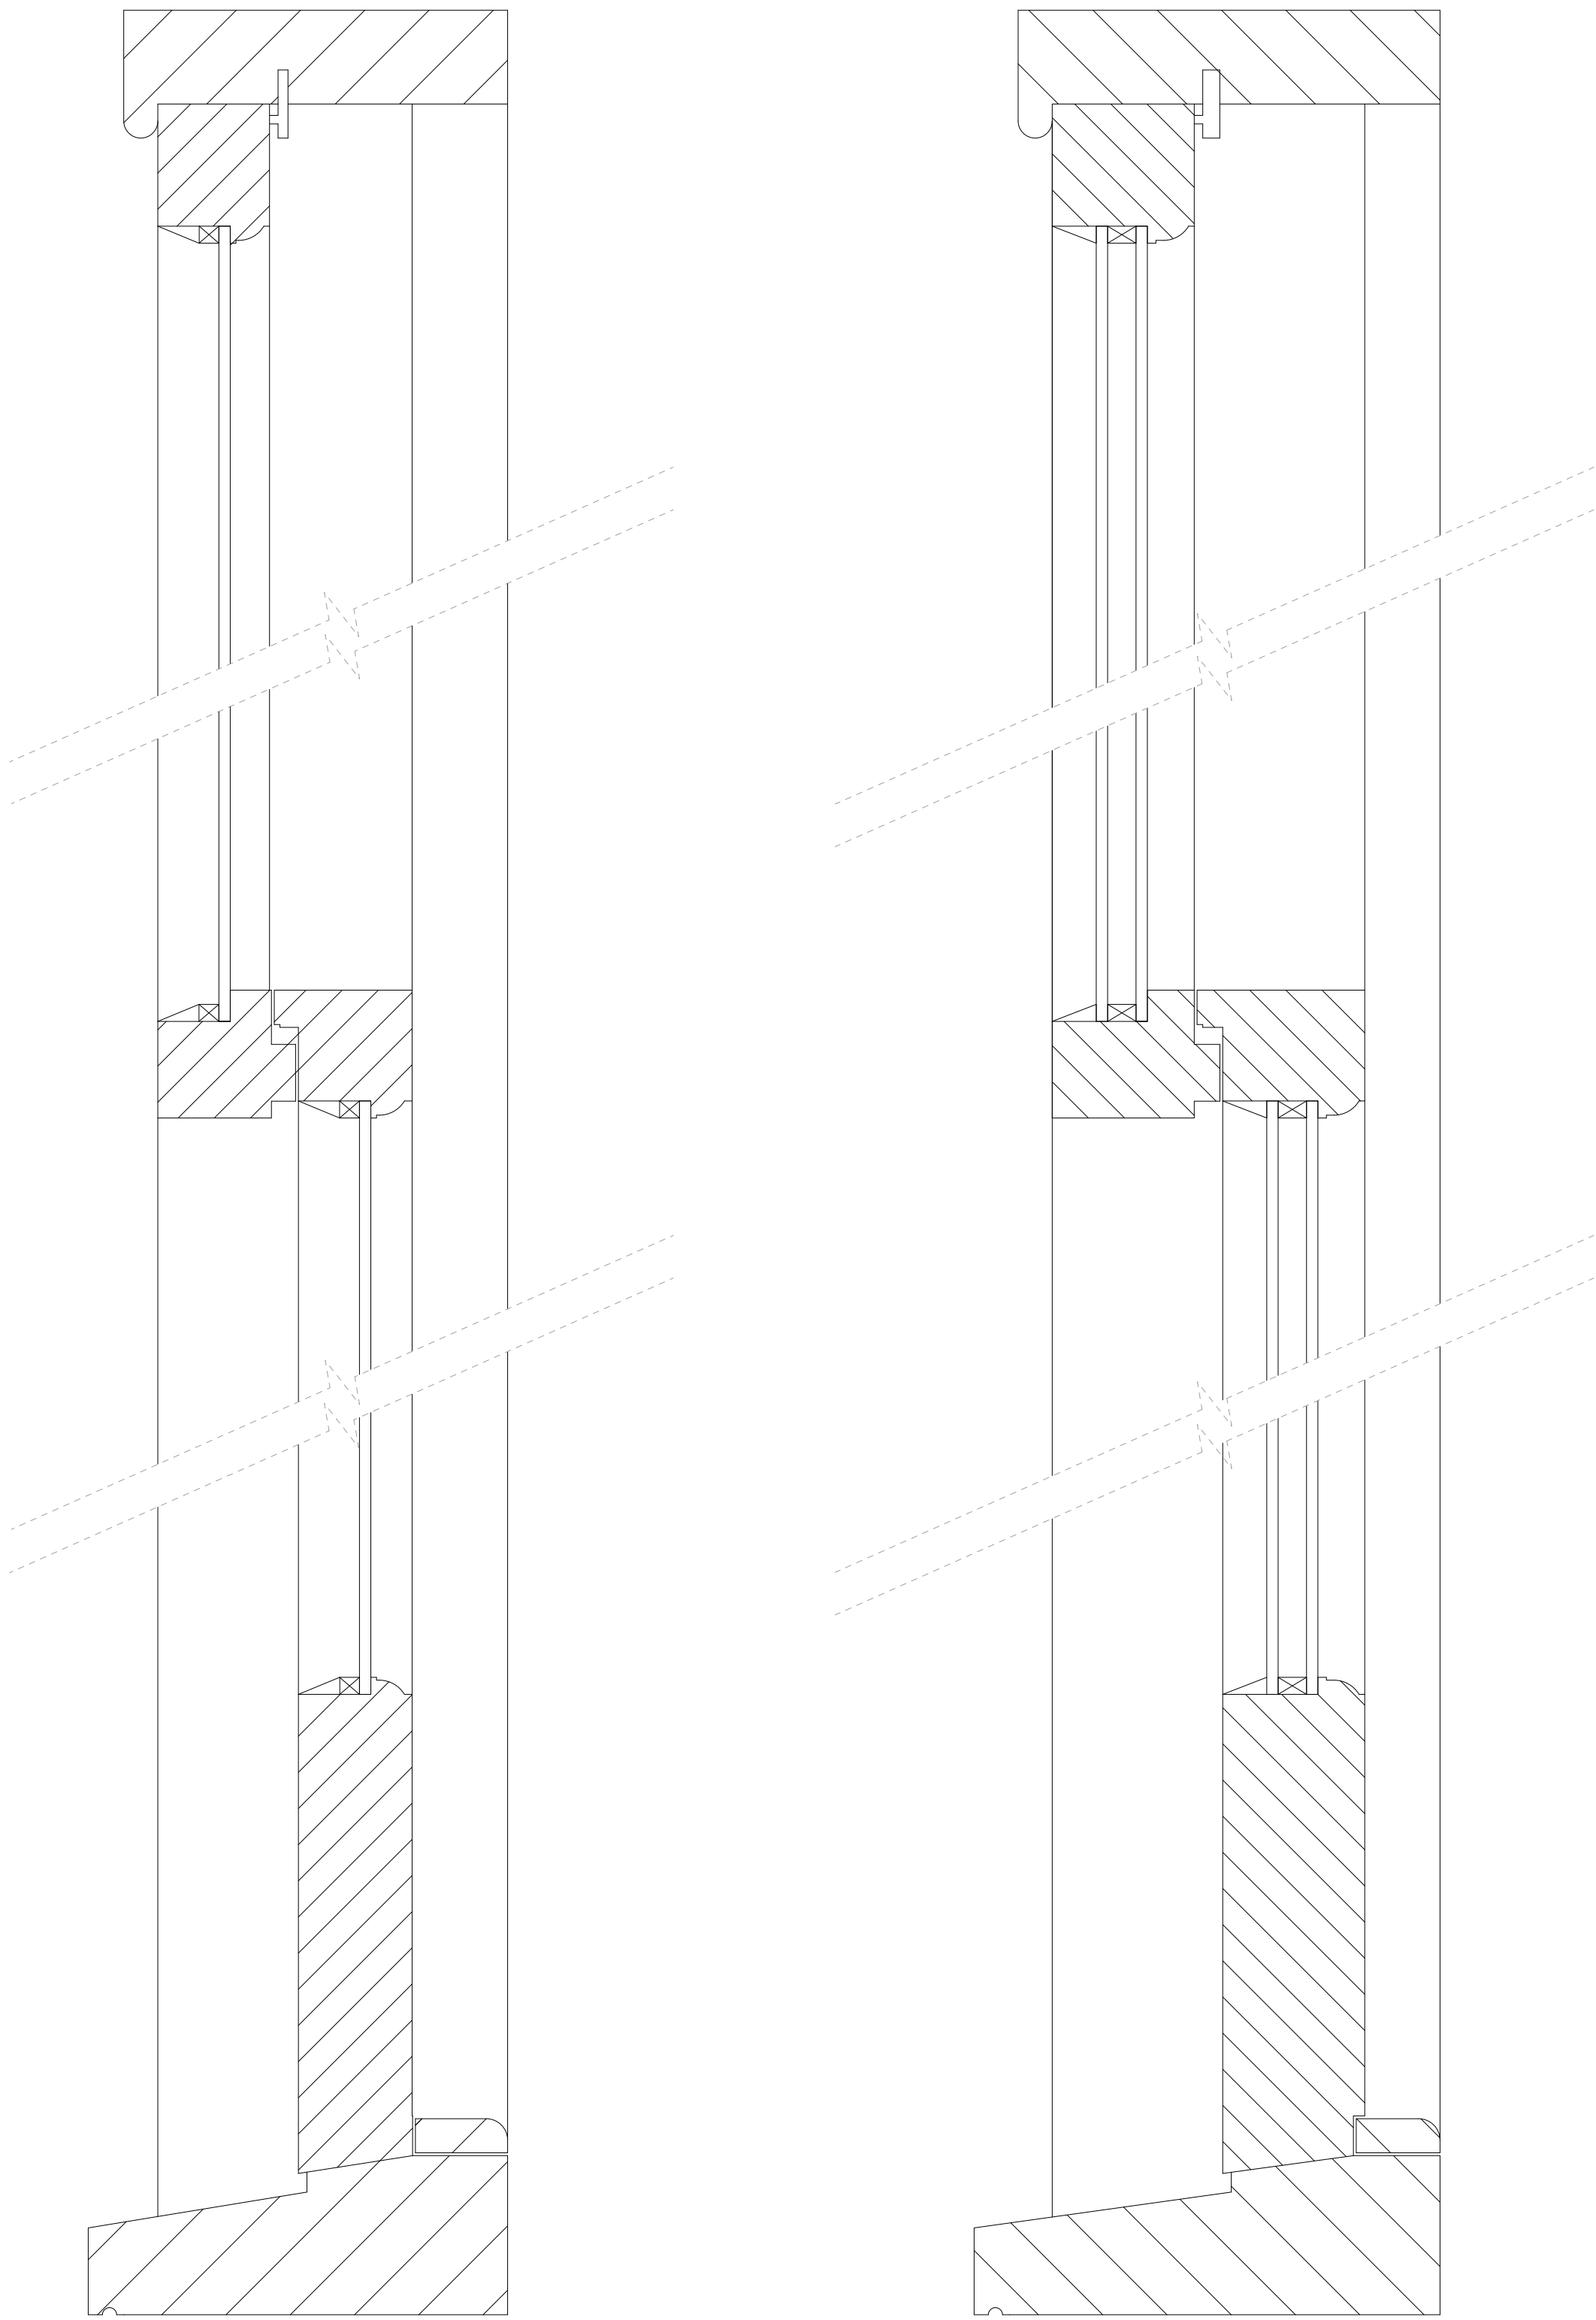


1 Existing Window Section Detail
1:2 @A1


2 Proposed Window Section Detail
1:2 @A2

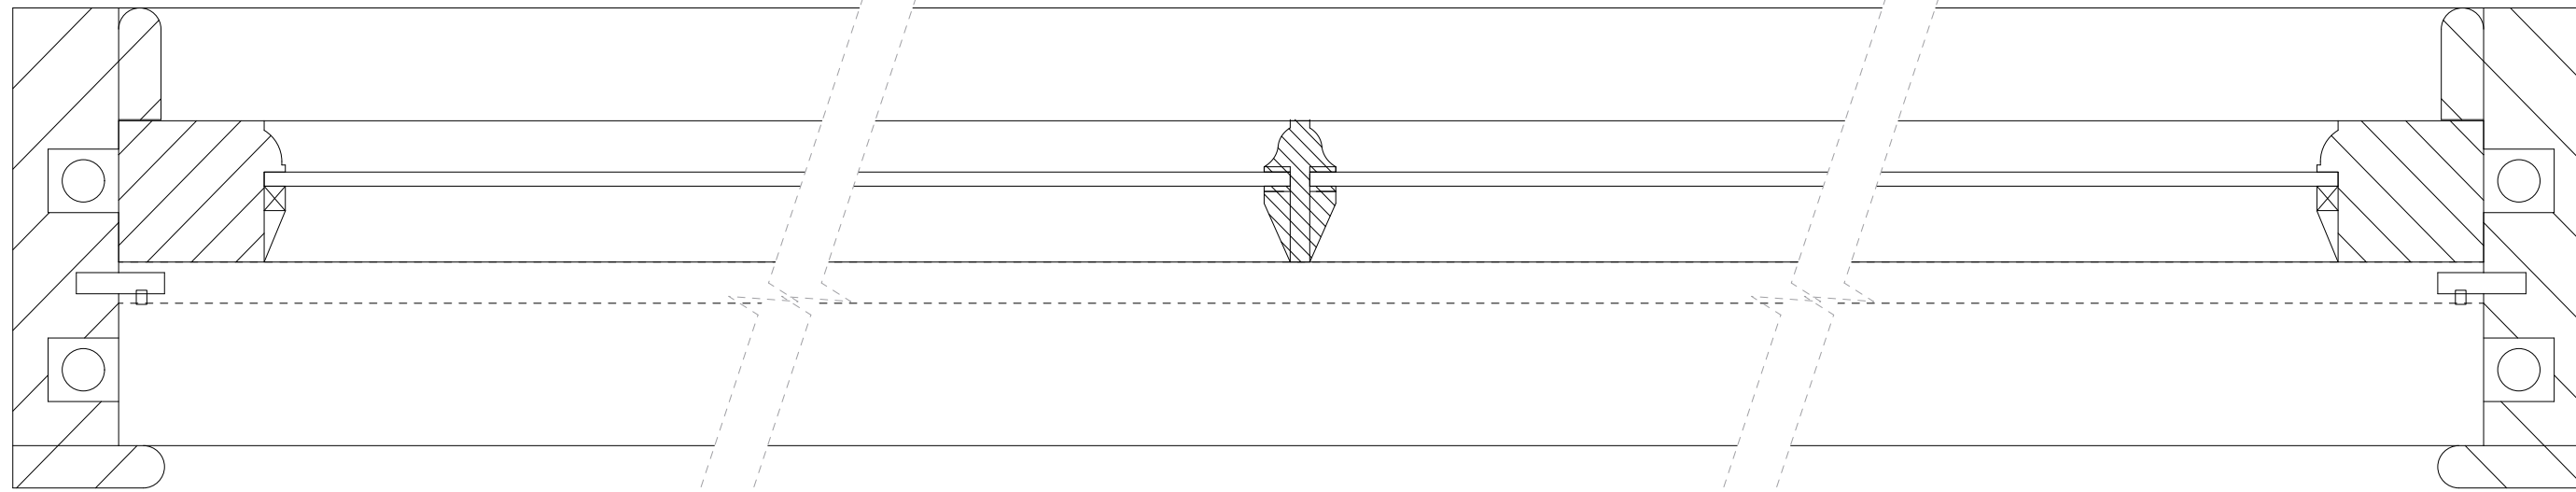

3 Existing Window Plan Detail
1:2 @A1

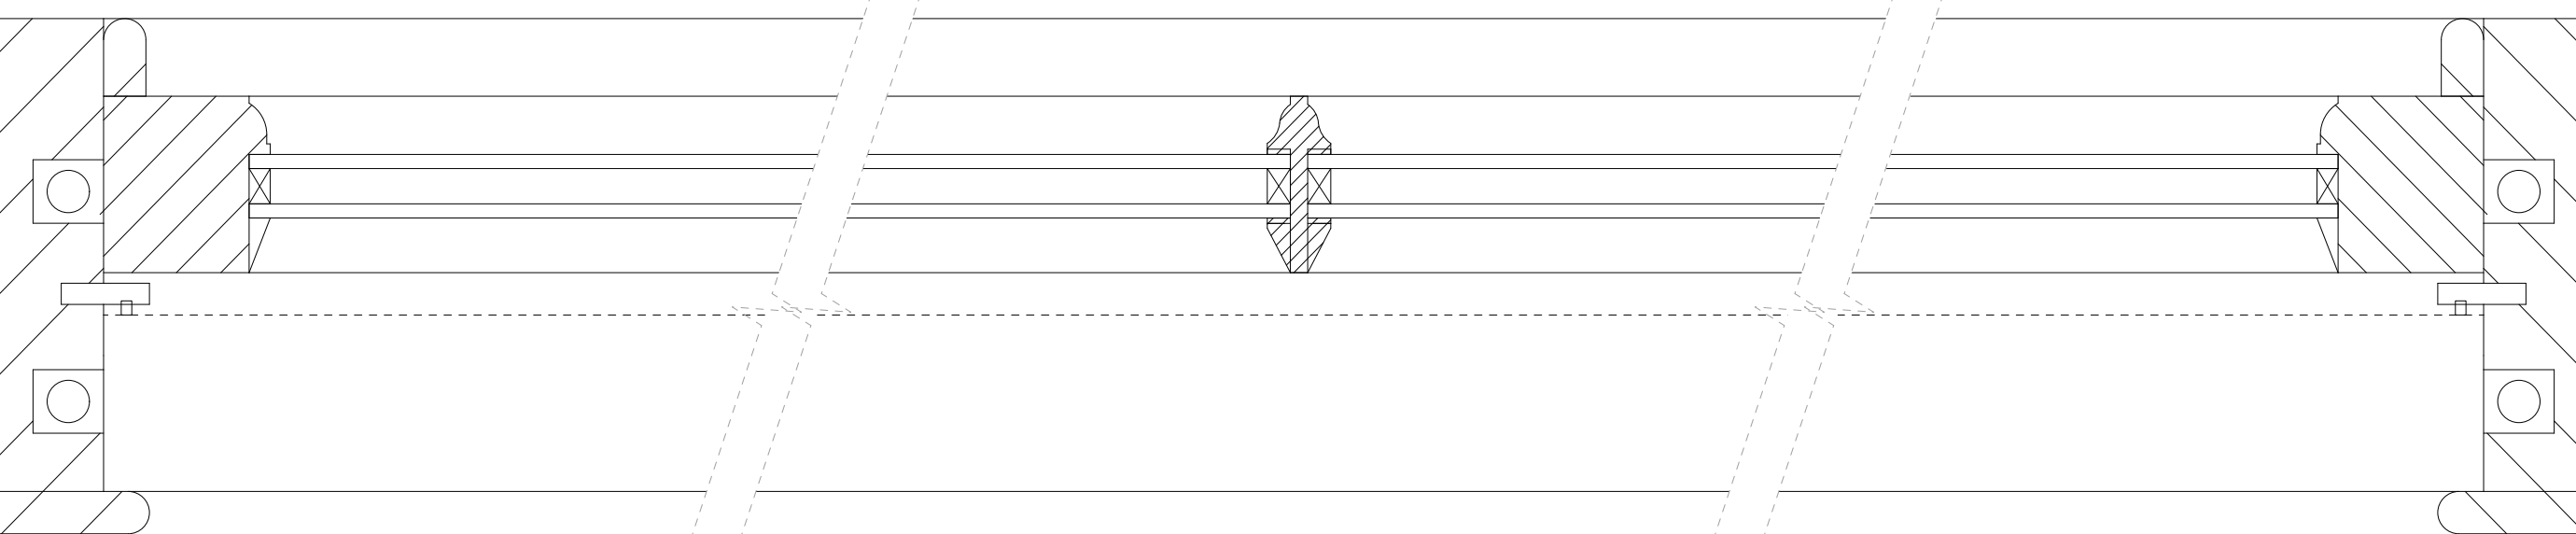

4 Proposed Window Plan Detail
1:2 @A1

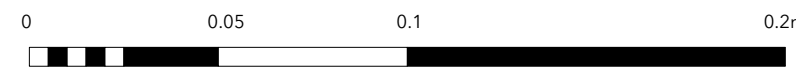

Astrain Scheldt

Project		Client		Scale		First Issued	
53 The Pryors, Hamstead Heath		Karen Segal		1:2 @ A1 n/a @ A3		22.03.22	
Drawing Title		Status		Drawing No.		Rev.	
Existing & Proposed Typical Window Details		Planning		2266_221		A	