


LOCATION PLAN
Sc. 1/1250

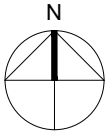

8, 12 LANCASTER GROVE
LONDON
NW3 4NX
TEL: 02078 134592
ARCHITECT@PROJECTIONARCHITECTS.COM
WWW.PROJECTIONARCHITECTS.COM



Chartered Practice



PLEASE NOTE
1. All dimensions to be verified on site.
2. All dimensions are in millimetres.
3. No work shall commence until all approvals and agreements have been obtained. These include, Planning, Building Regulations, Thames Water and Party Wall.
4. The Copyright of this drawing belongs to Projection Architects Ltd.


GRAPHIC SCALE

NOTES:

EXISTING BLOCK PLAN
Sc. 1/500



PROPOSED BLOCK PLAN
Sc. 1/500

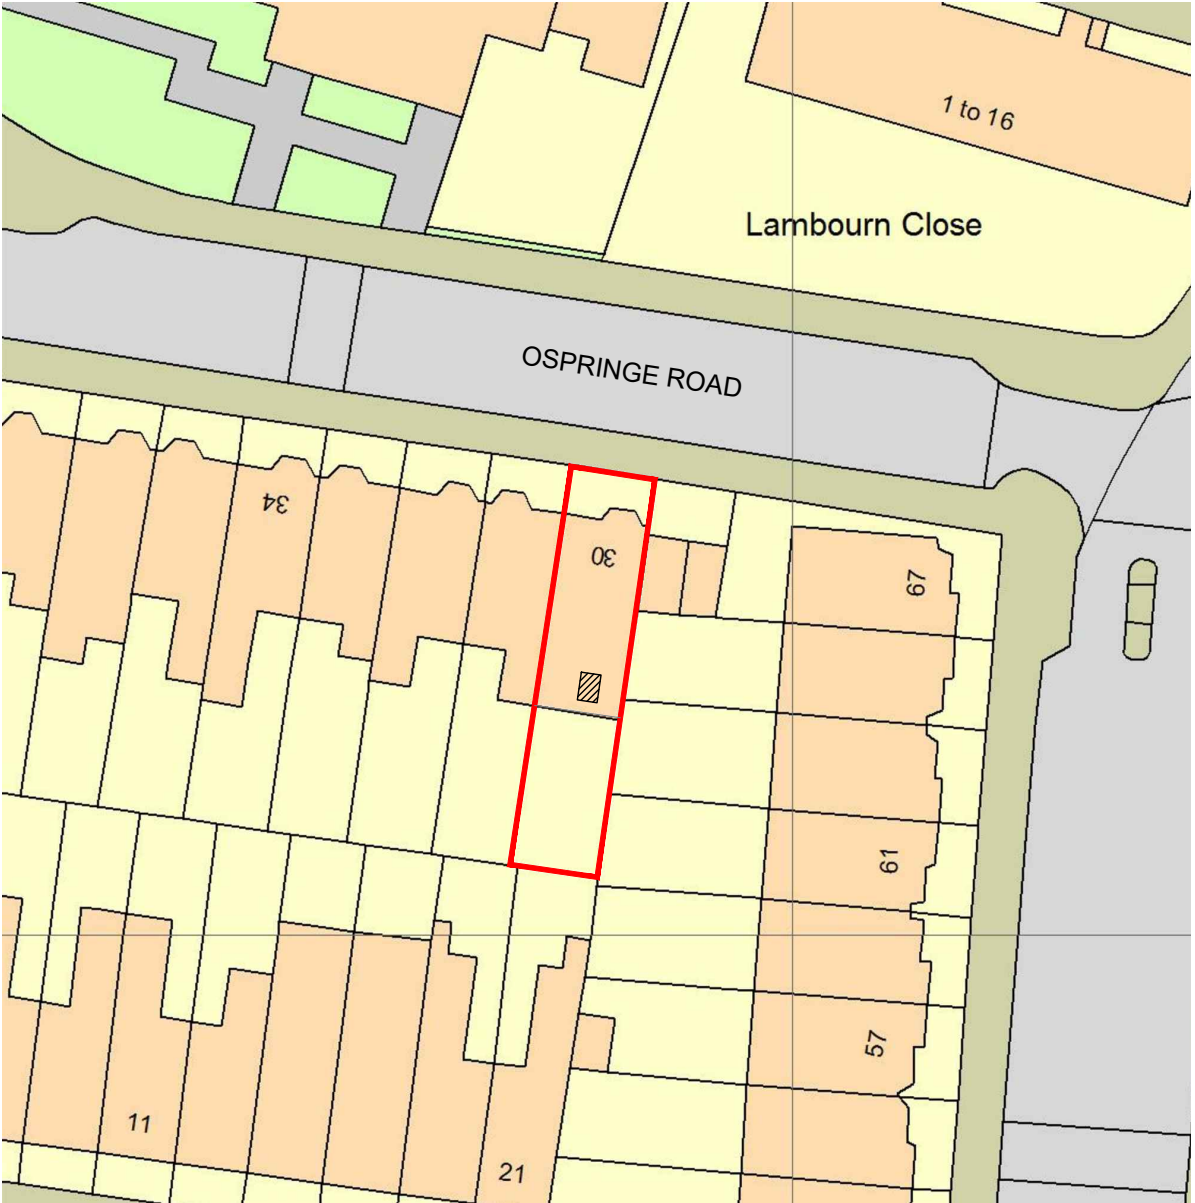


PROJECT
SKYLIGHT &
& INTERNAL ALTERATIONS

ADDRESS
30A Ospringe Road
London
NW5 2JB

CLIENT
MR. & MRS. HEATHER

TITLE
Location & Block Plan


DATE 25/03/2022	PROJECT NUM: P-21.020
SCALE 1/1250 & 1/500 (@ A3)	DRAWING NUM: B-01
REV. D	STATUS PL

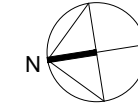

8, 12 LANCASTER GROVE
LONDON
NW3 4NX
TEL: 02078 134592
ARCHITECT@PROJECTIONARCHITECTS.COM
WWW.PROJECTIONARCHITECTS.COM




PLEASE NOTE
1. All dimensions to be verified on site.
2. All dimensions are in millimetres.
3. No work shall commence until all approvals and agreements have been obtained. These include, Planning, Building Regulations, Thames Water and Party Wall.
4. The Copyright of this drawing belongs to Projection Architects Ltd.

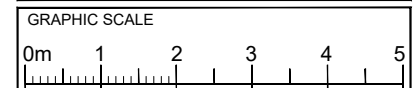


NOTES:

- EXISTING WALL
- DEMOLISHED WALL
- PROPOSED STUD WALL
- BOUNDARY LINE

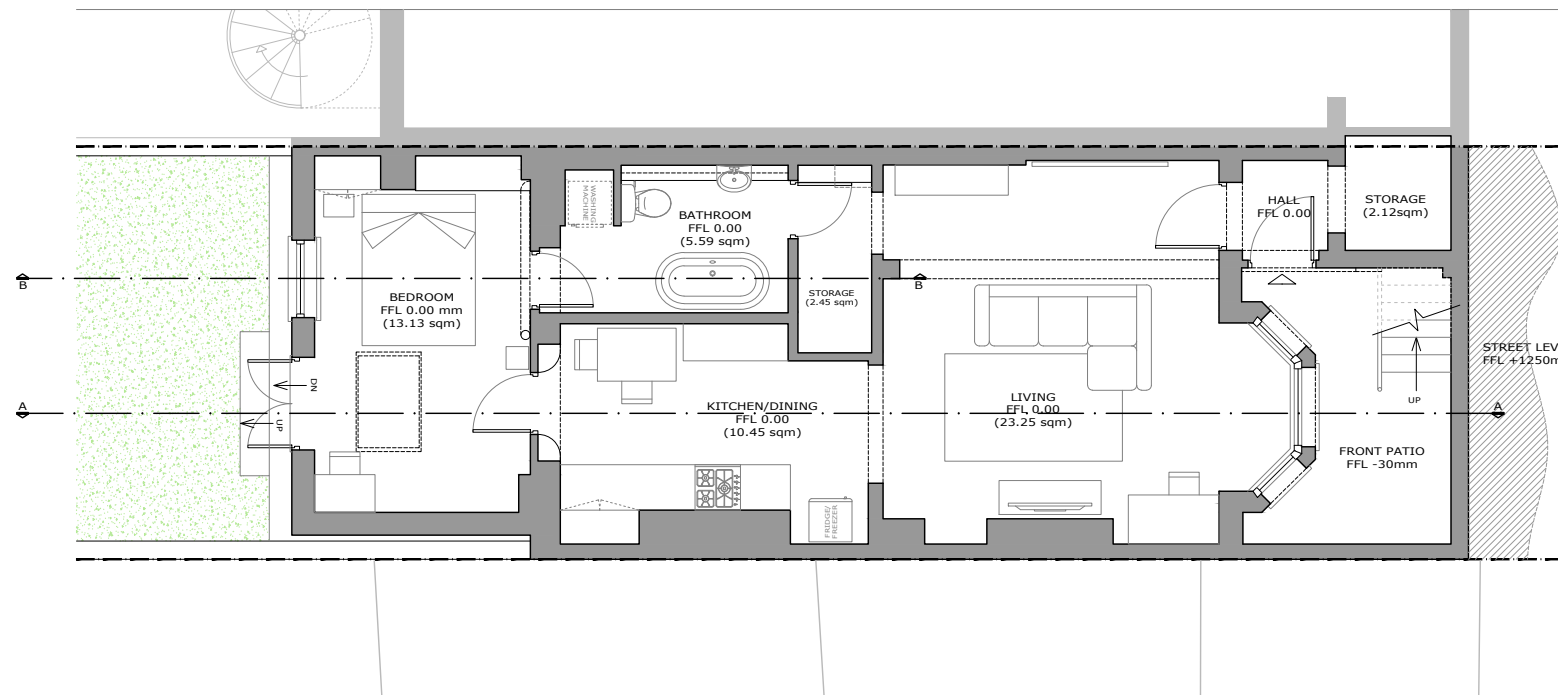

EXISTING GROUND FLOOR

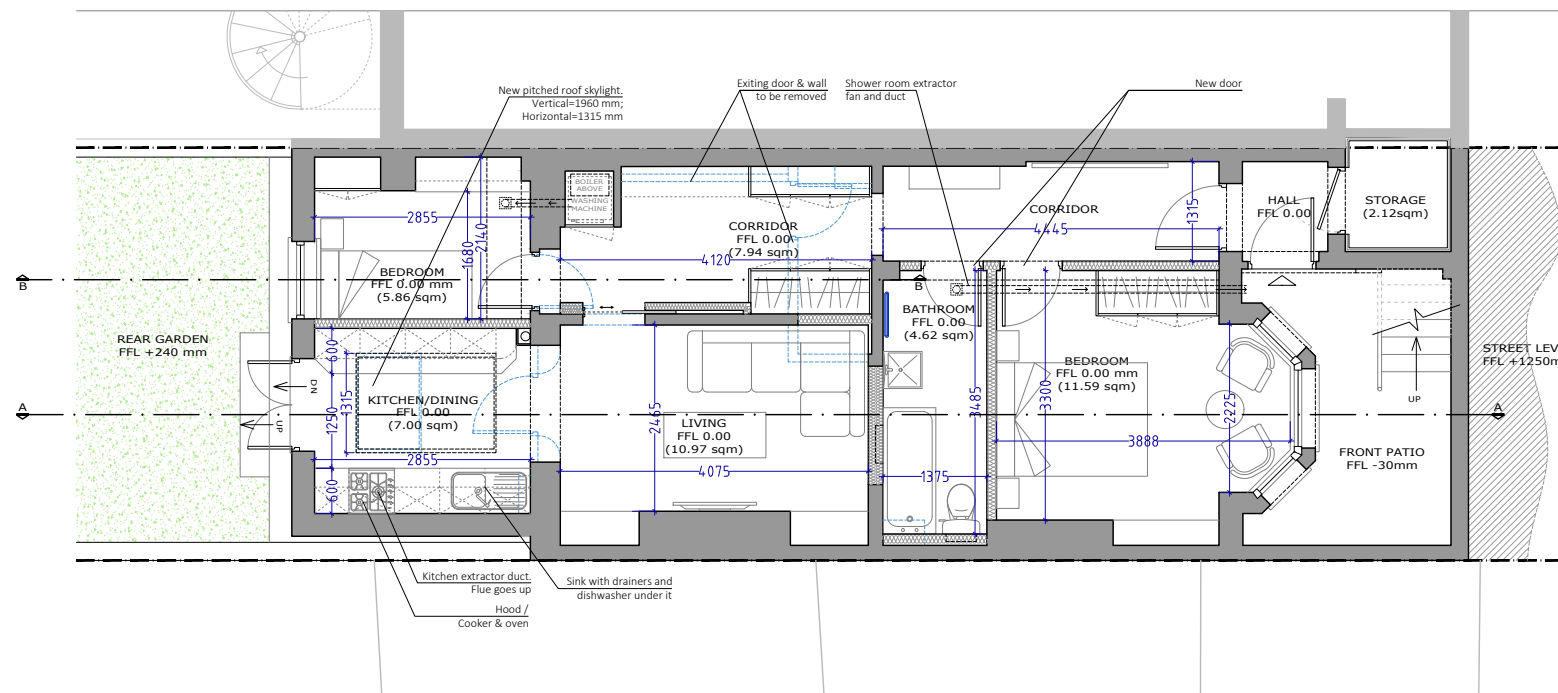

PROPOSED GROUND FLOOR


PROJECT
SKYLIGHT &
& INTERNAL ALTERATIONS

ADDRESS
30A Ospringle Road
London
NW5 2JB


CLIENT
MR. & MRS. HEATHER

TITLE
Existing & Proposed
Ground floor

DATE	25/03/2022	PROJECT NUM:	P-21.020
SCALE	1/100 (@ A3)	DRAWING NUM:	A-01
REV.	D	STATUS	PL

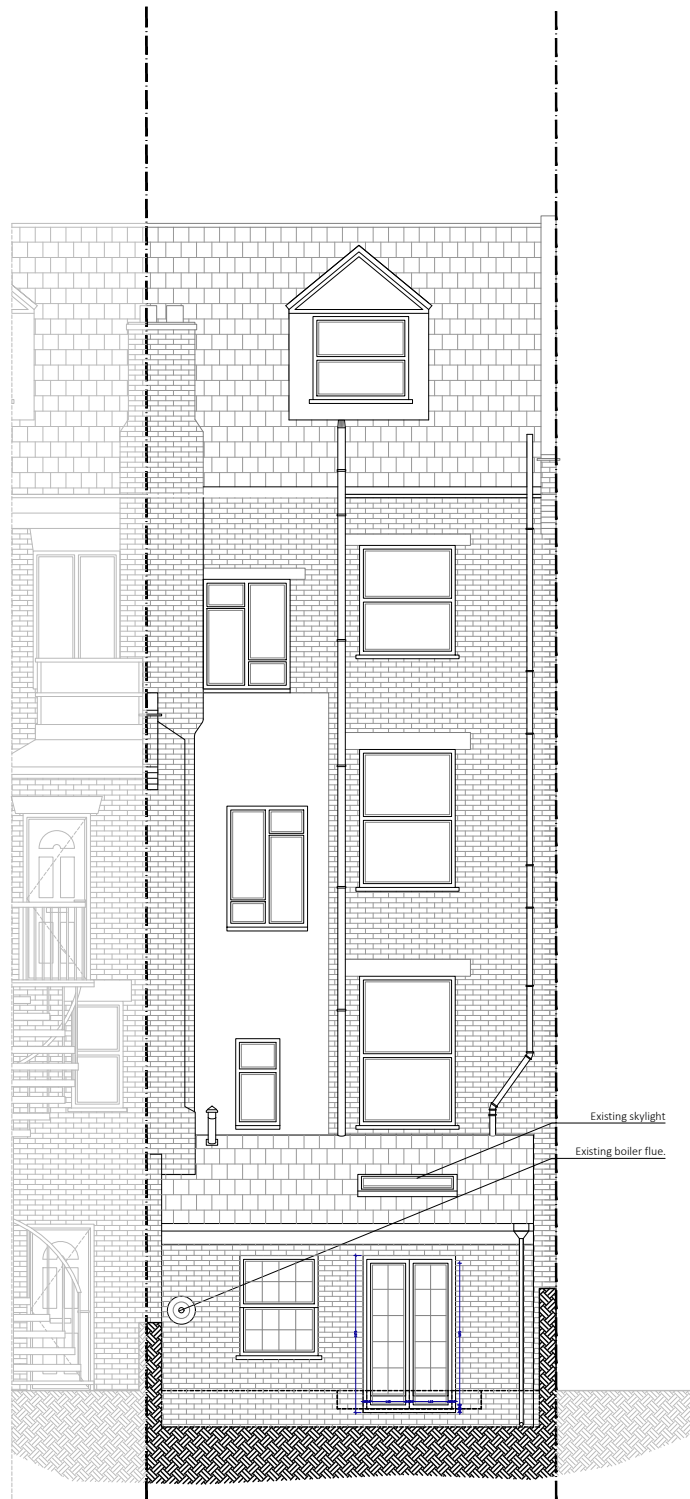

EXISTING REAR ELEVATION

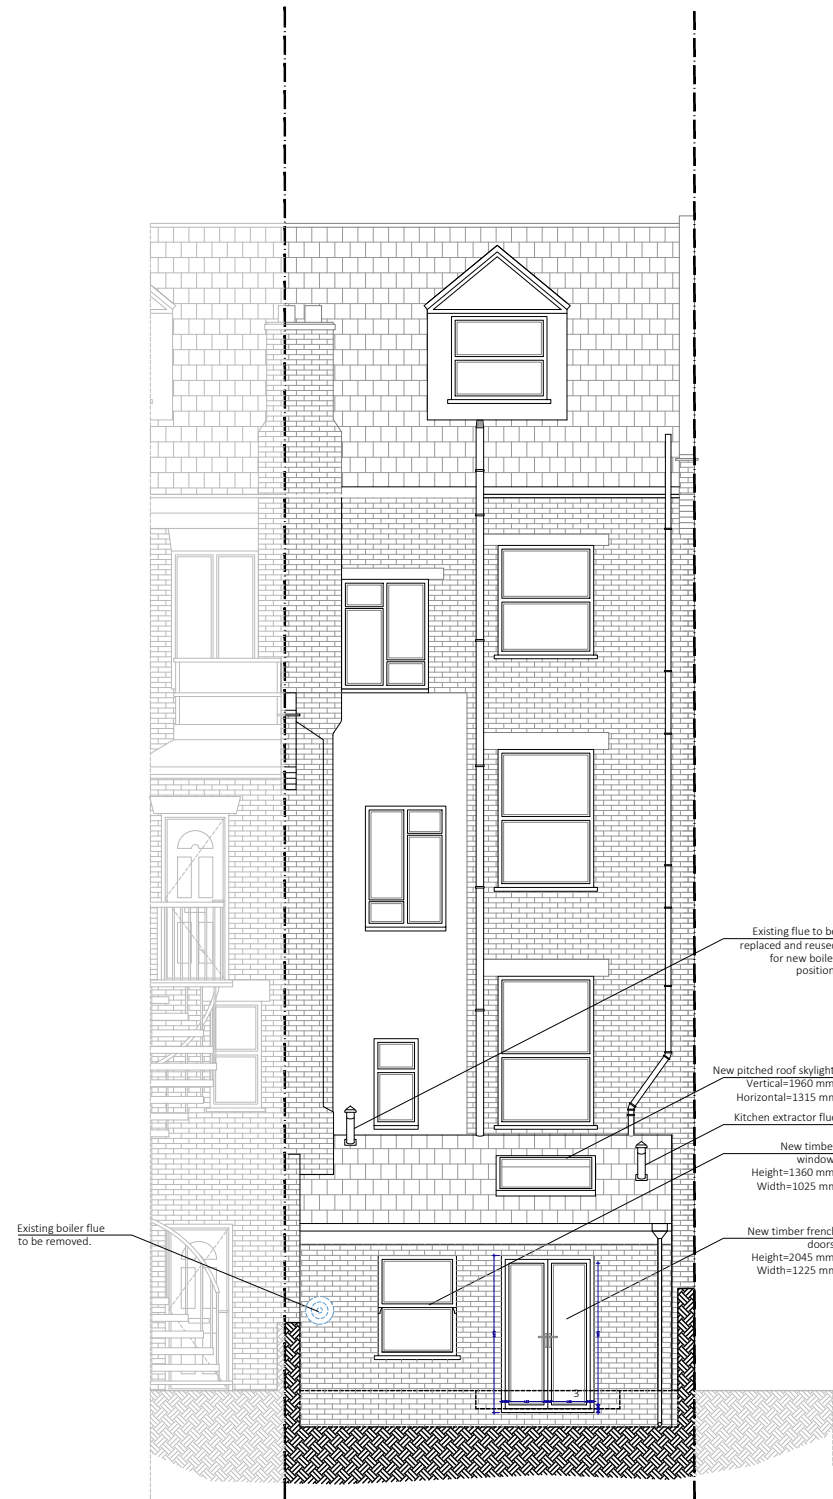

PROPOSED REAR ELEVATION



8, 12 LANCASTER GROVE
LONDON
NW3 4NX
TEL. 02078 134592
ARCHITECT@PROJECTIONARCHITECTS.COM
WWW.PROJECTIONARCHITECTS.COM




Chartered Practice



PLEASE NOTE

1. All dimensions to be verified on site.
2. All dimensions are in millimetres.
3. No work shall commence until all approvals and agreements have been obtained. These include, Planning, Building Regulations, Thames Water and Party Wall.
4. The Copyright of this drawing belongs to Projection Architects Ltd.

GRAPHIC SCALE

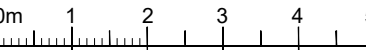

NOTES:

- EXISTING WALL
- DEMOLISHED WALL
- PROPOSED STUD WALL
- BOUNDARY LINE

PROJECT

SKYLIGHT &
& INTERNAL ALTERATIONS

ADDRESS

30A Ospringe Road
London
NW5 2JB

CLIENT

MR. & MRS. HEATHER

TITLE

Existing & Proposed
Rear elevation

DATE

25/03/2022

PROJECT NUM:

P-21.020

SCALE

1/100 (@ A3)

DRAWING NUM:

A-02

REV.

D

STATUS

PL



EXISTING FRONT ELEVATION




PROPOSED FRONT ELEVATION



8, 12 LANCASTER GROVE
LONDON
NW3 4NX
TEL. 02078 134592
ARCHITECT@PROJECTIONARCHITECTS.COM
WWW.PROJECTIONARCHITECTS.COM



PLEASE NOTE
1. All dimensions to be verified on site.
2. All dimensions are in millimetres.
3. No work shall commence until all approvals and agreements have been obtained. These include, Planning, Building Regulations, Thames Water and Party Wall.
4. The Copyright of this drawing belongs to Projection Architects Ltd.

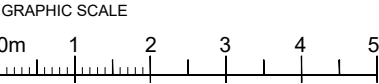

- NOTES:
- EXISTING WALL
 - DEMOLISHED WALL
 - PROPOSED STUD WALL
 - BOUNDARY LINE

PROJECT
SKYLIGHT &
& INTERNAL ALTERATIONS

ADDRESS
30A Ospringe Road
London
NW5 2JB

CLIENT
MR. & MRS. HEATHER

TITLE
Existing & Proposed
Front Elevation

DATE
25/03/2022

PROJECT NUM:
P-21.020


SCALE
1/100 (@ A3)

DRAWING NUM:

REV.
D

STATUS
PL

A-03

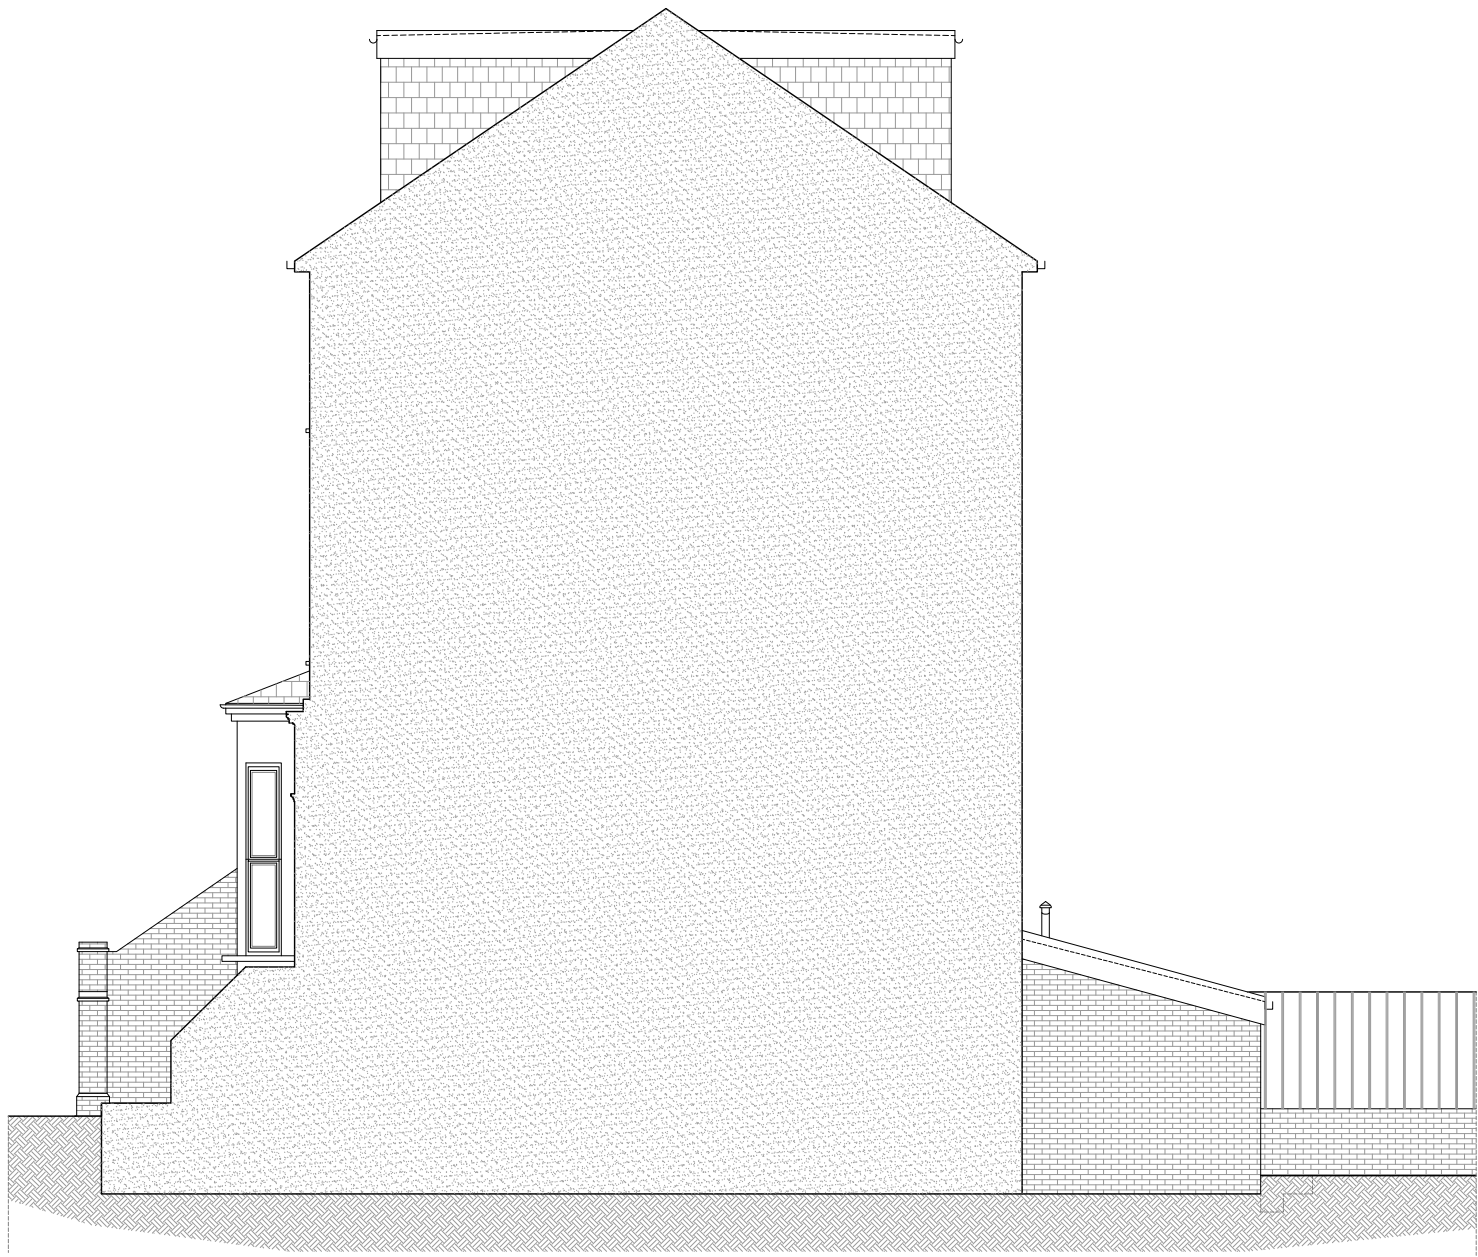

EXISTING WEST SIDE ELEVATION
(no changes)



8, 12 LANCASTER GROVE
LONDON
NW3 4NX
TEL. 02078 134592
ARCHITECT@PROJECTIONARCHITECTS.COM
WWW.PROJECTIONARCHITECTS.COM



PLEASE NOTE
1. All dimensions to be verified on site.
2. All dimensions are in millimetres.
3. No work shall commence until all approvals and agreements have been obtained. These include, Planning, Building Regulations, Thames Water and Party Wall.
4. The Copyright of this drawing belongs to Projection Architects Ltd.



- NOTES:
- EXISTING WALL
 - DEMOLISHED WALL
 - PROPOSED STUD WALL
 - BOUNDARY LINE


PROJECT
**SKYLIGHT &
& INTERNAL ALTERATIONS**

ADDRESS
**30A Ospringe Road
London
NW5 2JB**

CLIENT
MR. & MRS. HEATHER

TITLE
**Existing & Proposed
West Side Elevation**

DATE 25/03/2022		PROJECT NUM: P-21.020
SCALE 1/100 (@ A3)		DRAWING NUM:
REV. D	STATUS PL	A-04

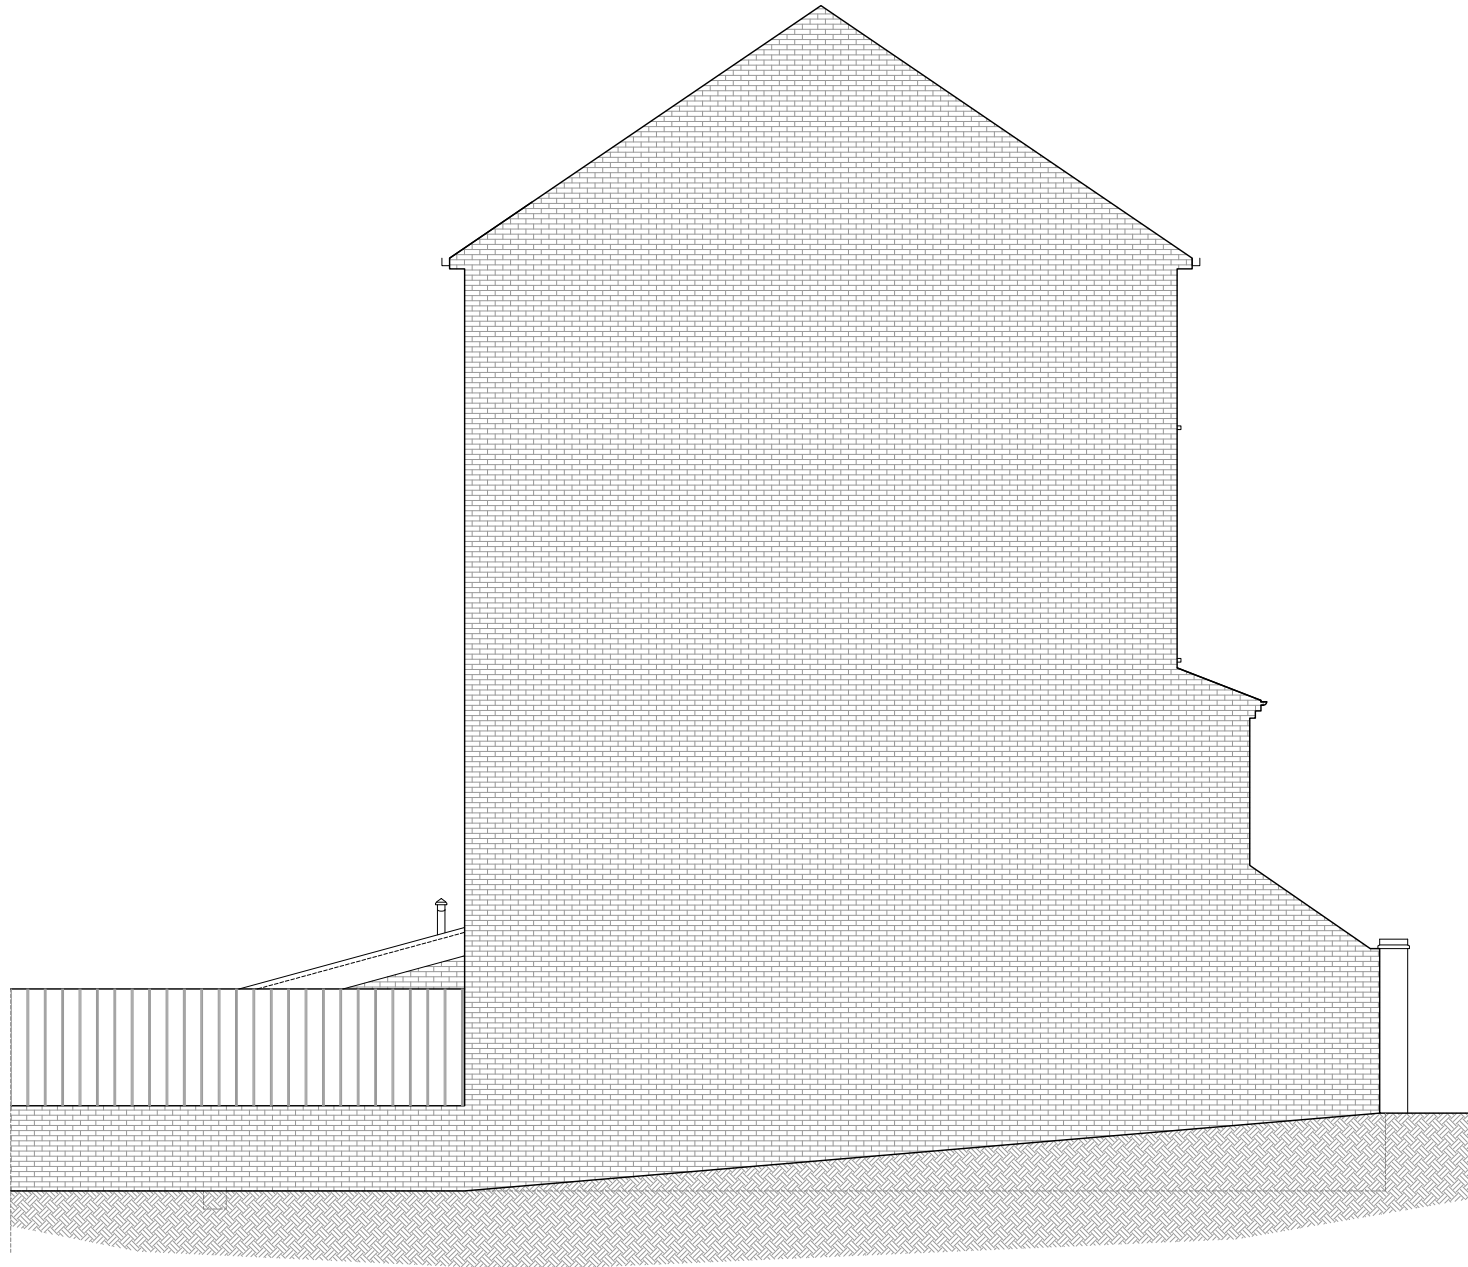


EXISTING EAST SIDE ELEVATION
(no changes)



8, 12 LANCASTER GROVE
LONDON
NW3 4NX
TEL. 02078 134592
ARCHITECT@PROJECTIONARCHITECTS.COM
WWW.PROJECTIONARCHITECTS.COM



PLEASE NOTE
1. All dimensions to be verified on site.
2. All dimensions are in millimetres.
3. No work shall commence until all approvals and agreements have been obtained. These include, Planning, Building Regulations, Thames Water and Party Wall.
4. The Copyright of this drawing belongs to Projection Architects Ltd.

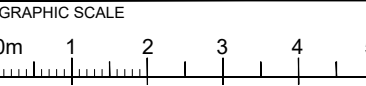

- NOTES:
- EXISTING WALL
 - DEMOLISHED WALL
 - PROPOSED STUD WALL
 - BOUNDARY LINE


PROJECT
**SKYLIGHT &
& INTERNAL ALTERATIONS**

ADDRESS
**30A Ospringe Road
London
NW5 2JB**


CLIENT
MR. & MRS. HEATHER

TITLE
**Existing & Proposed
East Side Elevation**

DATE 25/03/2022		PROJECT NUM: P-21.020
SCALE 1/100 (@ A3)		DRAWING NUM:
REV. D	STATUS PL	A-05

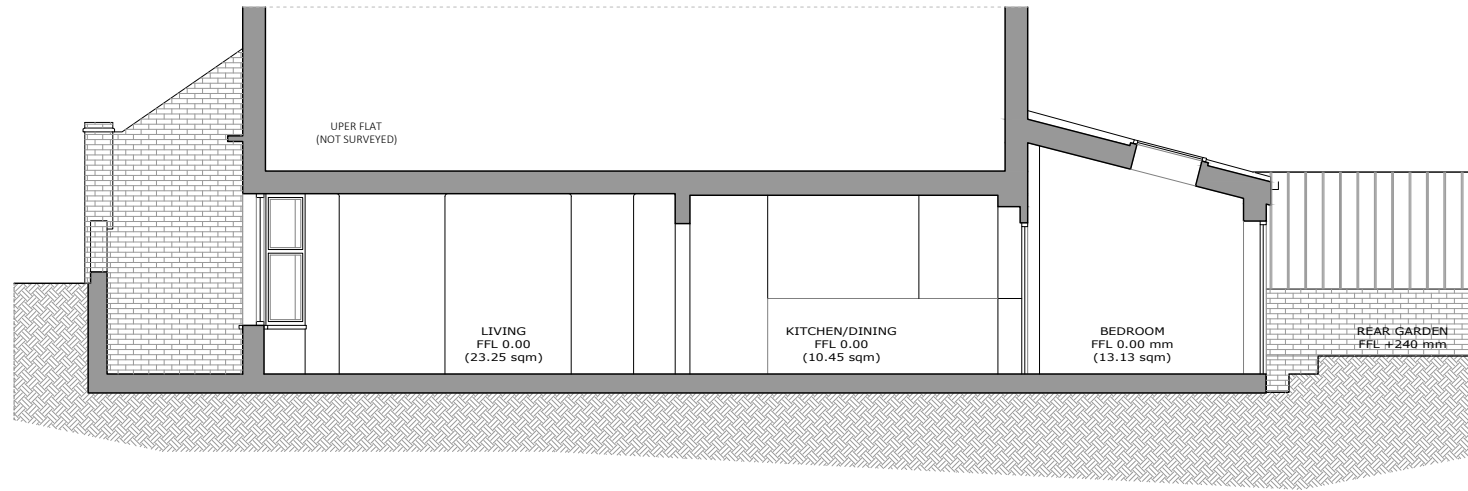

EXISTING SECTION A-A

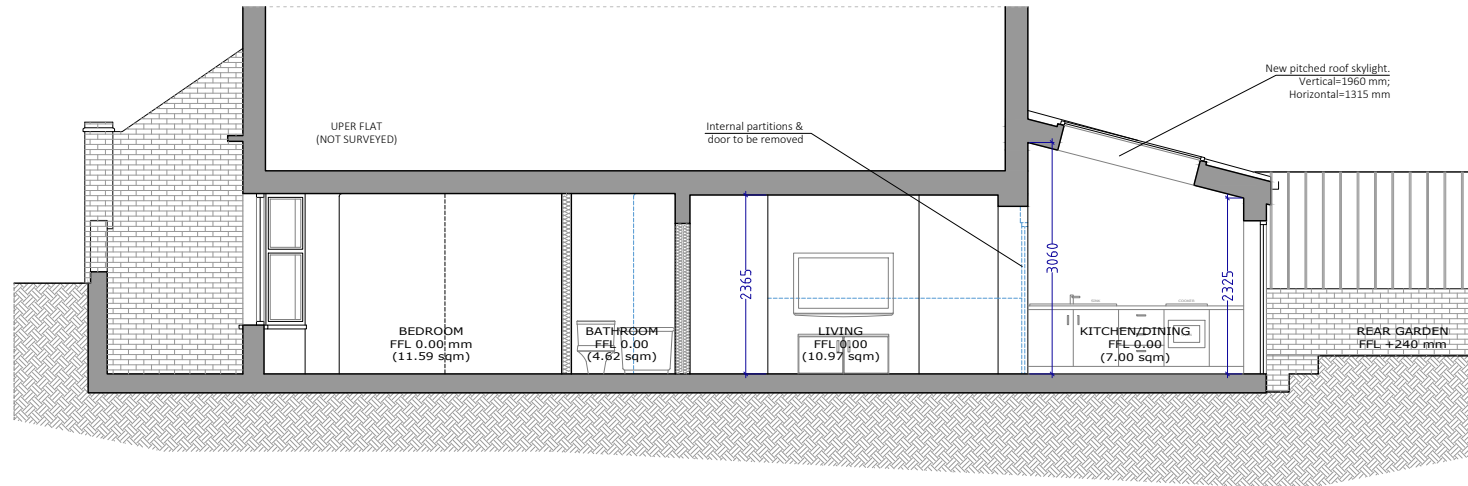


PROPOSED SECTION A-A



8, 12 LANCASTER GROVE
LONDON
NW3 4NX
TEL. 02078 134592
ARCHITECT@PROJECTIONARCHITECTS.COM
WWW.PROJECTIONARCHITECTS.COM



PLEASE NOTE
1. All dimensions to be verified on site.
2. All dimensions are in millimetres.
3. No work shall commence until all approvals and agreements have been obtained. These include, Planning, Building Regulations, Thames Water and Party Wall.
4. The Copyright of this drawing belongs to Projection Architects Ltd.

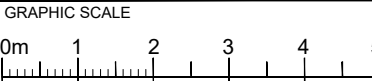

- NOTES:
- EXISTING WALL
 - DEMOLISHED WALL
 - PROPOSED STUD WALL
 - BOUNDARY LINE

PROJECT
SKYLIGHT & INTERNAL ALTERATIONS

ADDRESS
**30A Ospringle Road
London
NW5 2JB**

CLIENT
MR. & MRS. HEATHER

TITLE
**Existing & Proposed
Section A**

DATE 25/03/2022		PROJECT NUM: P-21.020
SCALE 1/100 (@ A3)		DRAWING NUM:
REV. D	STATUS PL	A-06