


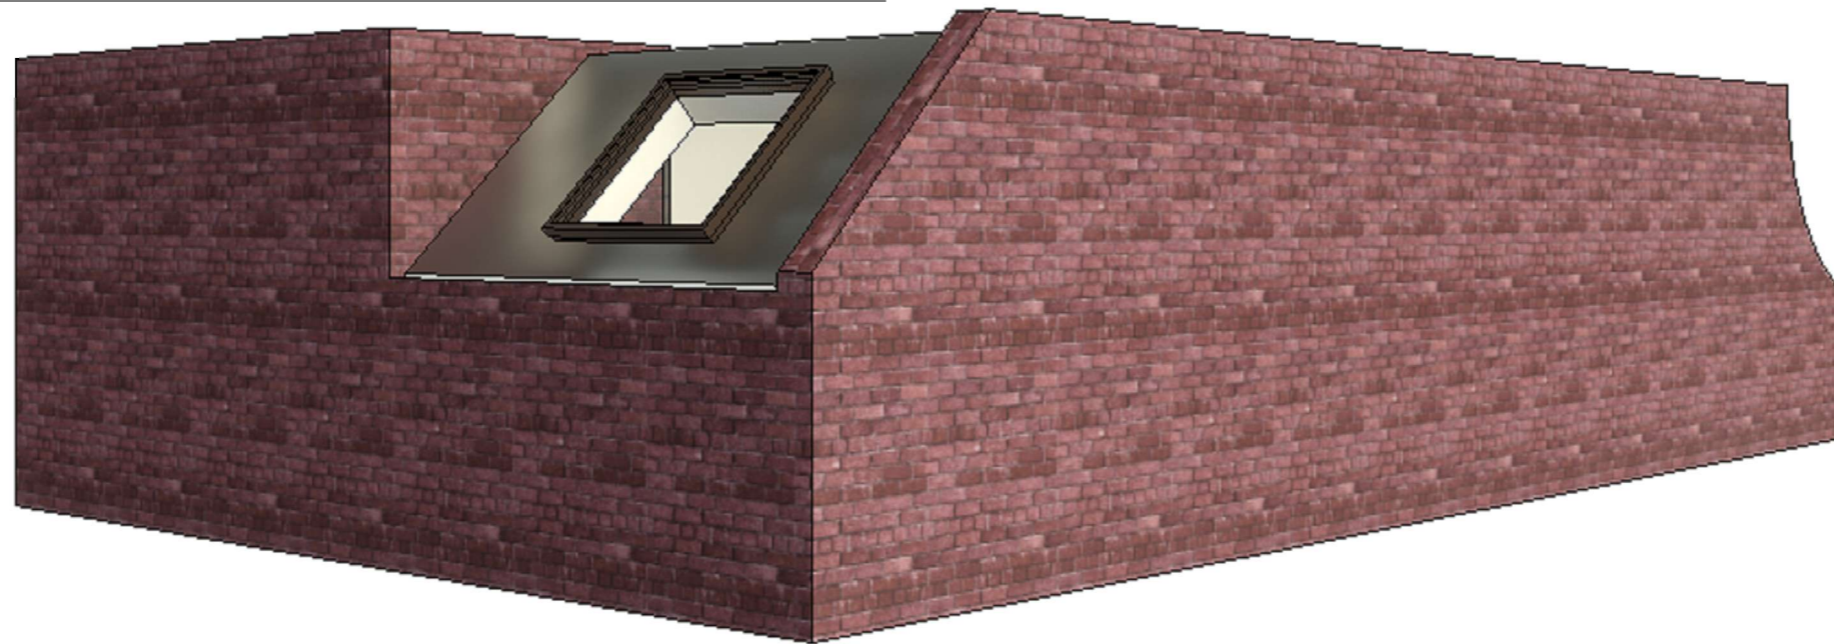

3 3D View Proposed Roof Window



2 3D View Existing Roof Window
1:1

abdallaidris81@yahoo.co.uk

No.	Description	Date

Mimi Getu
Address: 87 Castle Road NW1 8SU
Renovation Design

3D View		
Project number	001	A104
Date	21/01/2022	
Drawn by	Abdalla Idris	Scale 1:1
Checked by	Abdalla Idris	