


notes:  
Do not scale from drawings. All discrepancies to be reported to Gensler architect immediately.  
All dimensions to be verified by contractor on site prior to any works



NOTE: ALL EXISTING ARCHITECTURAL FACING BRICKWORK, STONEMWORK AND WINDOWS ARE TO BE RETAINED, CLEANED AND MADE GOOD.

TRIM EDGES OF WHERE ORIGINAL STONE HAS BEEN OMITTED FOR PREVIOUSLY INSTALLED ATM'S  
PREPARE FOR NEW NEAT INFILL WITH MATCHING STON WORK(SAMPLE STONE TO MATCH THE EXISTING STONE TYPE AND COLOUR.  
REBUILD MOULDED MID PANEL STALL RISER TO MATCH EXISTING PROFILE, SHAPE AND MOULDINGS OF ORIGINAL STONEMWORK. SEAL BUTT JOINTS CLEAN OFF ADJACENT AREAS TO LEAVE THE STONE INFILLS BLENDED INTO THE GENERAL BUILDING APPEARANCE.

CLEAN OFF AND REPLACE CAST IRON METAL GRILLS IN STALL RISERS FOR LIKE FOT LIKE REPLACEMENT

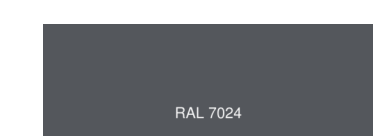

EXISTING DOOR TO BE RETAINED, MADE GOOD AND PAINTED TO MATCH RAL7024

EXISTING DOOR TO BE RETAINED, MADE GOOD AND PAINTED TO MATCH RAL7024


**1** PARKWAY ELEVATION - PROPOSED  
SCALE: 1 : 50

B	21.12.2021	PLANNING UPDATES	JC	MM
A	01.09.2021	SIGNAGE PLANNING		LS

rev	date	revision note	drawn	checked

**Gensler**  
Studio 405-409  
4th Floor Custard Factory  
Gibb Street, Digbeth  
Birmingham, WMD  
B9 4AA  
England  
client

Client Name  
xxx  
xxx  
xxx  
Tel xxx

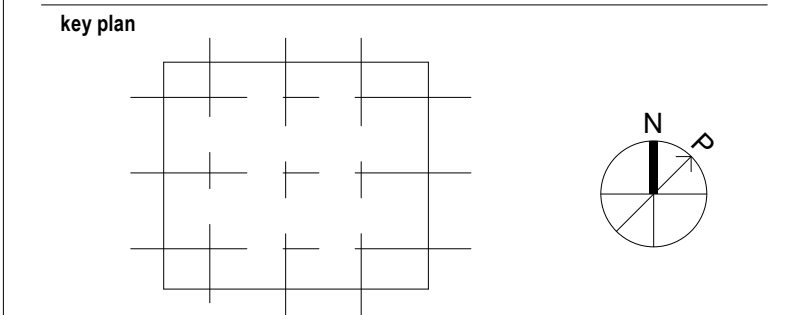


category  
family  
title  
**PROPOSED ELEVATIONS PARKWAY ELEVATION**

project  
13485, CAMDEN IN-LINE  
189 CAMDEN HIGH STREET, LONDON NW1 7BP

project number	026.41042.011	drawn	MM	checked	RB
scale	1: 50@A1	date	21.12.2021	status	B
project code		origin	vol/sys   villoc	type	role   number

**A0.350.1**

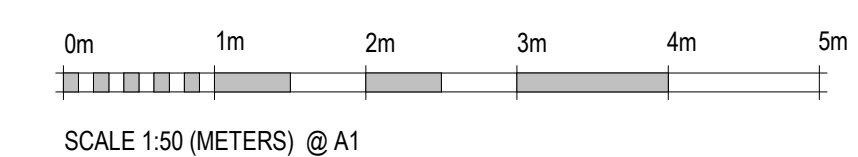

SCALE 1:50 (METERS) @ A1