

LEGEND & NOTICES

- A. COOKING AREA
 1. ELECTRICAL TABLE TOP COOKER
 2. ELECTRICAL FRYER
- B- STAINLESS STEEL CANOPI
- C-MOTOR CENTRIFUNGAL FAN
- D-DISPOSAL FILTER BOX
- E. CARBON FILTER BOX
- F. 250 DIAMETER SPARE FAN
- G-FLUE/DUCTING
- H-JET CROWN

PROPOSED BASEMENT FLOOR


EXISTING BASEMENT FLOOR SHOP AREA: 81.3 m2
 PROPOSED BASEMENT FLOOR SHOP AREA: 81.3 m2

THIS AREA WAS NOT MEASURED



REV1:09.03.2022


<p>N4M LIMITED Architecture&Consultancy E4 8HW LONDON TEL: 0744 027 88 38 E-MAIL:nfourmlimited@gmail.com</p>	<p>JOB TITLE: PLANNING</p>	<p>SCALE: 1/100 - A3</p>	<p>REF NO: 2021/P2/N7</p>	<p>REVISION/NOTES</p>	<p>CLIENT:FRINGE LTD 73 NEW OXFORD STREED CENTRE POINT WC1A 1DG LONDON</p>	<p>CONTENT OF THIS PLAN COPYRIGHT AND REPRODUCTION, INCLUDING PRINTED NOTES N4M LTD. IT IS NOT ALLOWED TO POST OR USE, IN WHOLE OR PART, WITHOUT WRITTEN PERMISSION.</p>
	<p>DRAWING TITLE: PROPOSED BASEMENT FLOOR PLAN 73 NEW OXFORD STREET CENTRE POINT LONDON WC1A 1DG</p>	<p>DATE:10.11.2021</p>	<p>DRG BY:N4M</p>			

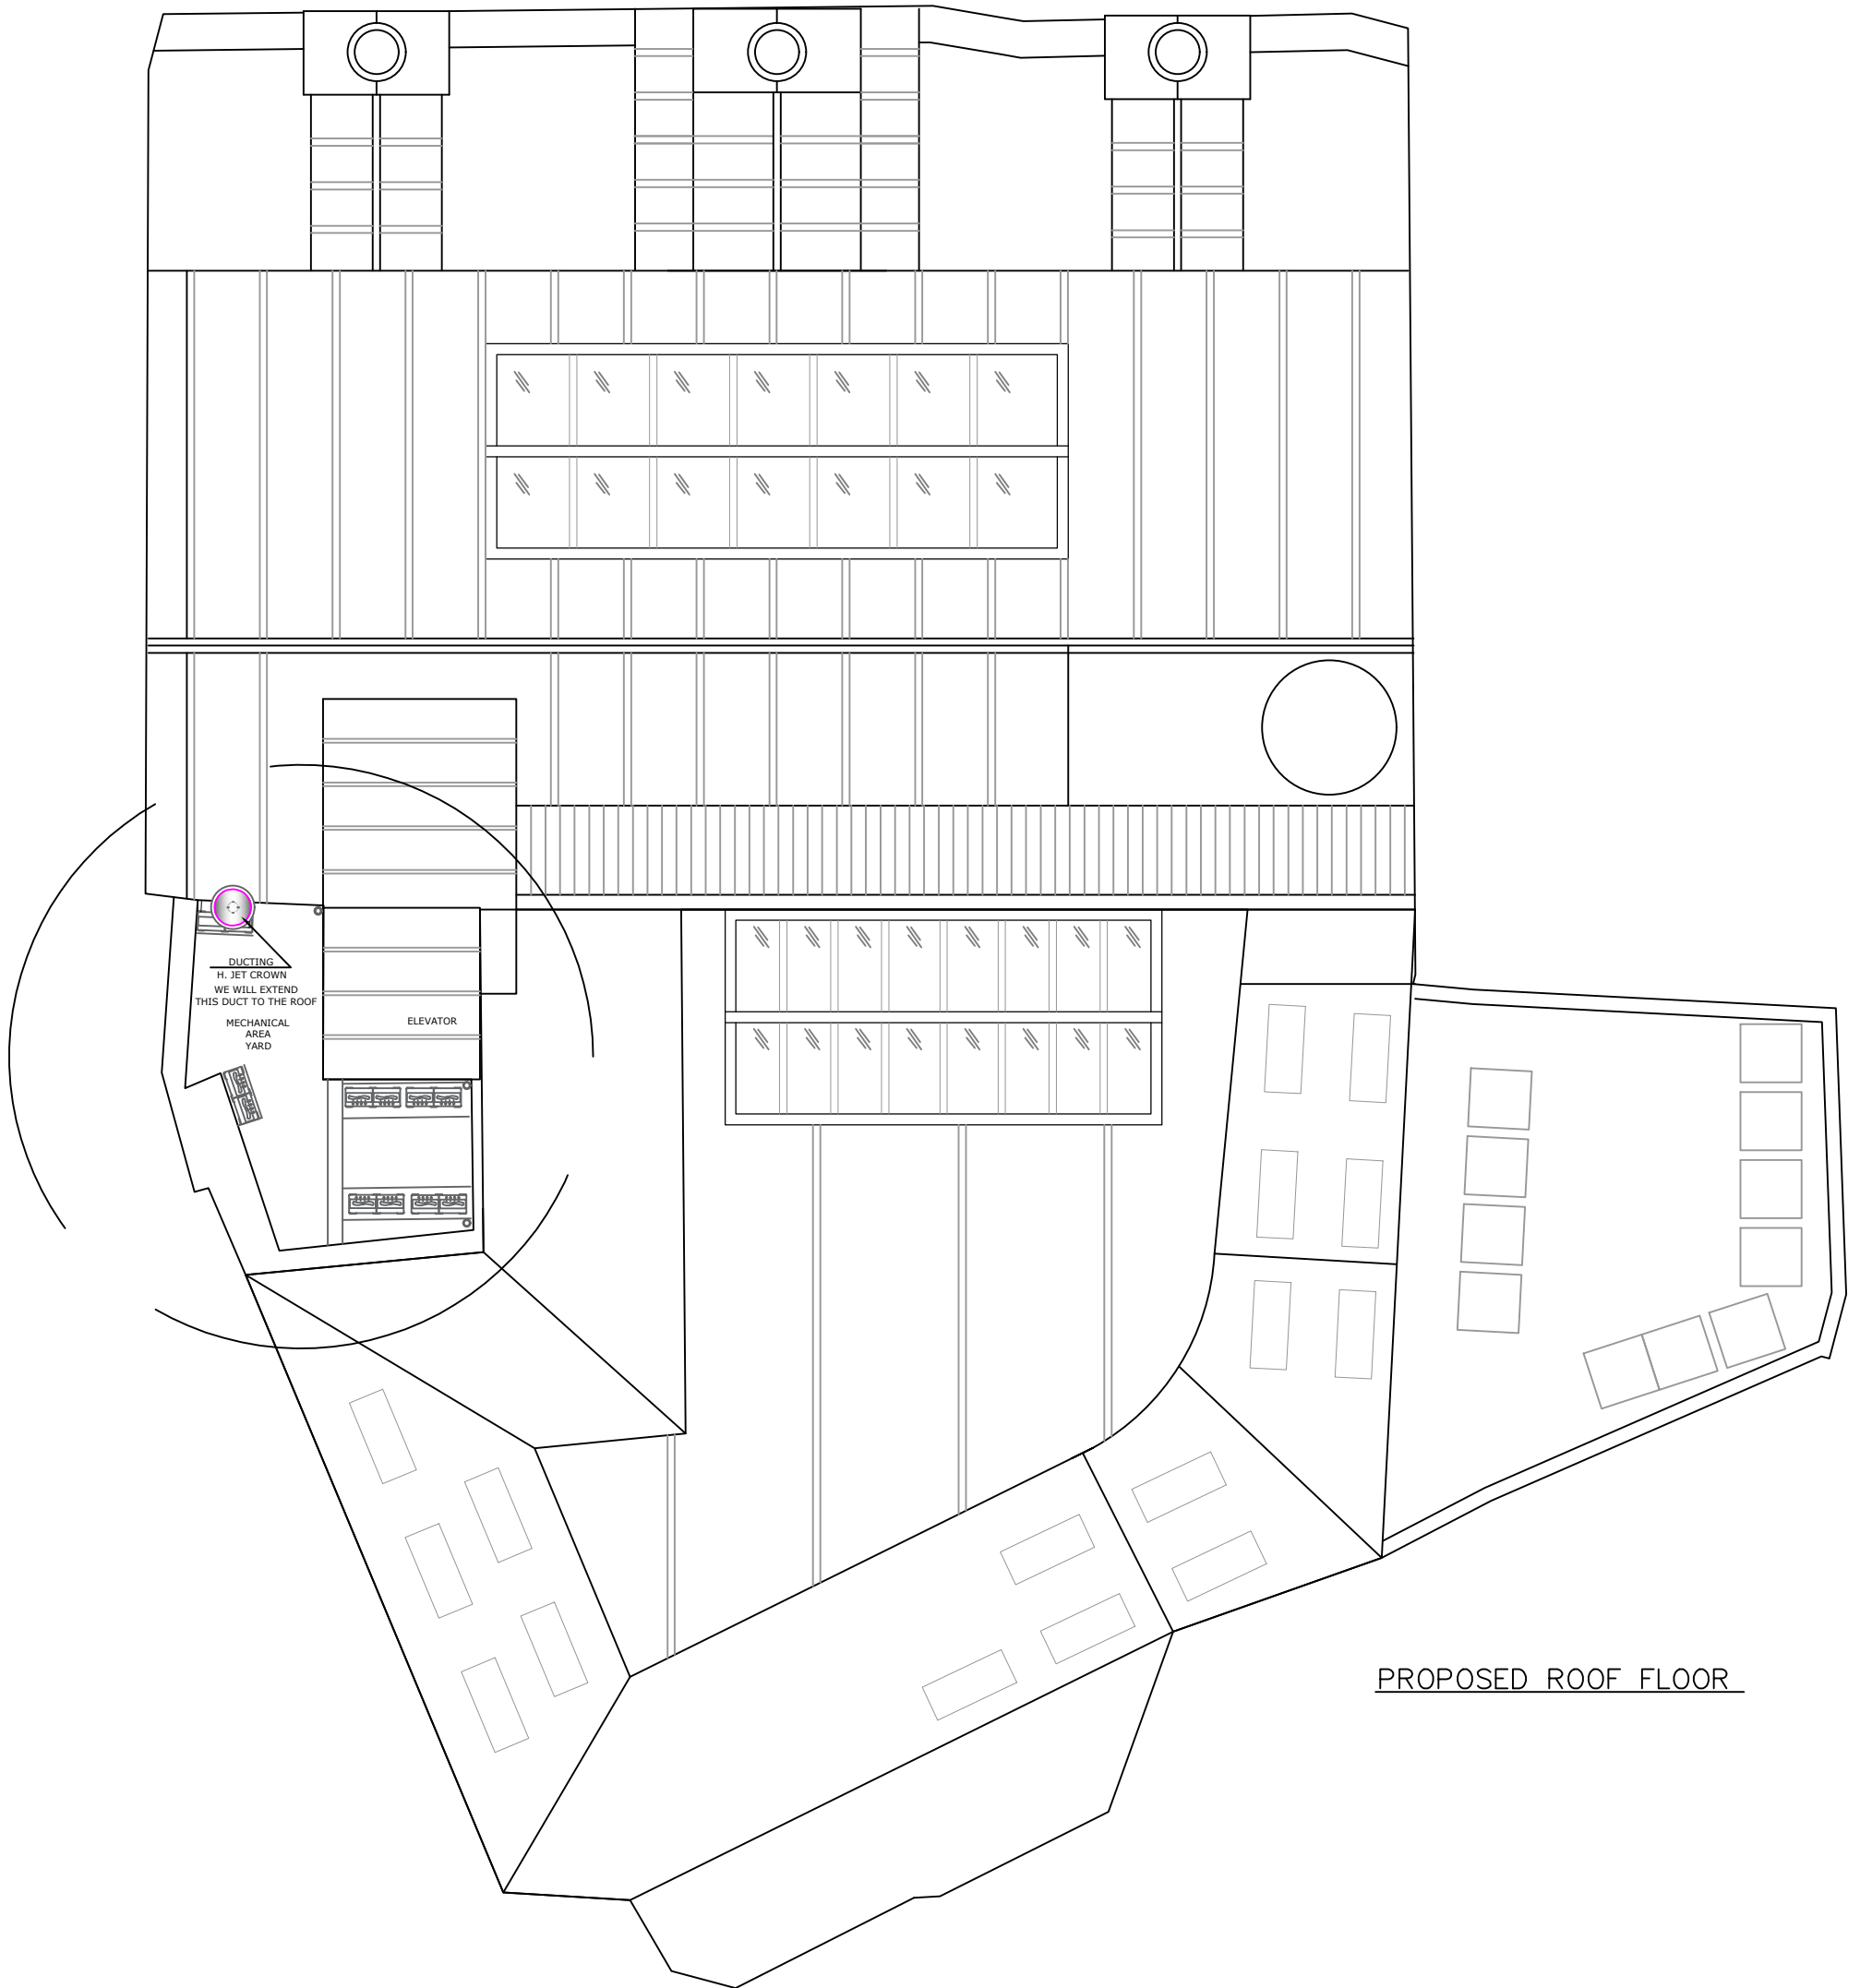

DUCTING
H. JET CROWN
WE WILL EXTEND
THIS DUCT TO THE ROOF
MECHANICAL
AREA
YARD


ELEVATOR

PROPOSED ROOF FLOOR

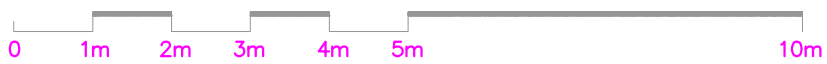


REV1:09.03.2022


<p>N4M LIMITED Architecture&Consultancy E4 8HW LONDON TEL: 0744 027 88 38 E-MAIL:nfourmlimited@gmail.com</p>	<p>JOB TITLE: PLANNING</p>	<p>SCALE: 1/100 - A3</p>	<p>REF NO: 2021/P2/N8</p>	<p>REVISION/NOTES</p>	<p>CLIENT;FRINGE LTD 73 NEW OXFORD STREED CENTRE POINT WC1A 1DG LONDON</p>	<p>CONTENT OF THIS PLAN COPYRIGHT AND REPRODUCTION, INCLUDING PRINTED NOTES N4M LTD. IT IS NOT ALLOWED TO POST OR USE, IN WHOLE OR PART, WITHOUT WRITTEN PERMISSION.</p>
	<p>DRAWING TITLE: PROPOSED ROOF FLOOR PLAN 73 NEW OXFORD STREET CENTRE POINT LONDON WC1A 1DG</p>	<p>DATE:10.11.2021</p>	<p>DRG BY:N4M</p>			

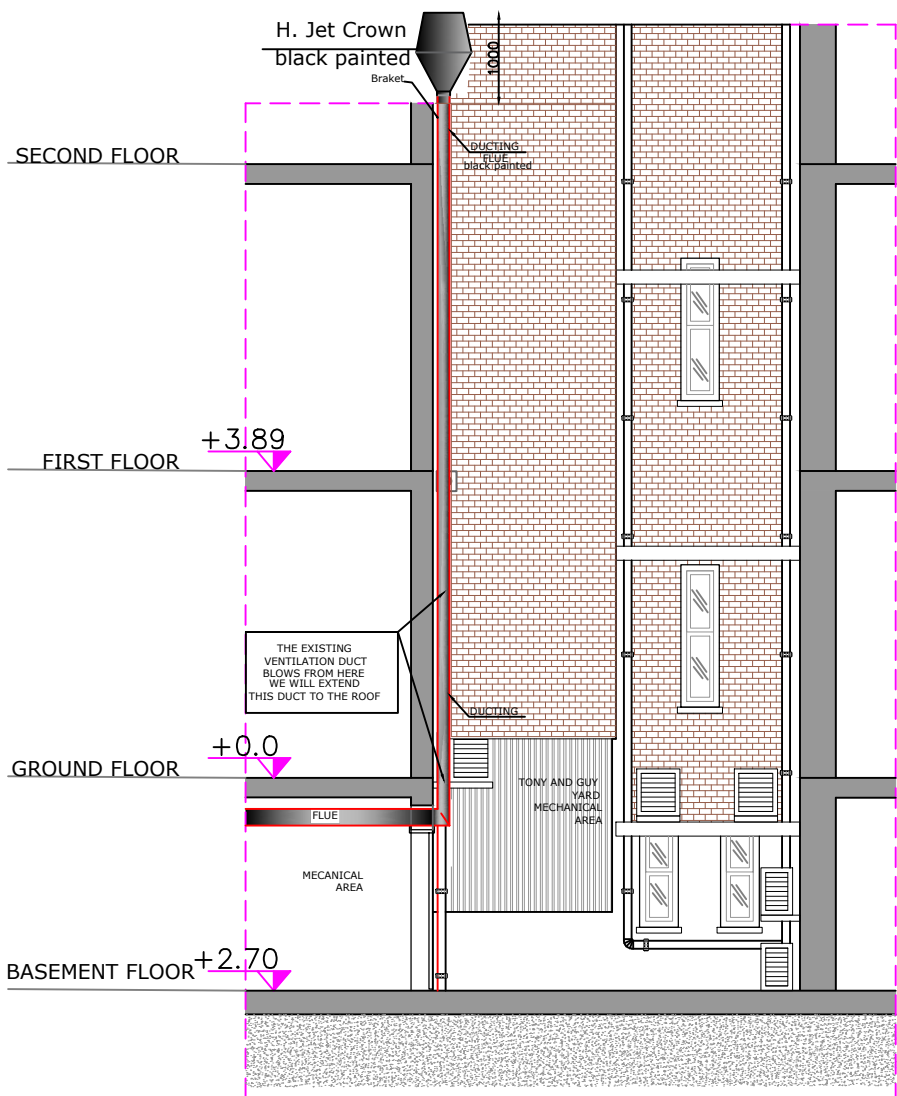

PROPOSED SECTION C-C

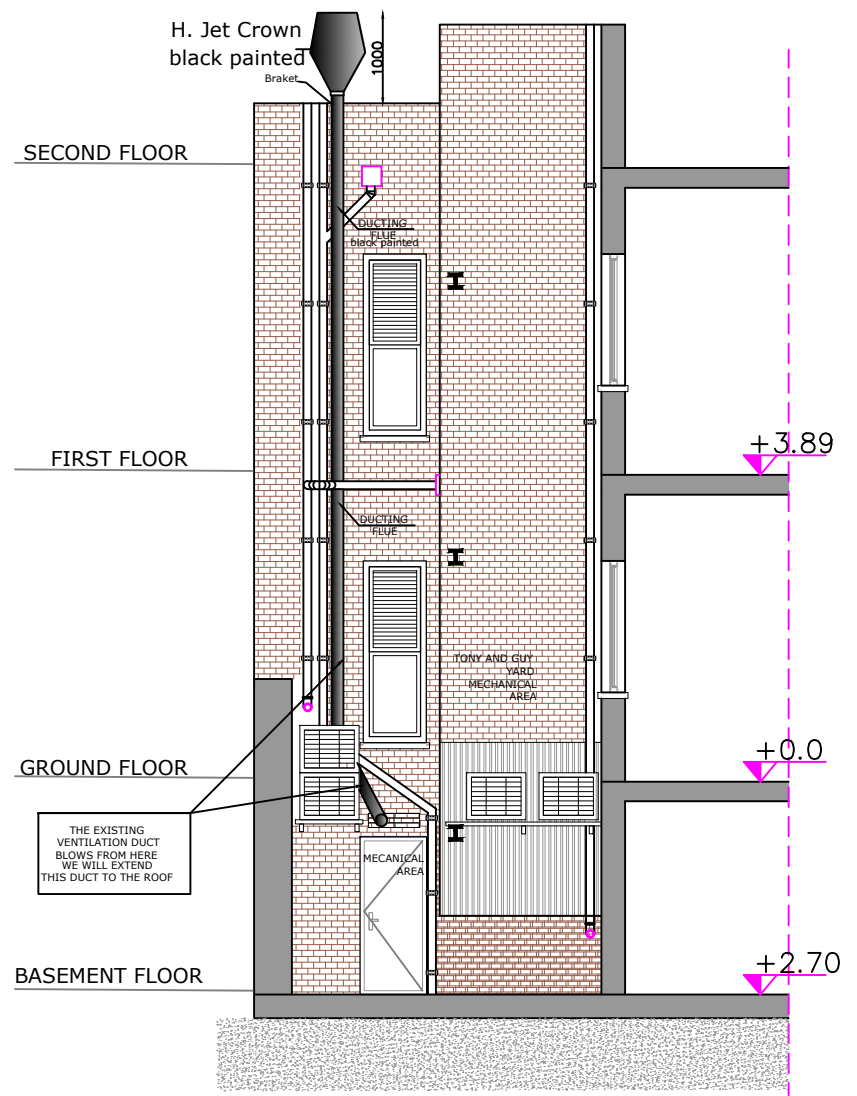

PROPOSED SECTION B-B

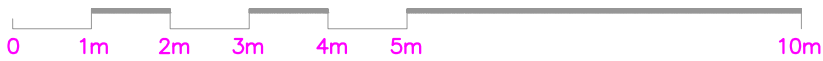

REV1:09.03.2022

N4M
LIMITED
Architecture&Consultancy
E4 8HW LONDON
TEL: 0744 027 88 38
E-MAIL: nfourmlimited@gmail.com

JOB TITLE:
PLANNING

DRAWING TITLE:
PROPOSED SECTION AND ELEVATION
73 NEW OXFORD
STREET CENTRE POINT
LONDON
WC1A 1DG

SCALE: 1/100 - A3

DATE: 10.11.2021



REF NO:
2021/P2/N9

DRG BY: N4M


REVISION/NOTES

CLIENT: FRINGE LTD
73 NEW OXFORD
STREET CENTRE POINT
WC1A 1DG
LONDON


CONTENT OF THIS PLAN
COPYRIGHT AND REPRODUCTION,
INCLUDING PRINTED NOTES
N4M LTD. IT IS NOT ALLOWED
TO POST OR USE, IN
WHOLE OR PART,
WITHOUT WRITTEN PERMISSION.

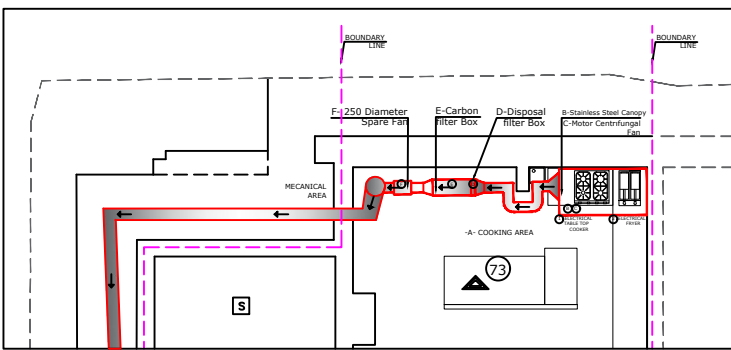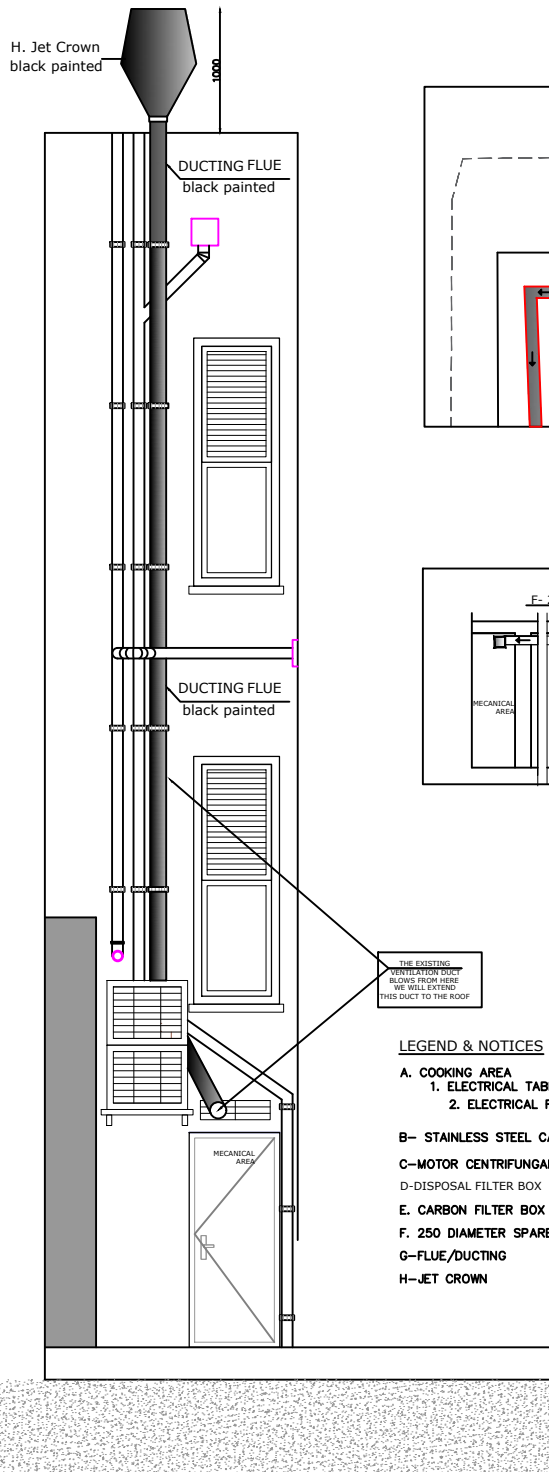

-A- COOKING AREA PLAN EXISTING

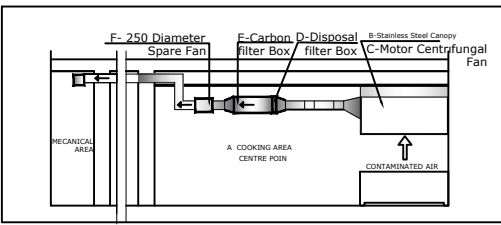

SECTION A-A EXISTING

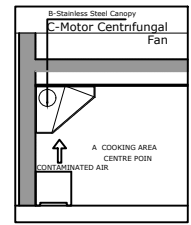

SECTION B EXISTING

SCHEMATIC DIAGRAM OF A TYPICAL KITCHEN VENTILATION SYSTEM

THE EXISTING SYSTEM BLOWNS FROM HERE WE WILL EXTEND THIS DUCT TO THE ROOF

LEGEND & NOTICES

- A. COOKING AREA**
 1. ELECTRICAL TABLE TOP COOKER
 2. ELECTRICAL FRYER
- B- STAINLESS STEEL CANOPI**
- C-MOTOR CENTRIFUNGAL FAN**
- D-DISPOSAL FILTER BOX**
- E. CARBON FILTER BOX**
- F. 250 DIAMETER SPARE FAN**
- G-FLUE/DUCTING**
- H-JET CROWN**

ELEVATION PROPOSED



REV1:09.03.2022



<p>N4M LIMITED Architecture & Consultancy E4 8HW LONDON TEL: 0744 027 88 38 E-MAIL: nfourmlimited@gmail.com</p>	<p>JOB TITLE: PLANNING</p>	<p>SCALE: 1/100 - A3</p>	<p>REF NO: 2021/P2/N10</p>	<p>REVISION/NOTES</p>	<p>CLIENT: FRINGE LTD 73 NEW OXFORD STREET CENTRE POINT WC1A 1DG LONDON</p>	<p>CONTENT OF THIS PLAN COPYRIGHT AND REPRODUCTION, INCLUDING PRINTED NOTES N4M LTD. IT IS NOT ALLOWED TO POST OR USE, IN WHOLE OR PART, WITHOUT WRITTEN PERMISSION.</p>
	<p>DRAWING TITLE: PROPOSED SECTION AND ELEVATION 73 NEW OXFORD STREET CENTRE POINT LONDON WC1A 1DG</p>	<p>DATE: 10.11.2021</p>	<p>DRG BY: N4M</p>			



H. Jet Crown
black painted

THE EXISTING
VENTILATION DUCT
BLOWS FROM HERE
WE WILL EXTEND
THIS DUCT TO THE ROOF

MECHANICAL
AREA
YARD

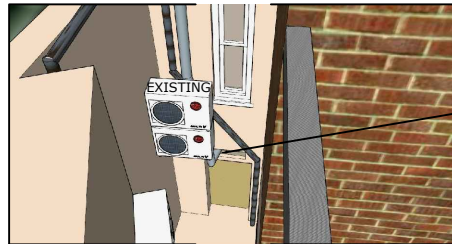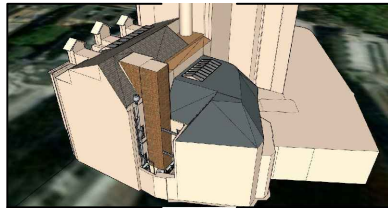

THE EXISTING
VENTILATION DUCT
BLOWS FROM HERE
WE WILL EXTEND
THIS DUCT TO THE ROOF

REV1:09.03.2022

N4M
LIMITED
Architecture & Consultancy
E4 8HW LONDON
TEL: 0744 027 88 38
E-MAIL: nfourmlimited@gmail.com

JOB TITLE:
PLANNING

SCALE: 1/100 - A3

REF NO:
2021/P2/N12

REVISION/NOTES

CLIENT: FRINGE LTD
73 NEW OXFORD
STREET CENTRE POINT
WC1A 1DG
LONDON

CONTENT OF THIS PLAN
COPYRIGHT AND REPRODUCTION,
INCLUDING PRINTED NOTES
N4M LTD. IT IS NOT ALLOWED
TO POST OR USE, IN
WHOLE OR PART,
WITHOUT WRITTEN PERMISSION.

DRAWING TITLE:
PROPOSED ELEVATION 3D
73 NEW OXFORD
STREET CENTRE POINT
LONDON
WC1A 1DG

DATE: 10.11.2021

DRG BY: N4M