


GENERAL NOTES.

This drawing remains the copyright of Andy Sturgeon Garden Design Limited. All dimensions to be checked prior to commencement of any works, and/or preparation of any shop drawings on site. Any dimensional discrepancies and alterations to be referred to the designer.

DO NOT SCALE FROM THIS DRAWING.

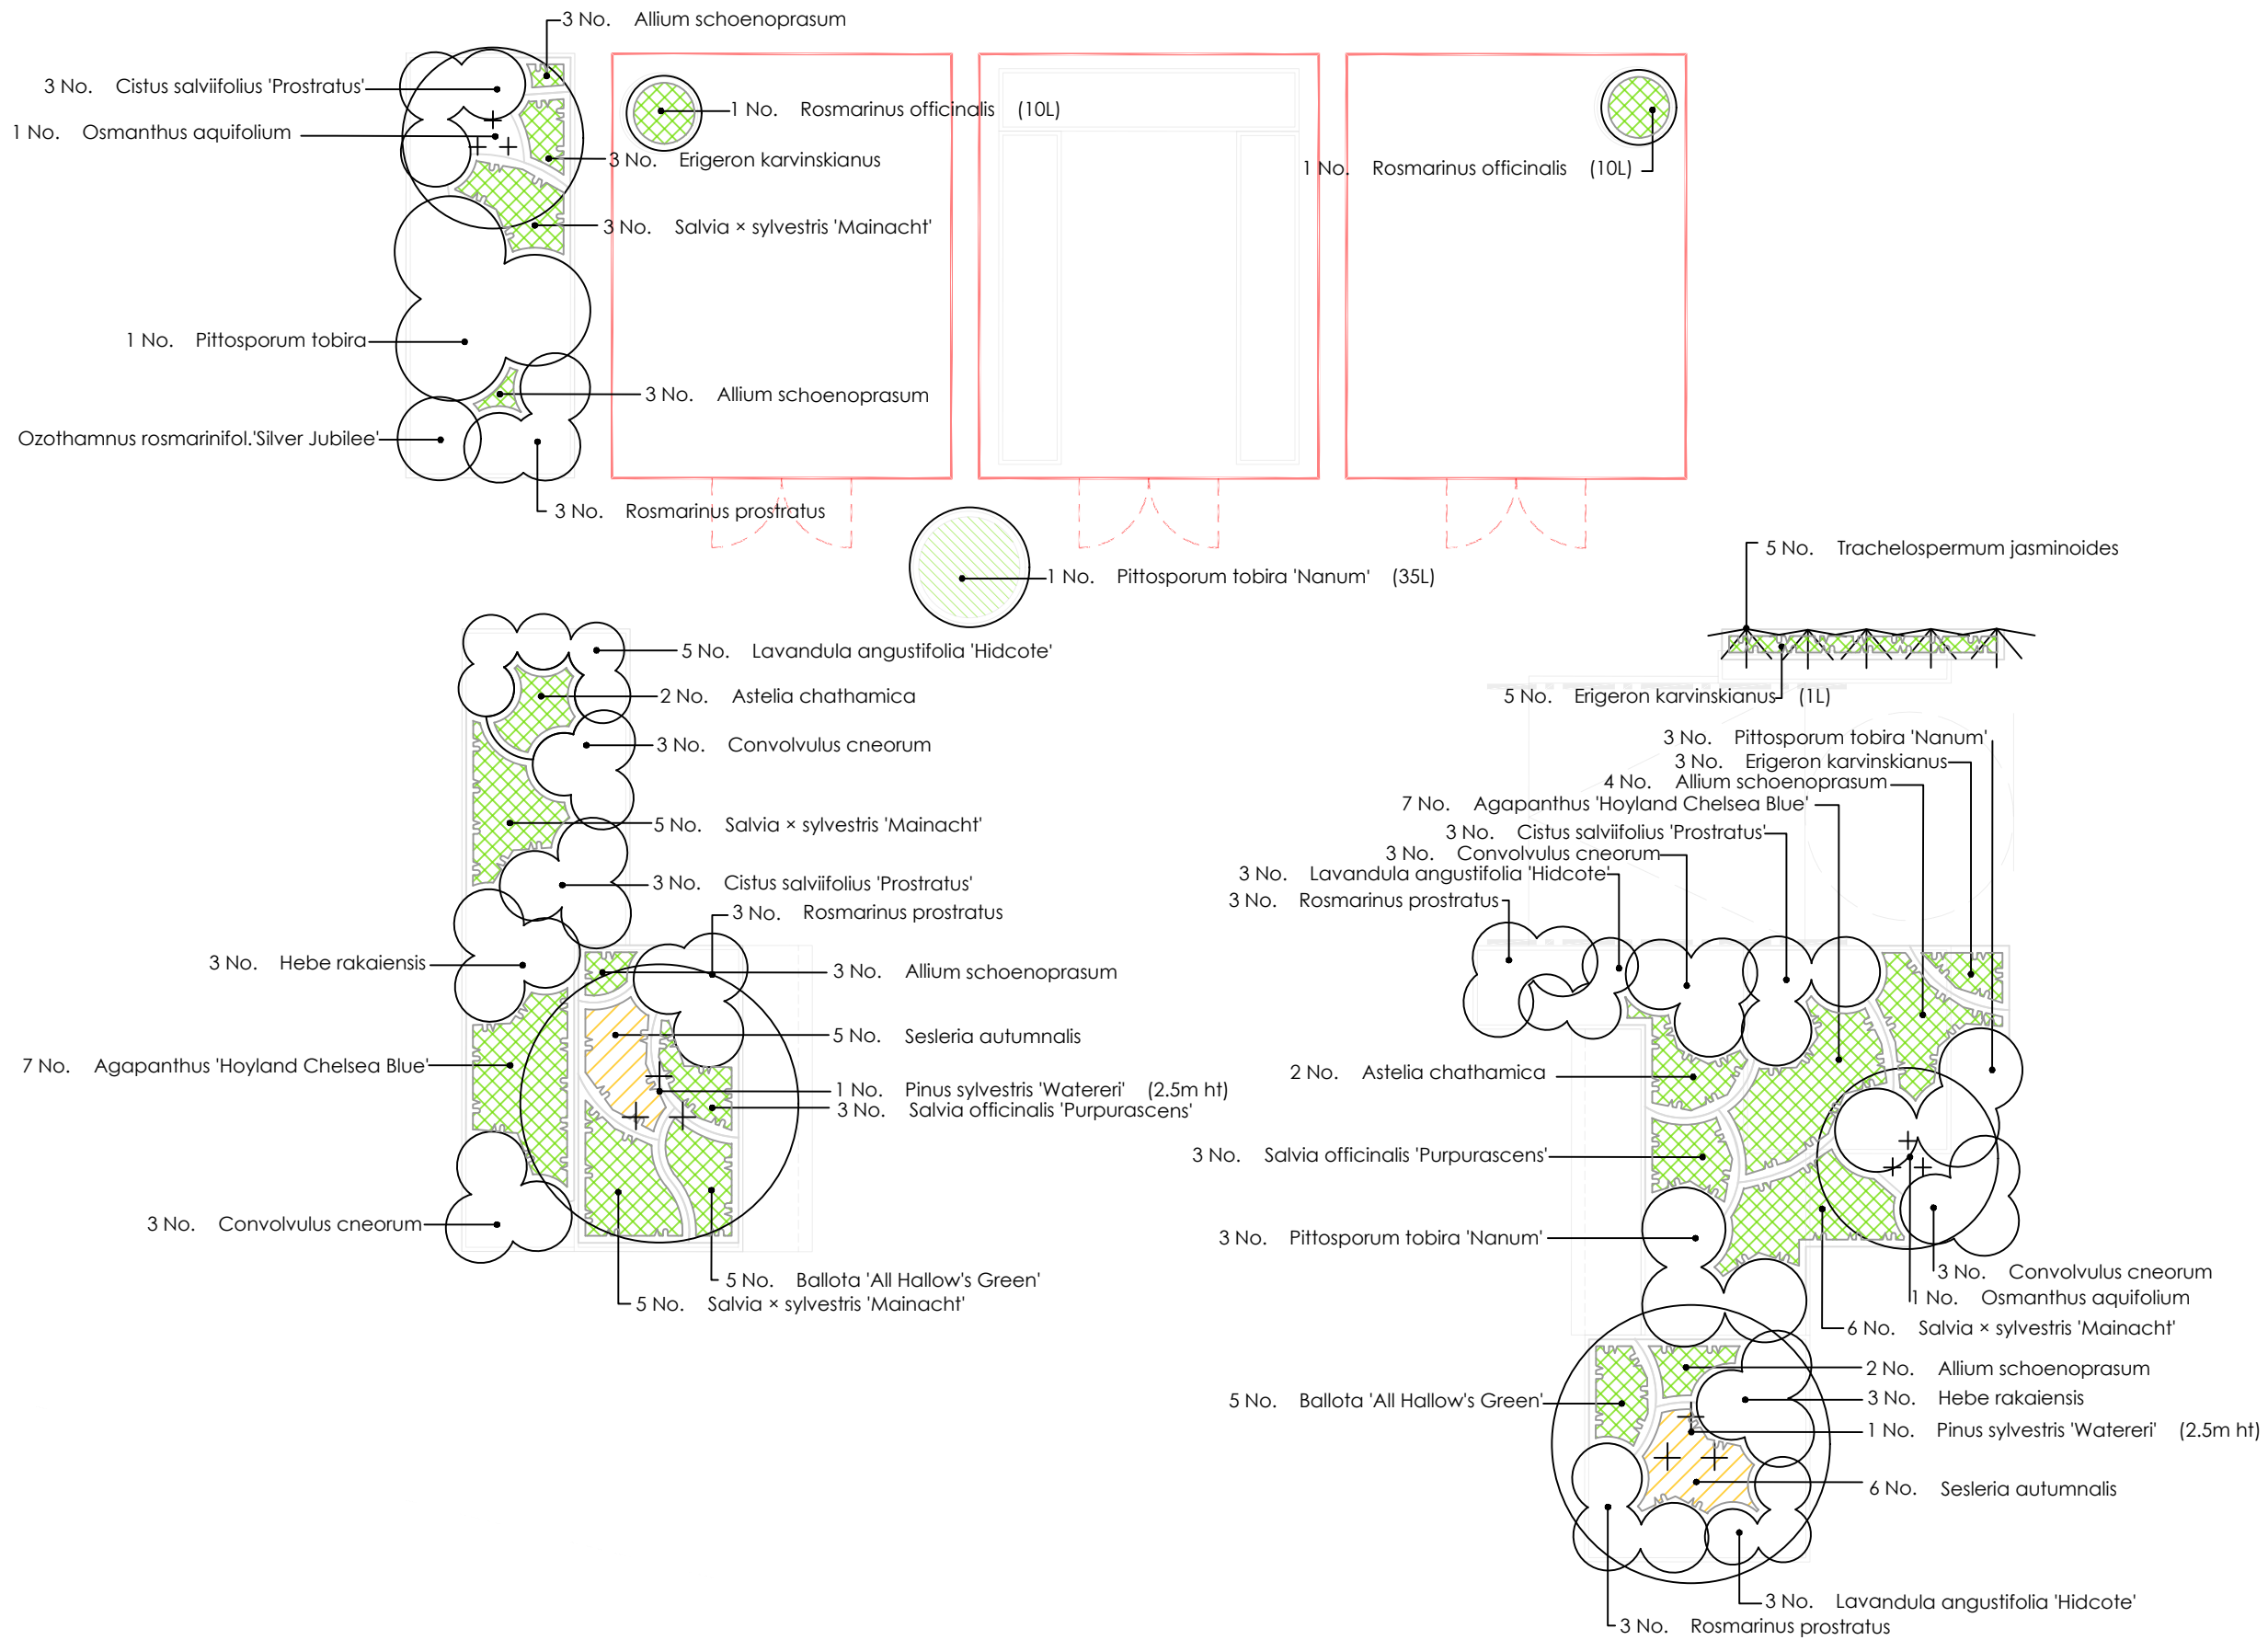

Iss	Date	Issue notes	MH	DR	AS
C02	03.02.22	Design Update: Planning condition discharge			
C01	26.10.21	Stage 4: Discharge of Planning Conditions			



7 Marlborough Place, Brighton BN1 1UB
Tel: 01273 672575 info@andysturgeon.com www.andysturgeon.com

project no.	619	drawing no.	P_07_300	issue	C02
client	DORRINGTON				
project	Hatton Garden				
drawing	Roof Terrace (Level 07)				
	Planting Plan				
	scale 1:50@A3				