


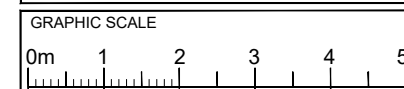




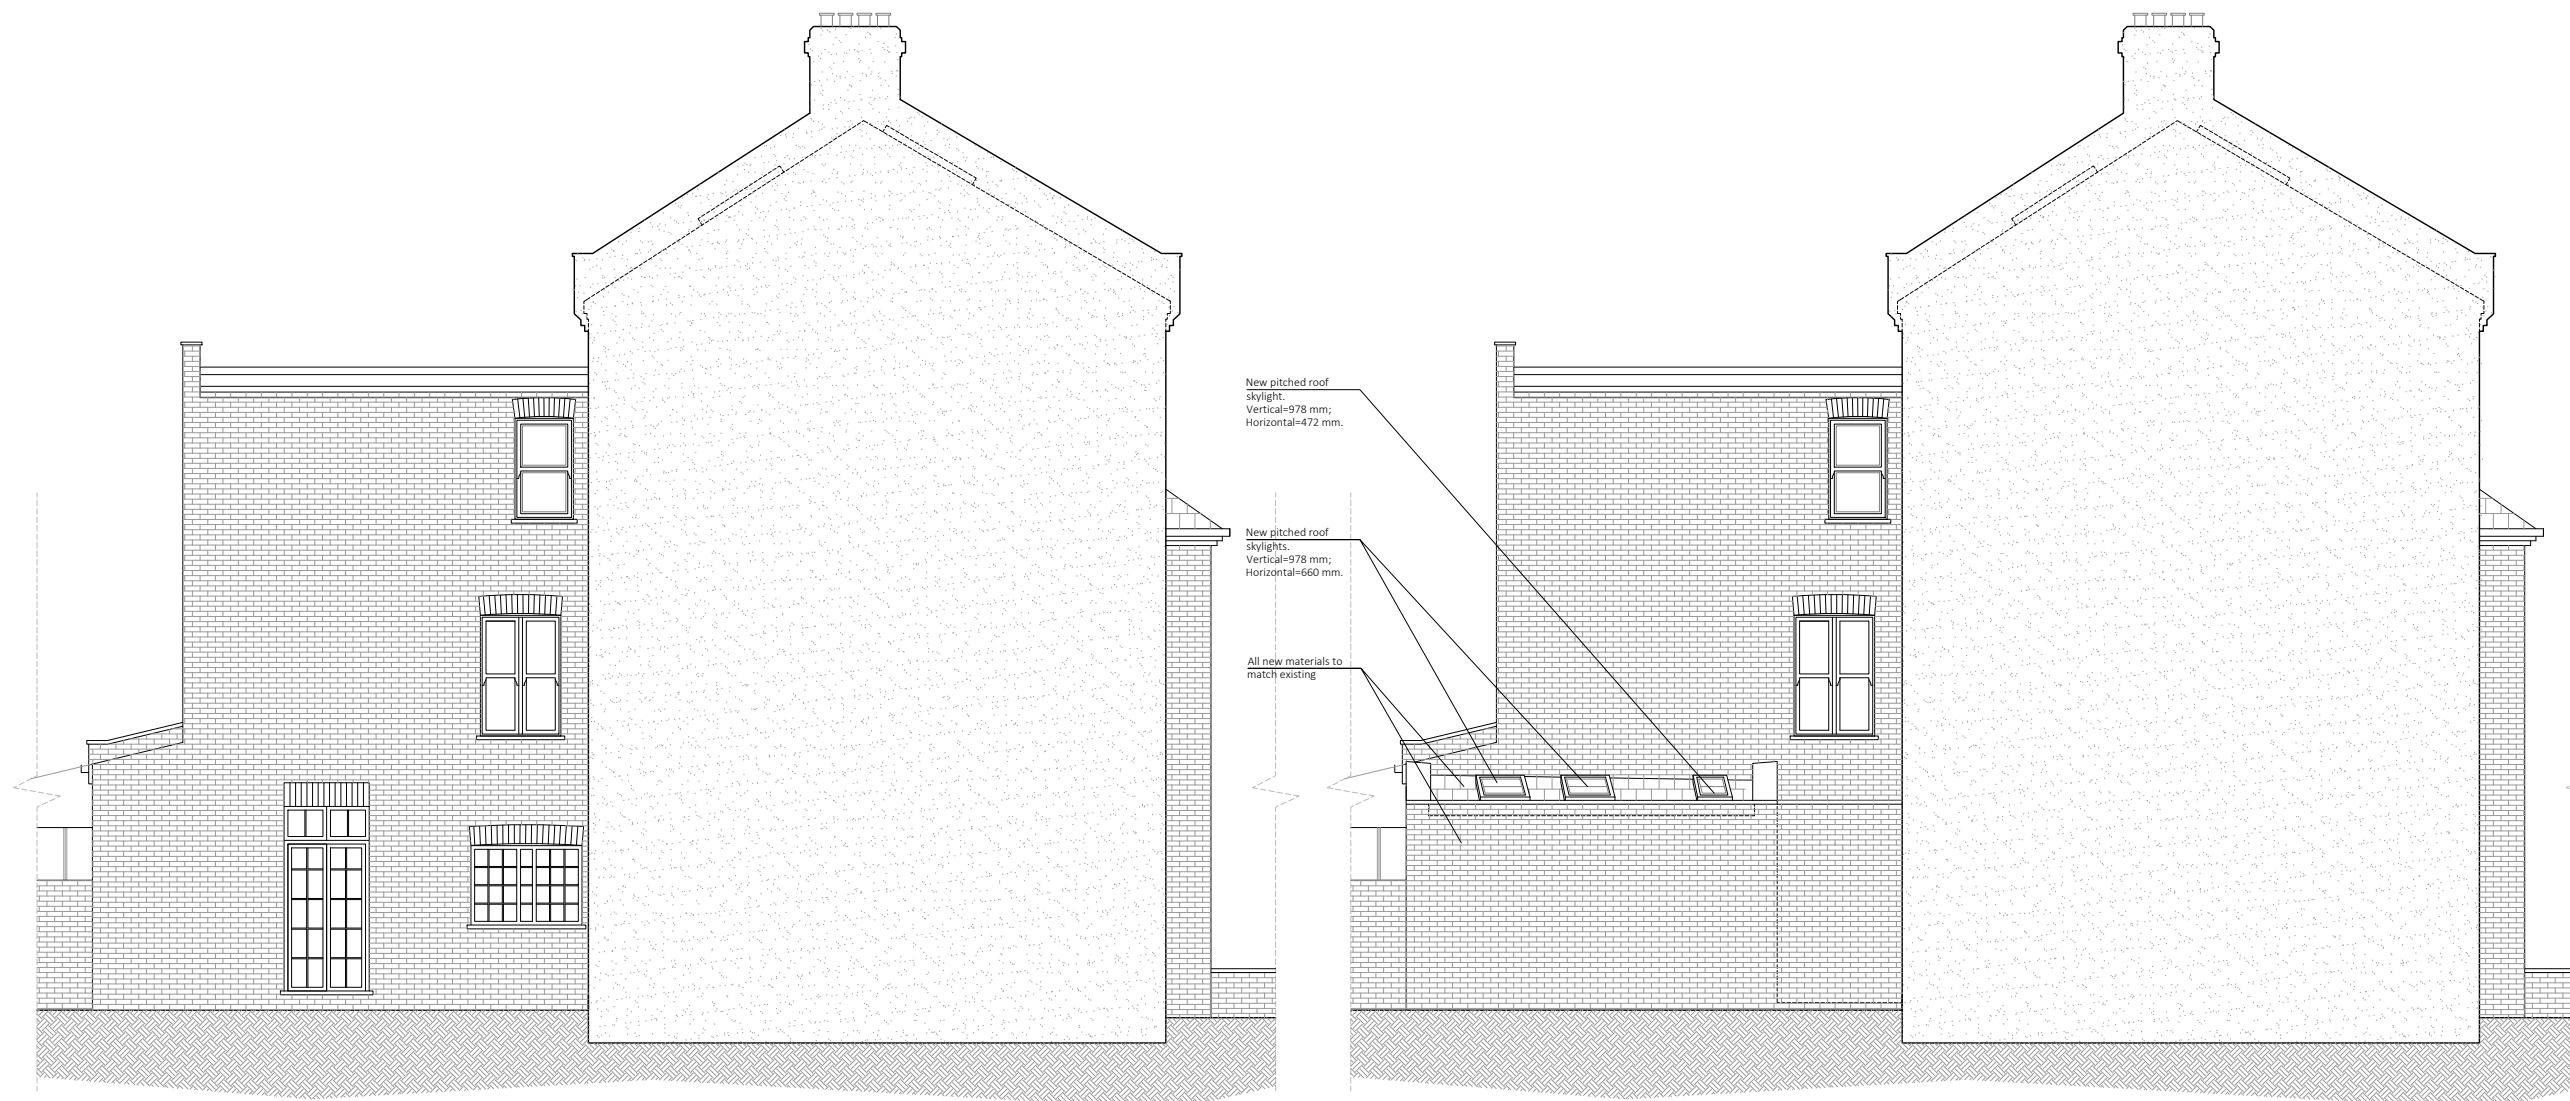


PLEASE NOTE
1. All dimensions to be verified on site.
2. All dimensions are in millimetres.
3. No work shall commence until all approvals and agreements have been obtained. These include, Planning, Building Regulations, Thames Water and Party Wall.
4. The Copyright of this drawing belongs to Projection Architects Ltd.



- NOTES:
-  EXISTING WALL
 -  DEMOLISHED WALL
 -  PROPOSED NEW CAVITY WALL
 -  PROPOSED STUD WALL
 -  PROPOSED INTERNAL BLOCK WALL
 -  PROPOSED EXTERNAL TIMBER WALL
 -  BOUNDARY LINE



New pitched roof skylight.
Vertical=978 mm;
Horizontal=472 mm.

New pitched roof skylights.
Vertical=978 mm;
Horizontal=660 mm.

All new materials to match existing

EXISTING SOUTHWEST SIDE ELEVATION

PROPOSED SOUTHWEST SIDE ELEVATION

PROJECT
**SINGLE STOREY
SIDE EXTENSION**

ADDRESS
93 Constantine Road
LONDON
NW3 2LP

CLIENT
MRS. ELEANOR HORWELL

TITLE
Existing & Proposed
Southwest side elevation

DATE
18/03/2022

PROJECT NUM:
P-22.007

SCALE
1/100 (@ A3)

DRAWING NUM:

REV. A	STATUS PL	A-08