


44 Crediton Hill

46 Crediton Hill

48 Crediton Hill

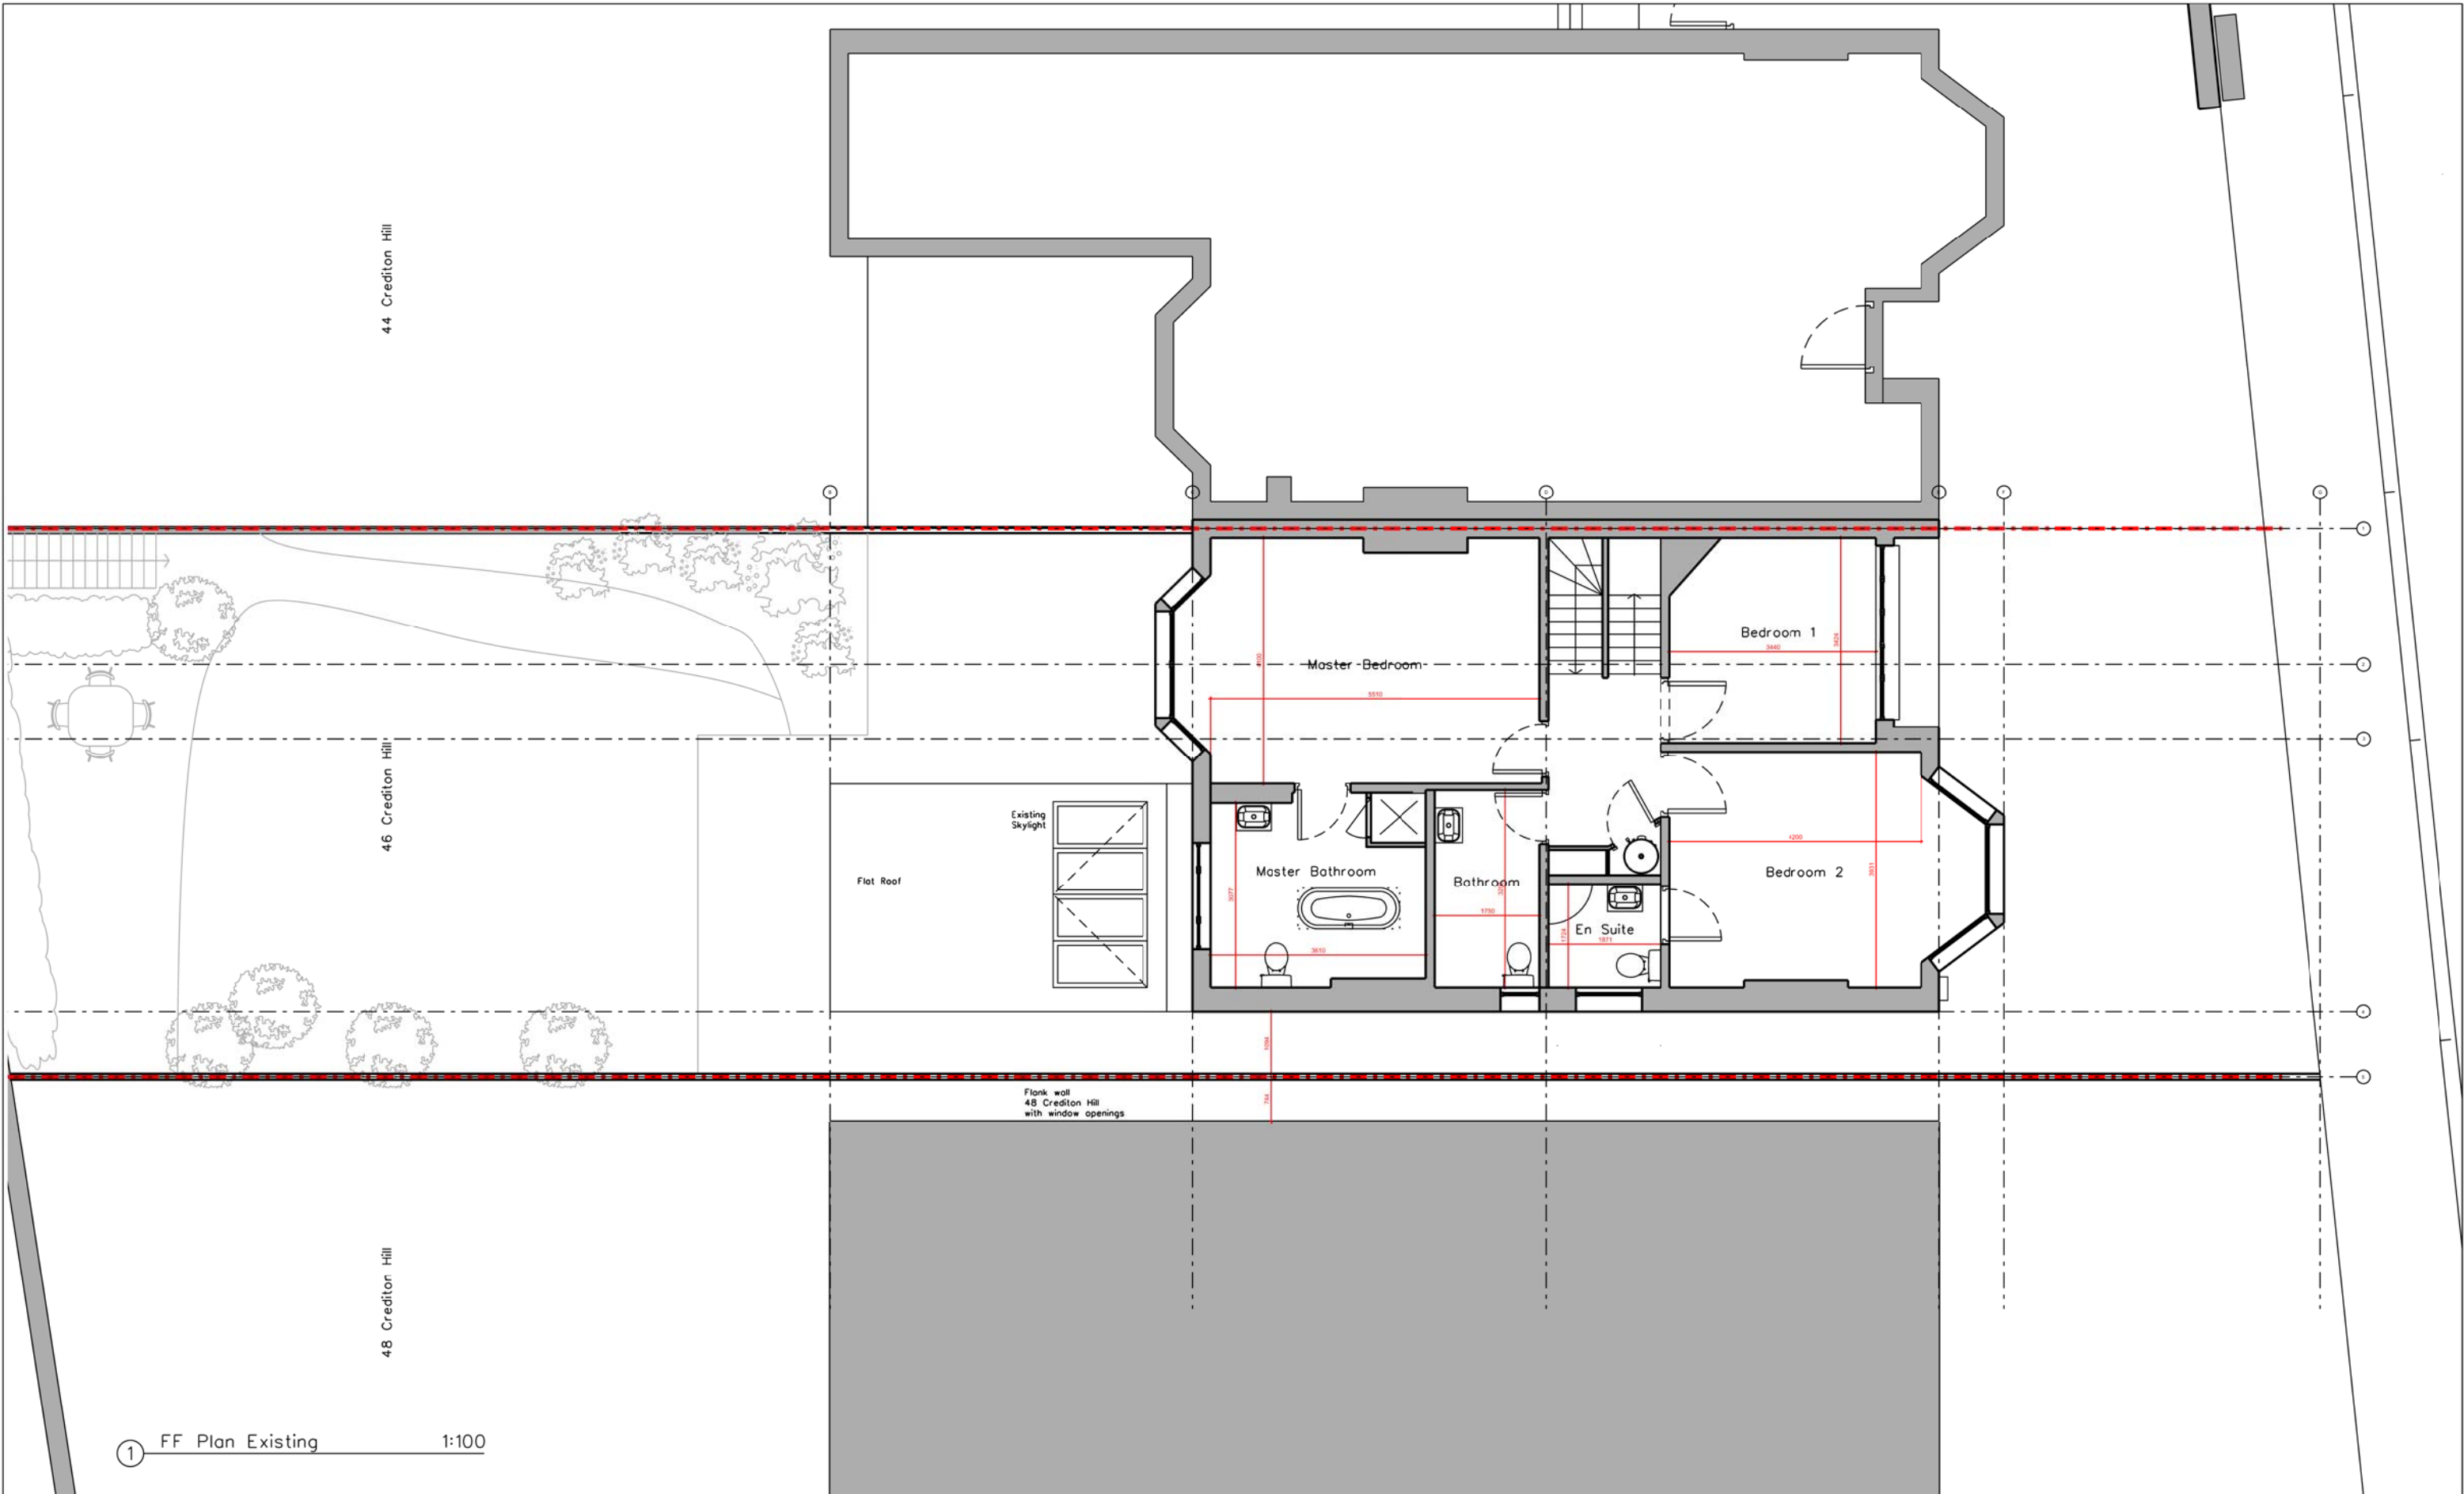


① FF Plan Existing 1:100

Rev	Date	Reason

NOTES

--- Boundary Line

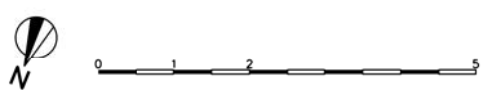

All dimensions must be checked on site and not scaled from this drawing.

PROJECT	46 Crediton Hill, London NW6 1HR		
CLIENT	Shrina and Manoj Tulsiani		
DRAWING TITLE	FF Existing		
SCALE	1:100@A3		
JOB NO	0370	DRAWN BY	JS
DRAWING NO	(10)12	REVISION	
DATE	Feb 22	STATUS	Planning