



Proposed ATM
Illuminated
Projecting Sign

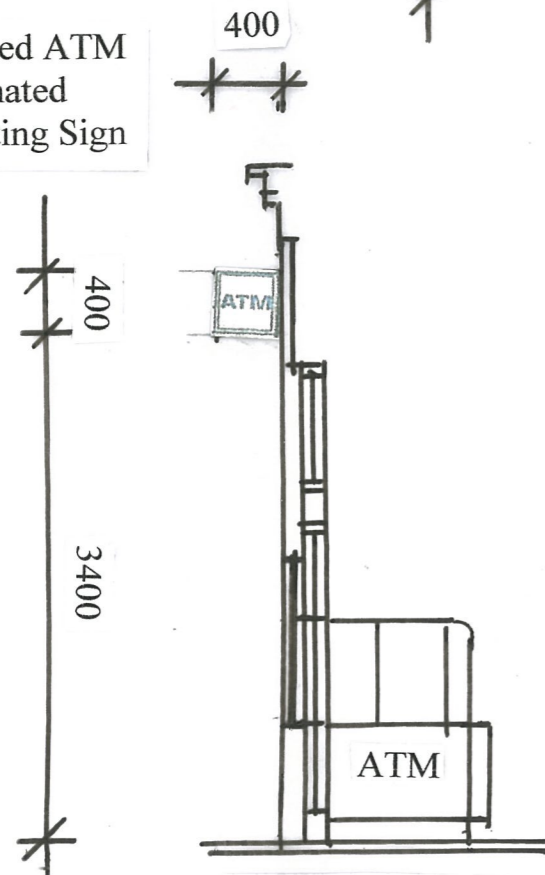

Proposed Section

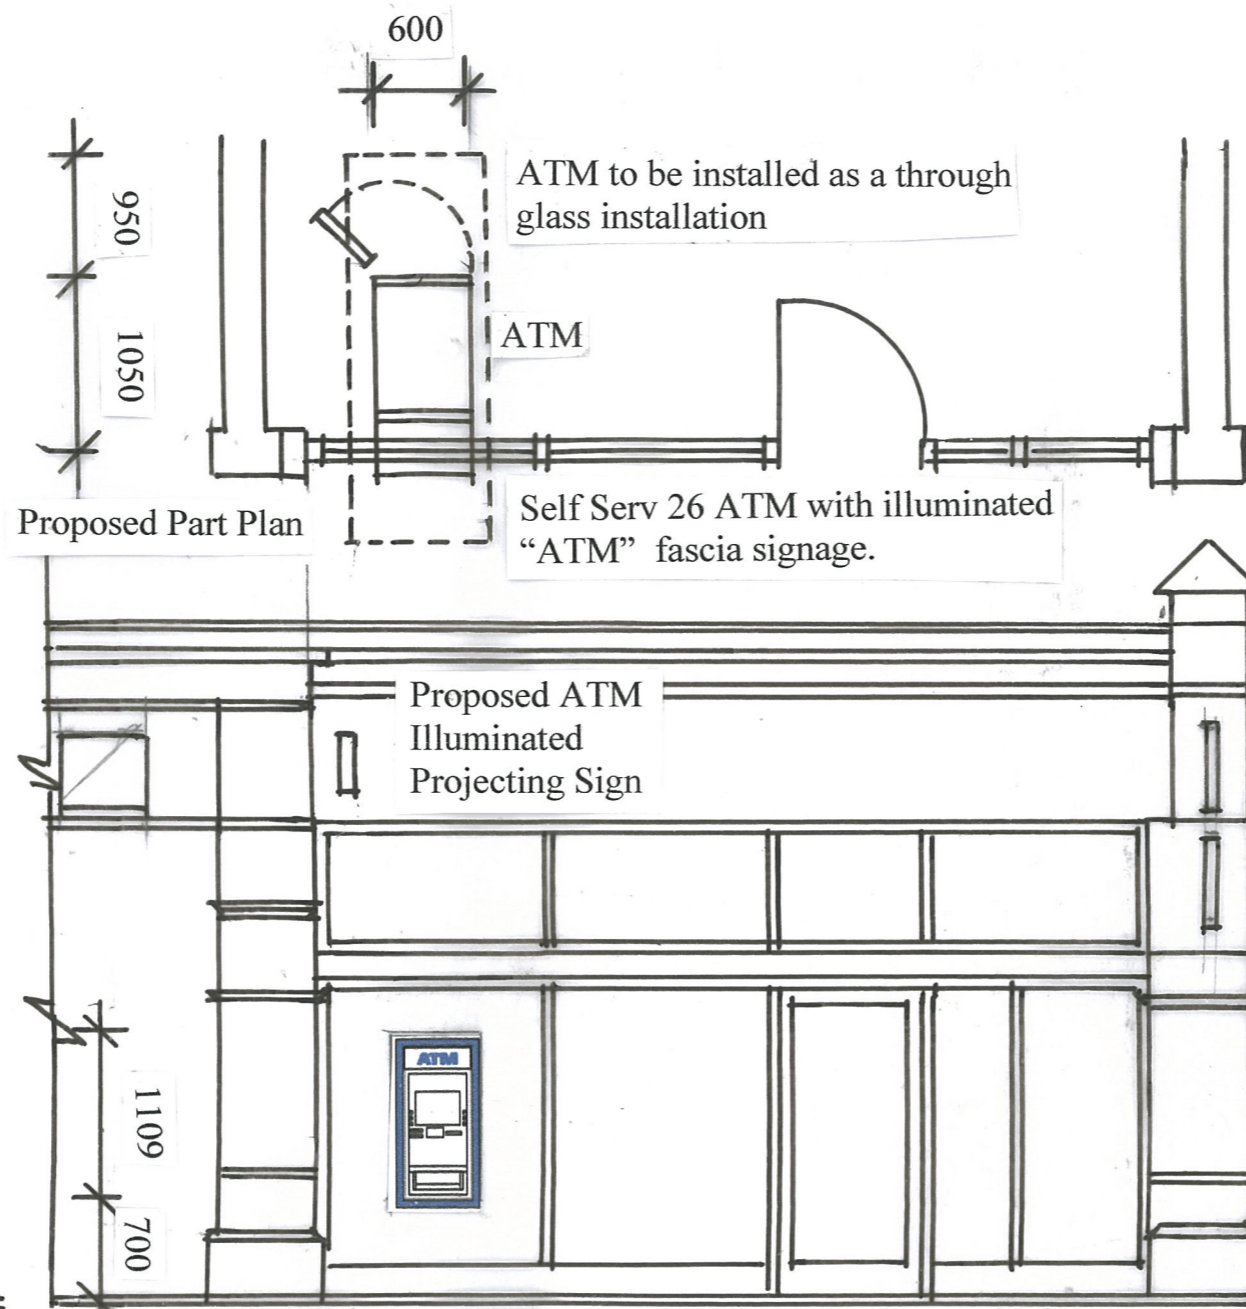

Proposed Part Plan

Proposed Part Elevation

Entrance Door

ATM fascia with illuminated ATM
fascia sign installed as a through
glass installation

ATM to be installed as a through
glass installation

ATM

Self Serv 26 ATM with illuminated
"ATM" fascia signage.

Proposed ATM
Illuminated
Projecting Sign

Existing
Non illuminated
Projecting Signs

0 500 1000 2000 3000 4000

Scale 1 : 50@A3

Proposed Part Plan and Elevation
Installation of a Self Serv 26 ATM with illuminated
ATM fascia signage and Projecting Sign

0 500 1000 2000 3000 4000

Drawing No.

EN14022022P

Scale: 1:50

Date: 15.02.2022

Revision:

Project Title:

**PROPOSED ATM INSTALLATION
AS A THROUGH GLASS INSTALLATION**

Site Address:

The Red London
100 Southampton Row
London WC1B 4BB

Notes:

The dimensions of the installation are-
ATM fascia to be set at a Height of 700mm from the
pavement level to the underside of the ATM fascia.
ATM fascia top illuminated blue and white acrylic.
ATM sign Height 197mm. Width 548mm
Pavement to underside of sign 1571mm

Client:



Des Ager Design and Planning Consultant

33 Charterhouse Road, Godalming, Surrey GU7 2AG
T: 01483 800417
M: 07836 558370
desmondager@gmail.com